

FED. ROAD DIST. NO.	STATE	JOB PIECE NO.	FISCAL YEAR	SHEET NO.	TOTAL SHEETS
6	OKLA.				


DESCRIPTION	REVISIONS	DATE

END AREAS (SF)


PHASE 13

VOLUMES (CY)


PHASE 13

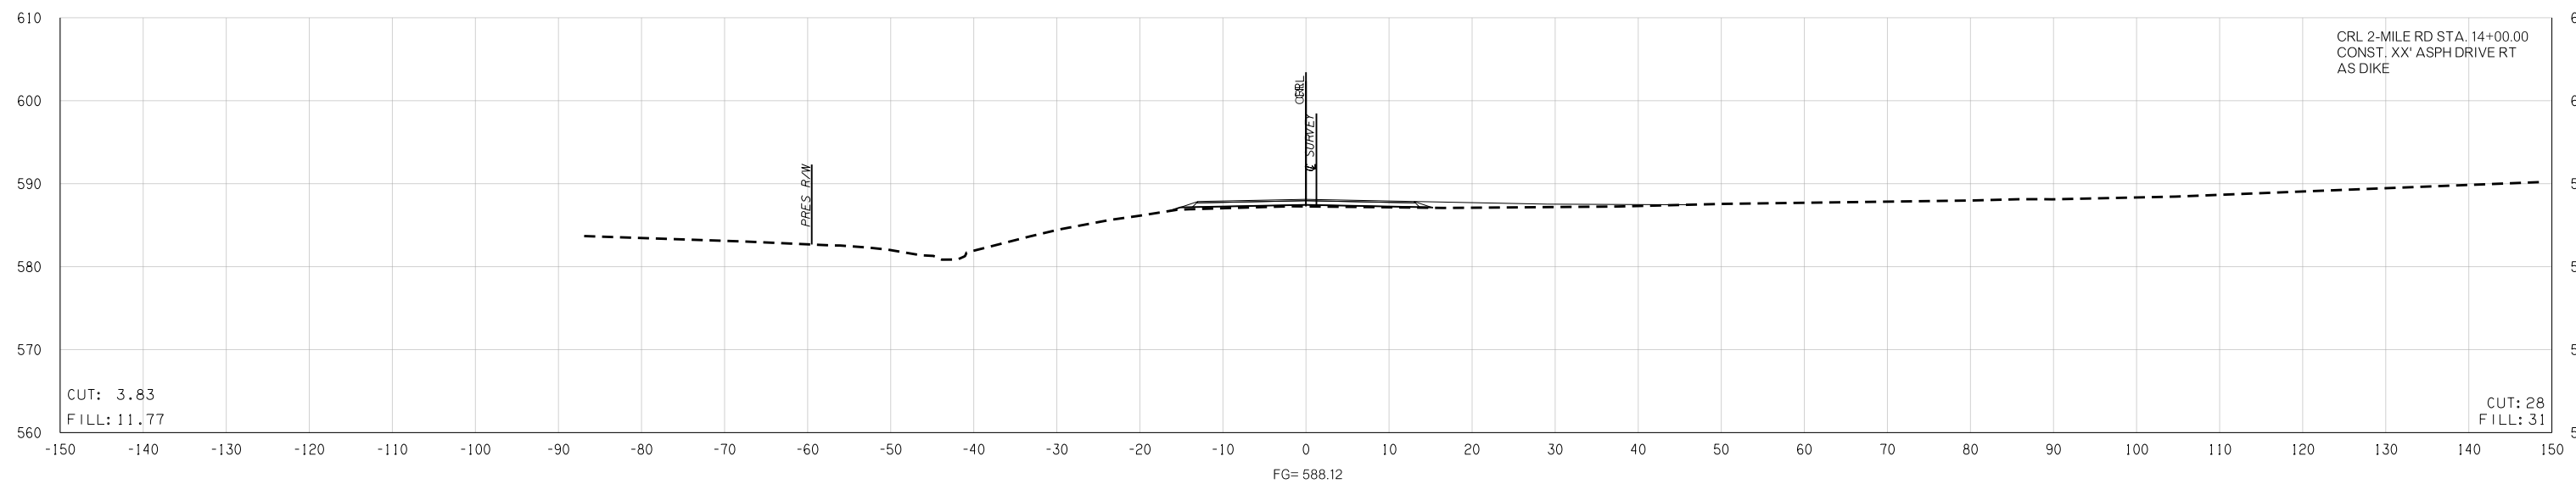

14 + 00.00

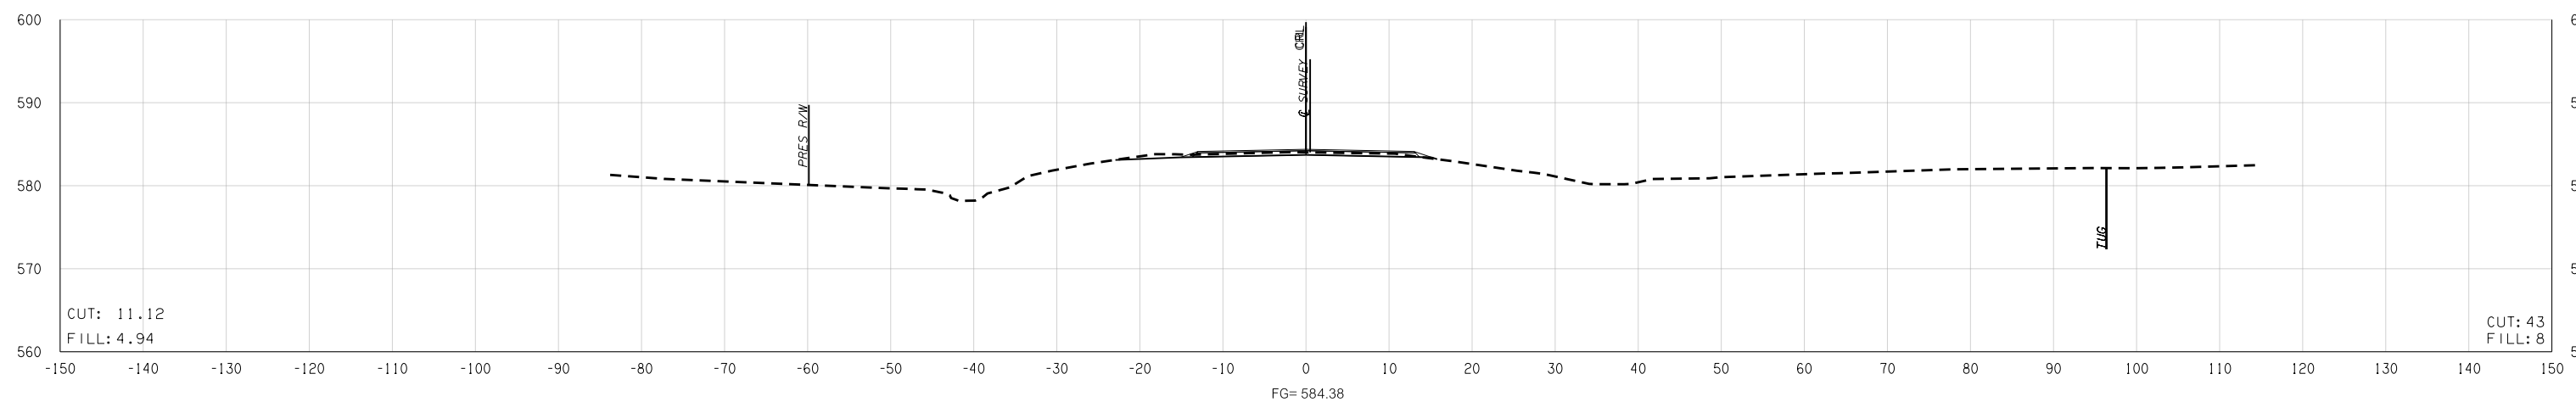

13 + 00.00

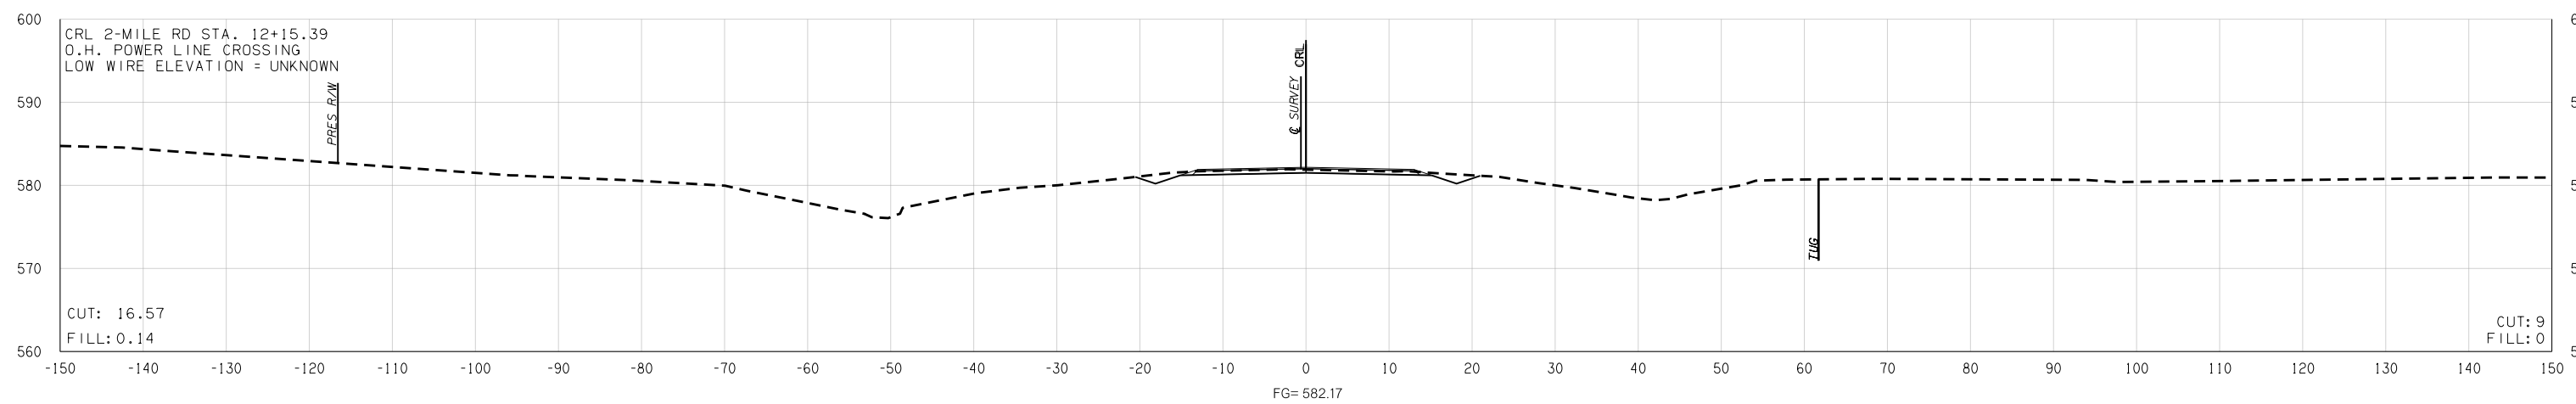

12 + 15.39

2-MILE ROAD REALIGNMENT

Y:\Stillwater Branch\2795604\Plan Sheets\Cross Sections.dgn 07-18-16