

FED. ROAD DIST. NO.	STATE	JOB PIECE NO.	FISCAL YEAR	SHEET NO.	TOTAL SHEETS
6	OKLA.				




DESCRIPTION	REVISIONS	DATE

END AREAS (SF)

PHASE 13

VOLUMES (CY)

PHASE 13

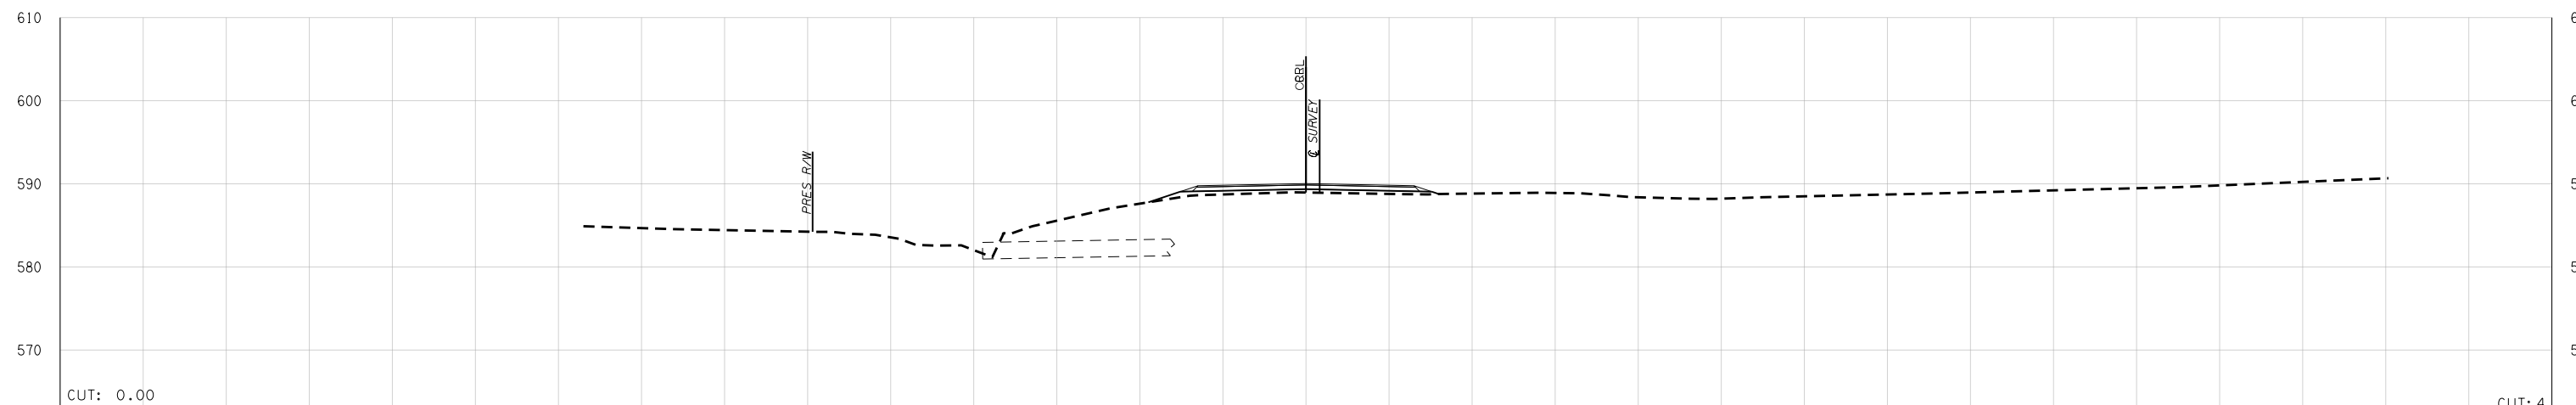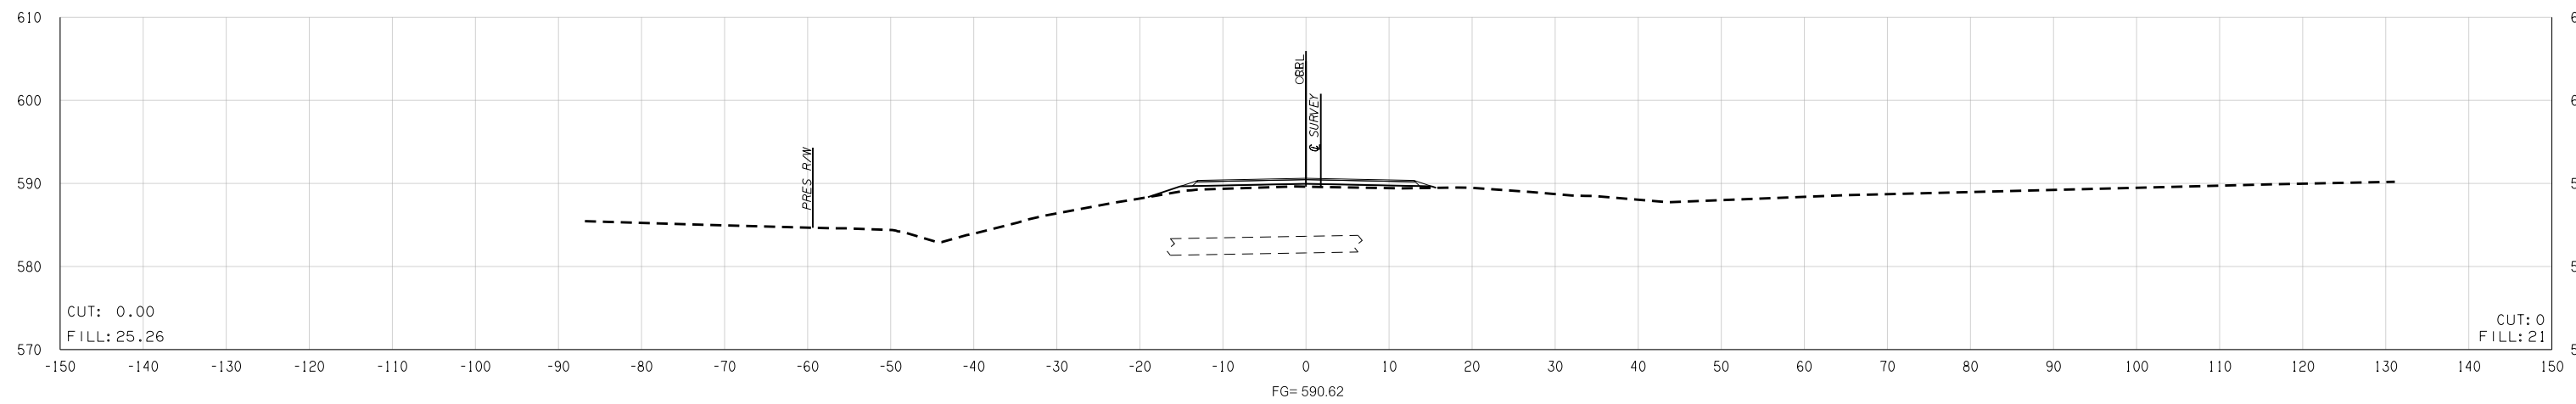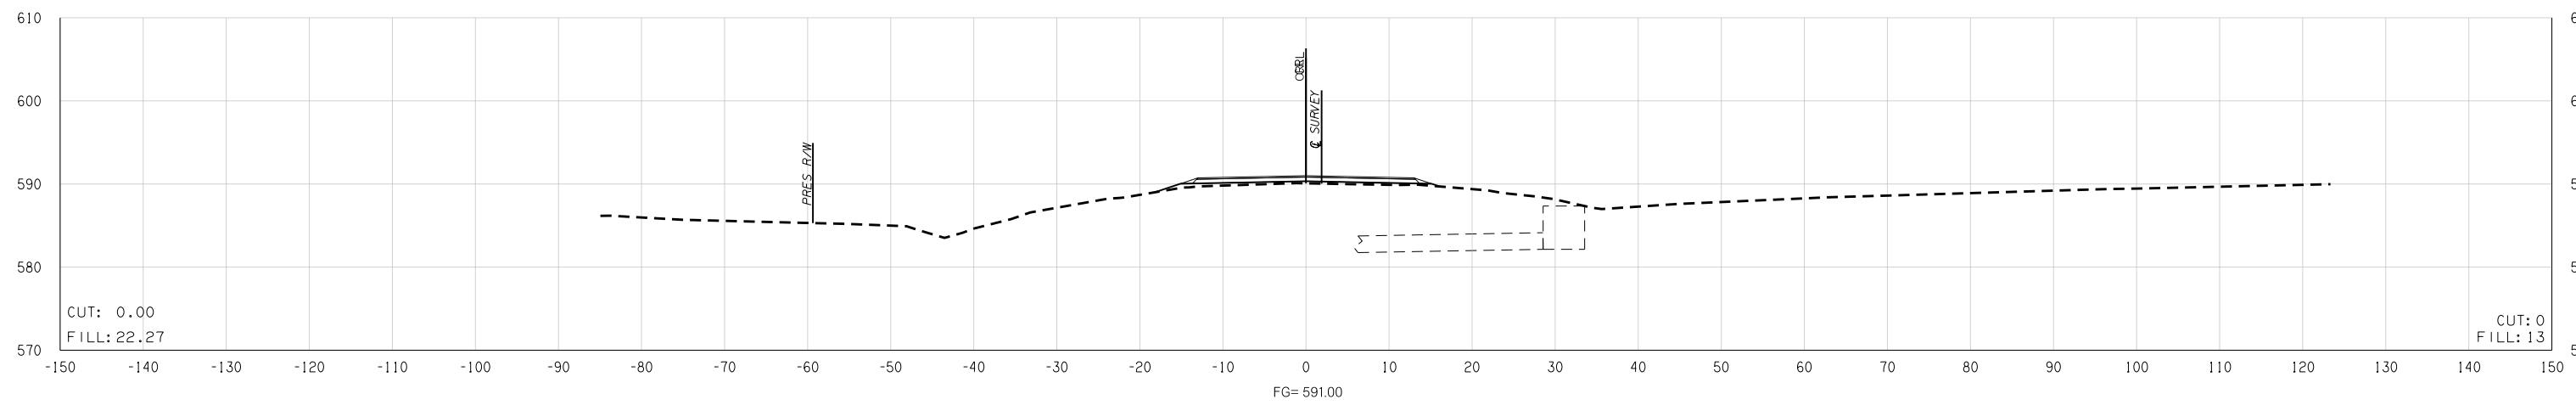

Y:\S:\Water Branch\2795604\Plan Sheets\Cross Sections.dgn

07-18-16

2-MILE ROAD REALIGNMENT

STATE JOB NO. 27956(04)
MUSKOGEE COUNTY SHEET NO. X95