

FED. ROAD DIST. NO.	STATE	JOB PIECE NO.	FISCAL YEAR	SHEET NO.	TOTAL SHEETS
6	OKLA.				




DESCRIPTION	REVISIONS	DATE

END AREAS (SF)

PHASE 13

VOLUMES (CY)

PHASE 13

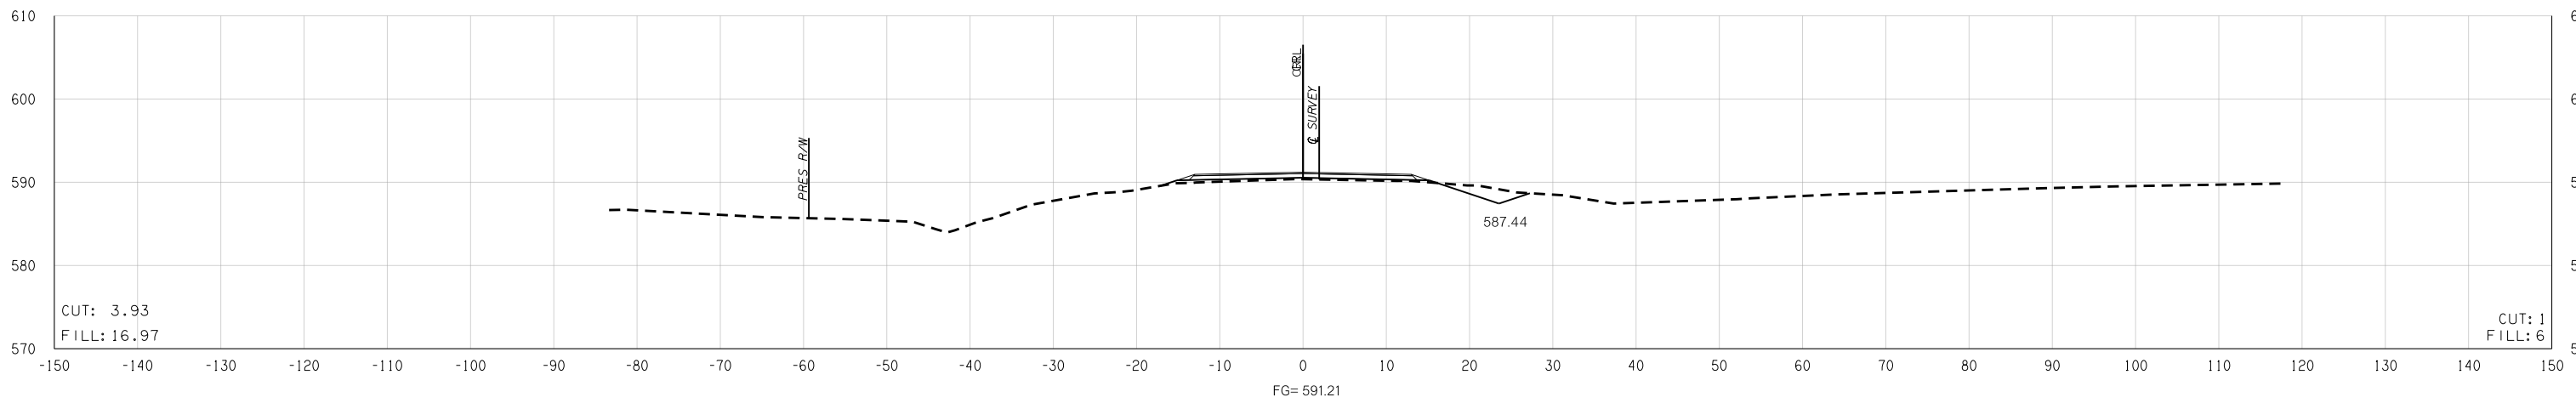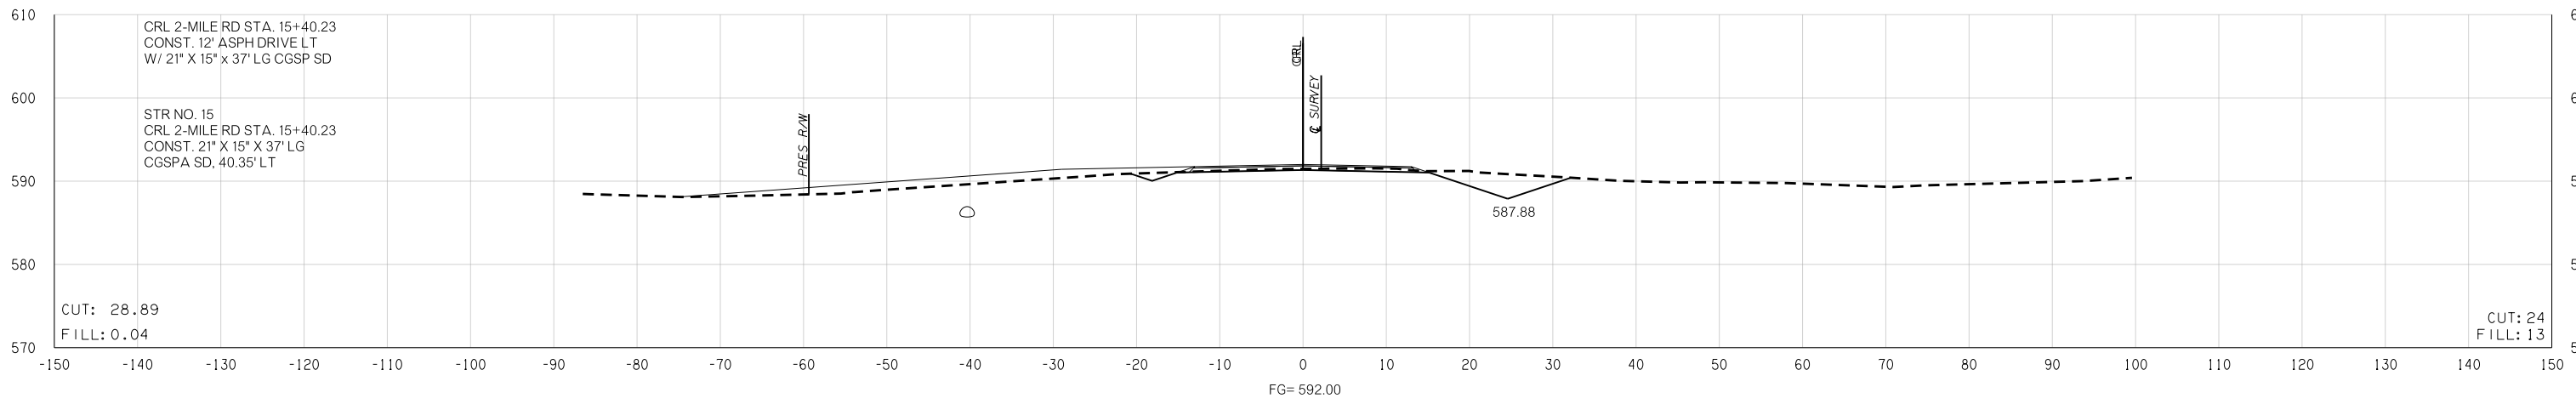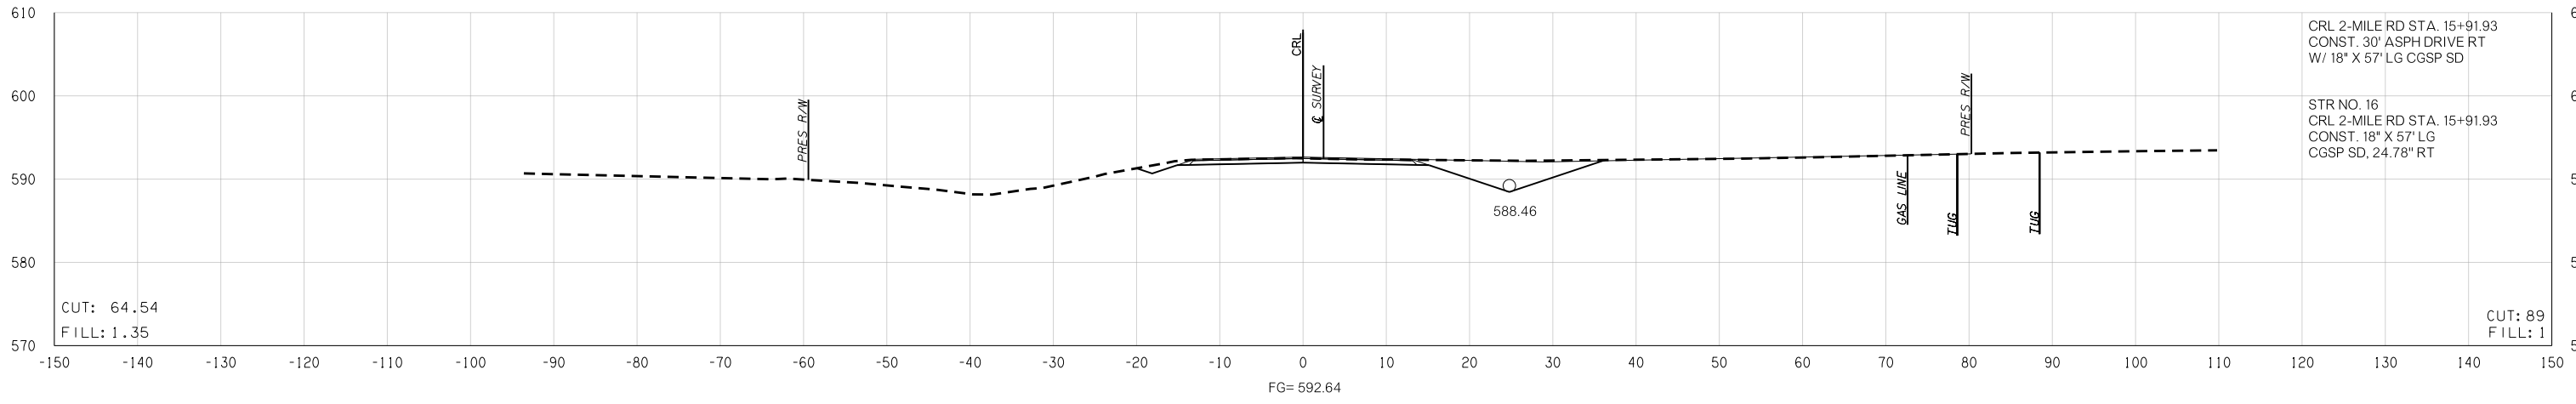

2-MILE ROAD REALIGNMENT

STATE JOB NO. 27956(04)  
MUSKOGEE COUNTY SHEET NO. X96

Y:\S:\Water Branch\2795604\Plan Sheets\Cross Sections.dgn 07-18-16