


END AREAS (SF)


PHASE 13

VOLUMES (CY)


PHASE 13

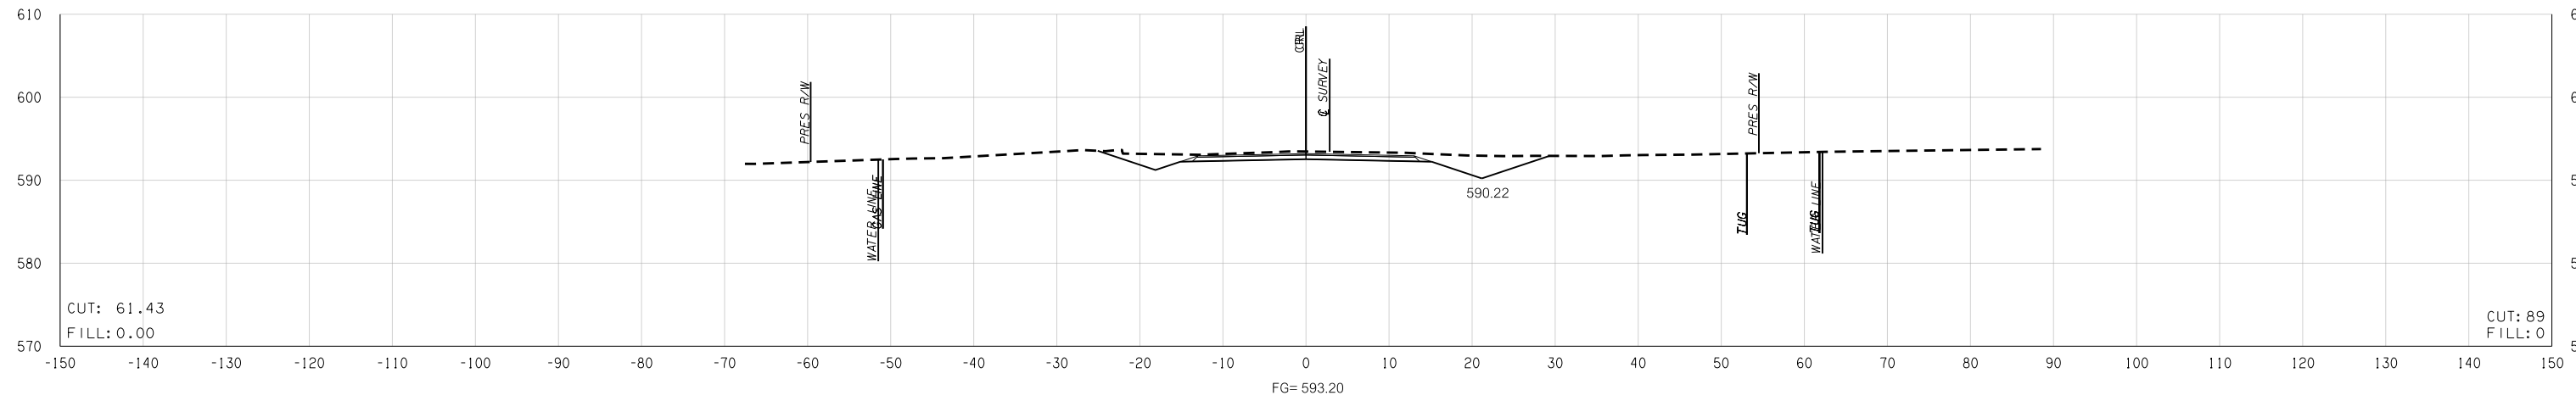

16 + 80.00

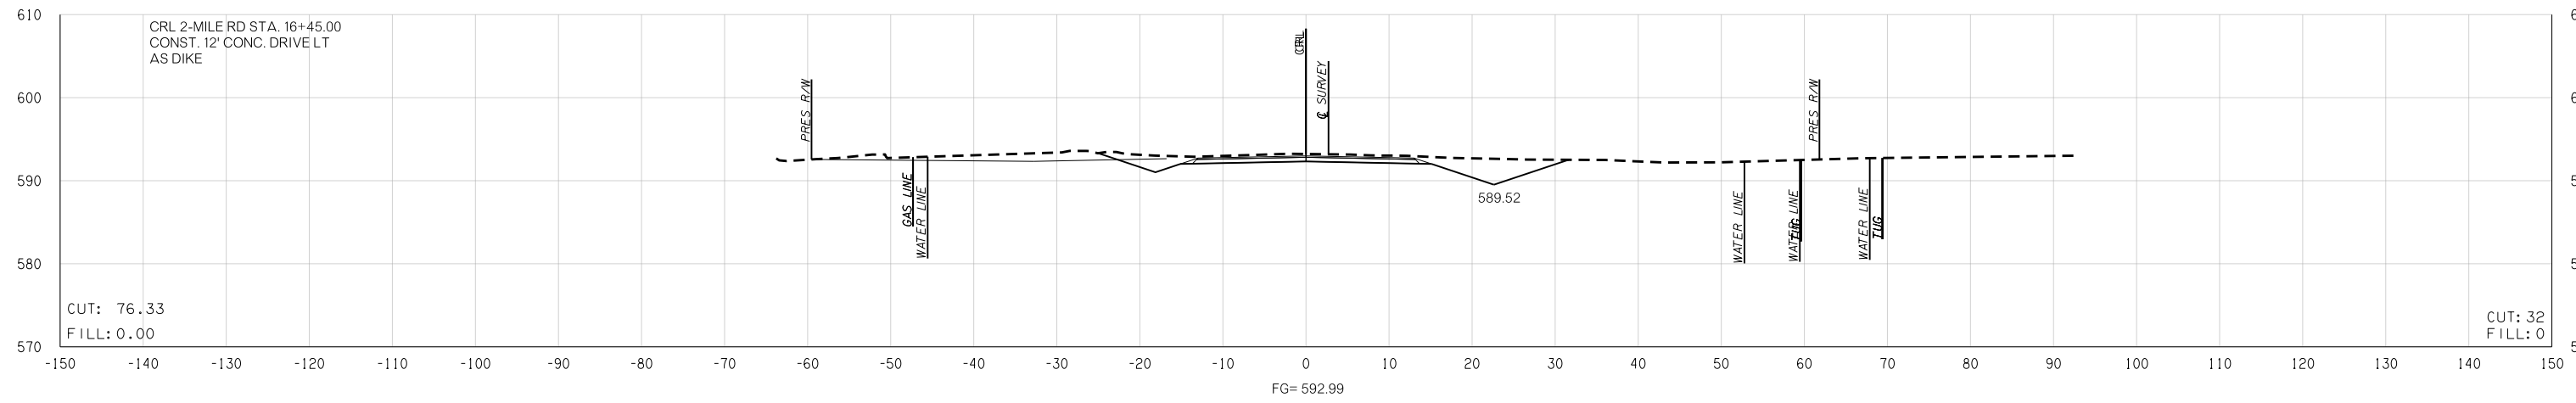

16 + 45.00

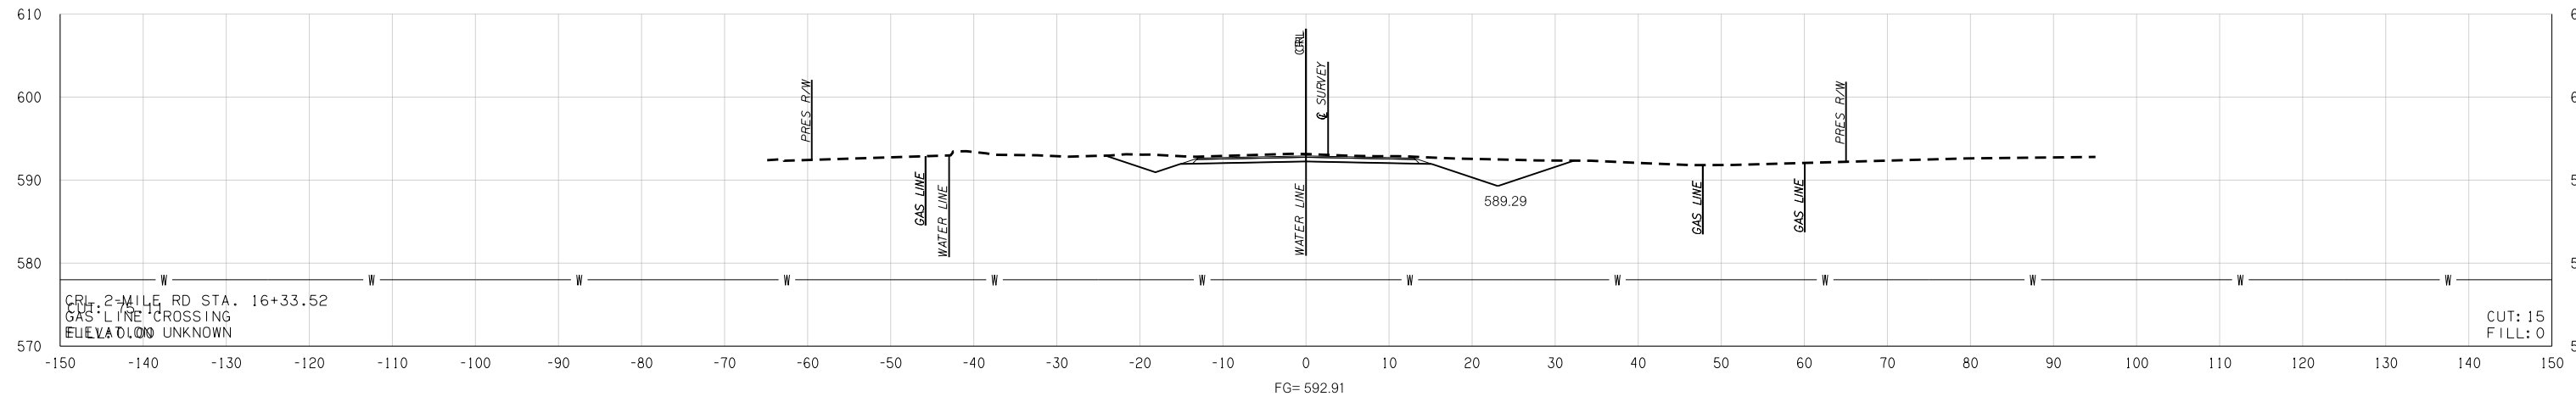

16 + 33.52

Y:\S:\Water Branch\2795604\Plan Sheets\Cross Sections.dgn

2-MILE ROAD REALIGNMENT