

FED. ROAD DIST. NO.	STATE	JOB PIECE NO.	FISCAL YEAR	SHEET NO.	TOTAL SHEETS
6	OKLA.				


DESCRIPTION	REVISIONS	DATE

END AREAS (SF)


PHASE 13

VOLUMES (CY)


PHASE 13

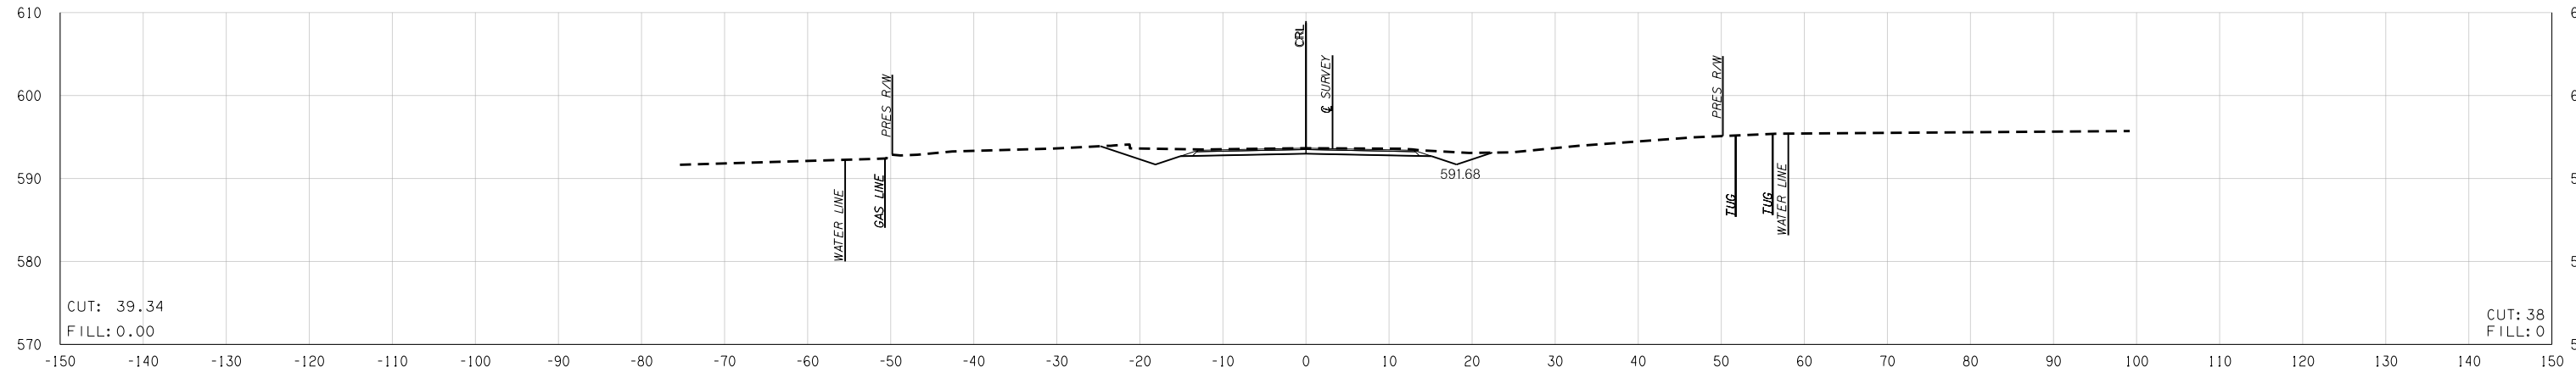

17 + 53.33
CRL 2-MILE ROAD STA. 17+53.33-END 2-MILE ROAD REALIGNMENT

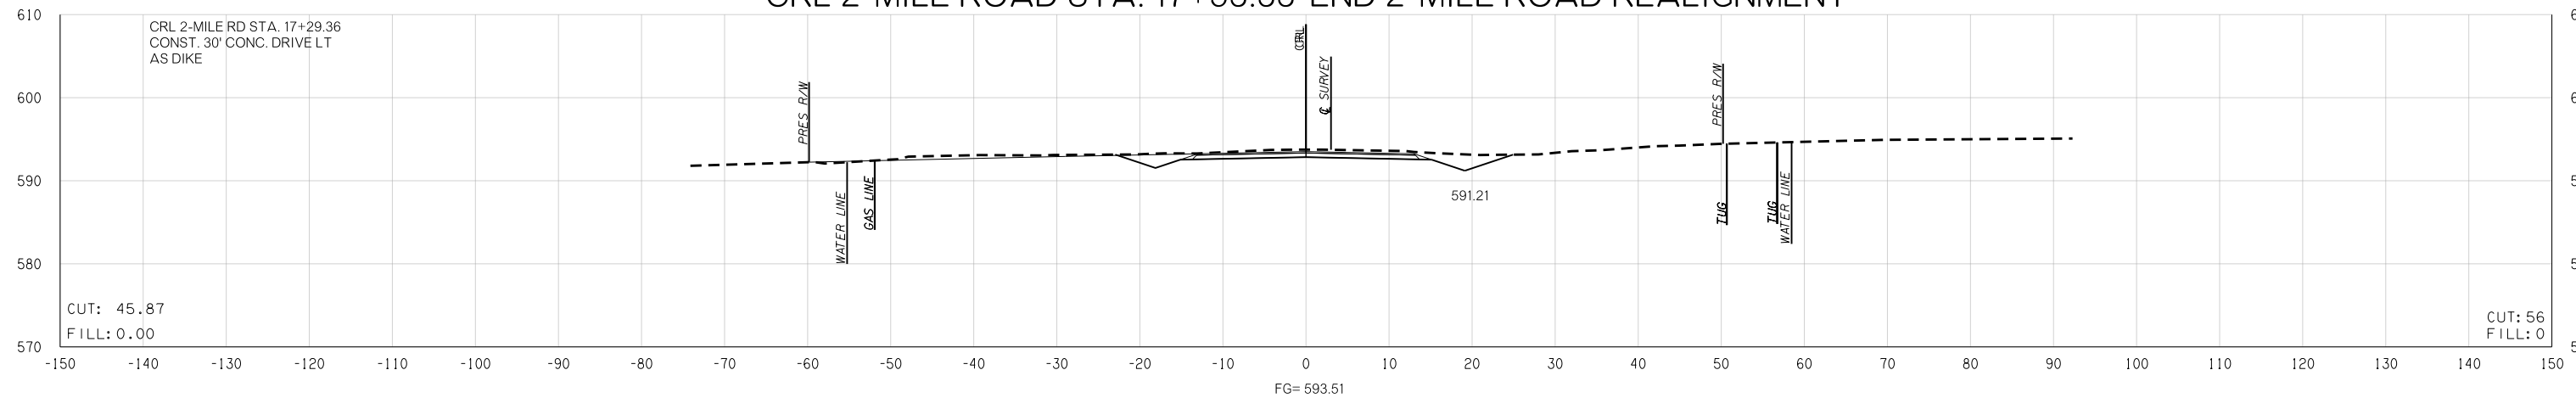

17 + 29.36

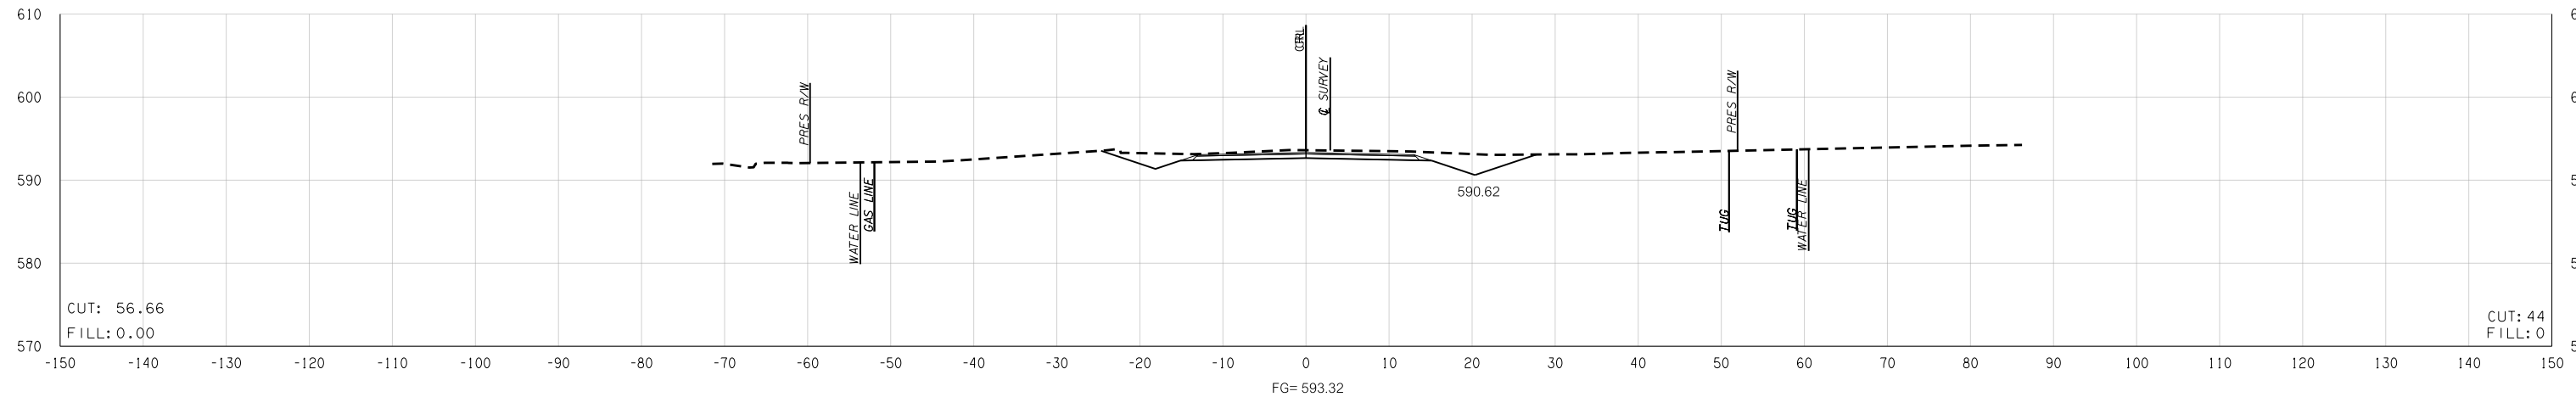

17 + 00.00

2-MILE ROAD REALIGNMENT