

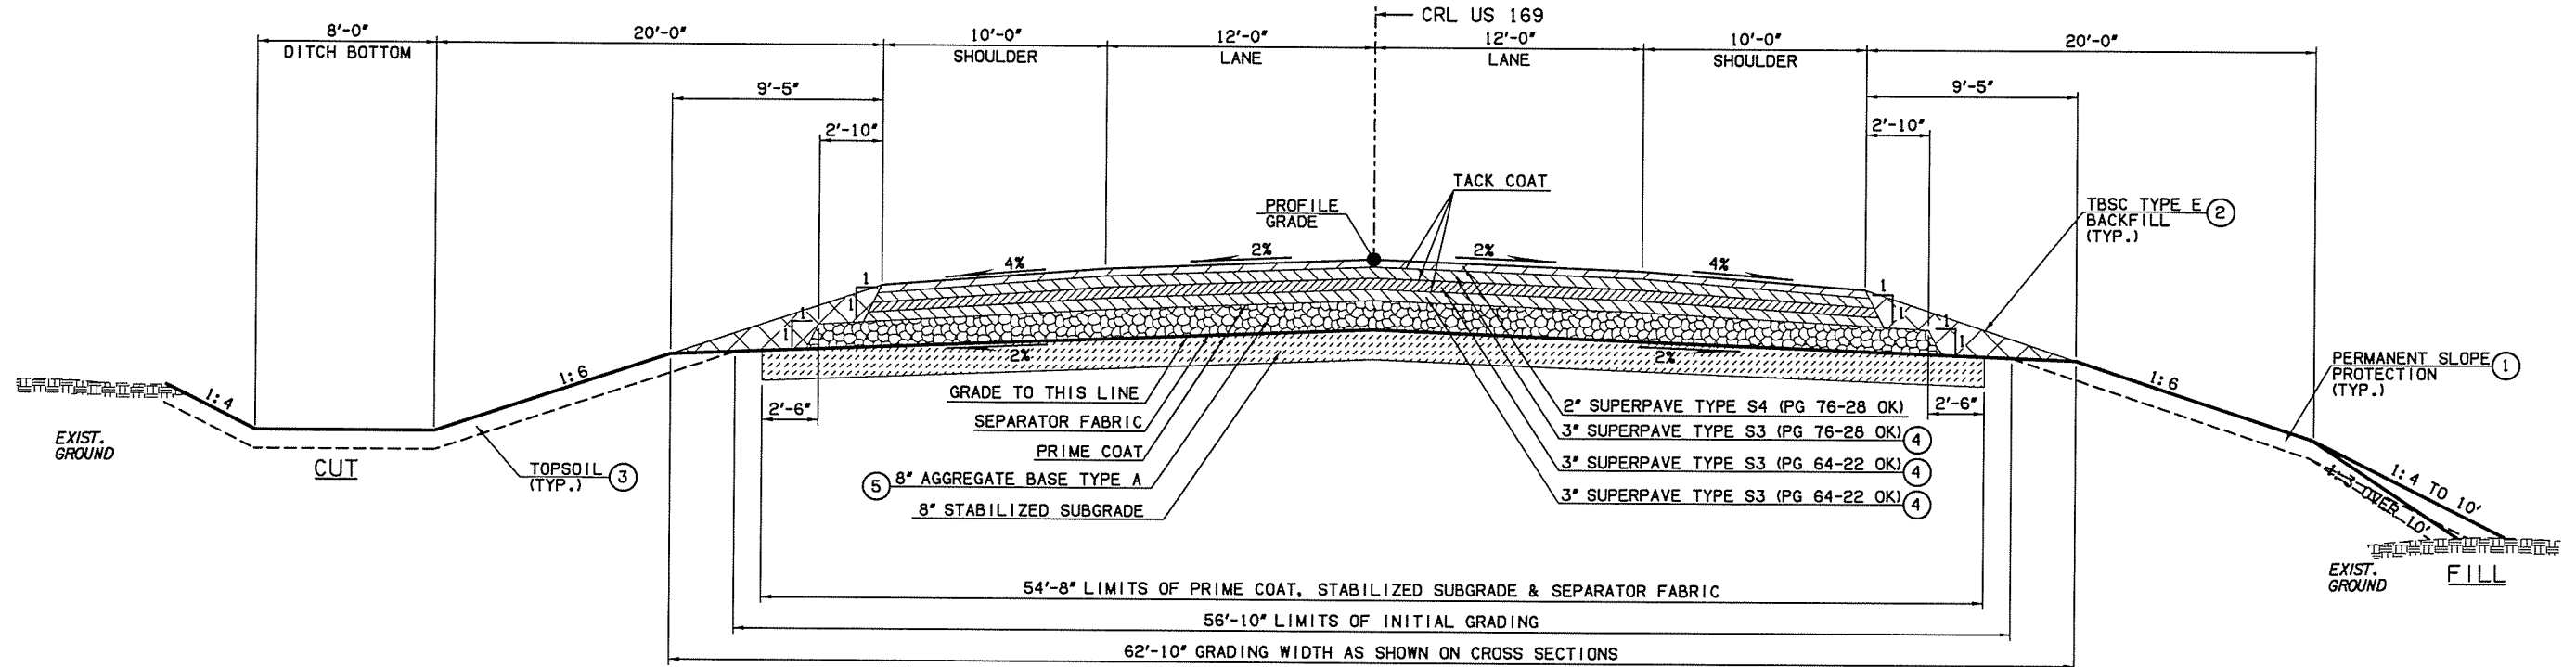
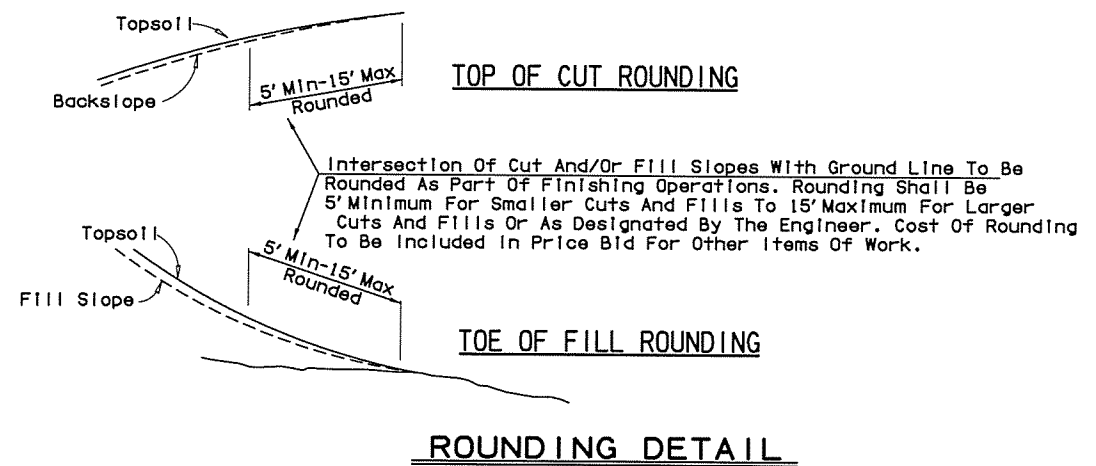


OKLAHOMA DEPARTMENT OF TRANSPORTATION					
OBOT DIVISION	STATE	JOB PIECE No.	FISCAL SHEET YEAR No.	TOTAL SHEETS	
8	OKLA	27092(04)	2	143	
DESCRIPTION		REVISIONS	DATE		

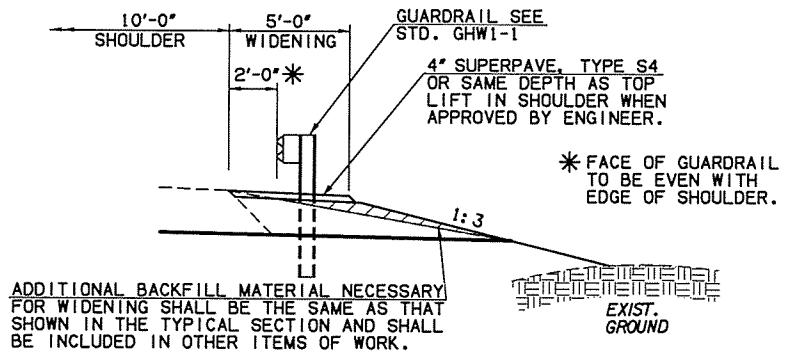

1 **TYPICAL SECTION**
US 169
 NTS
 STA. 838+99.66 TO STA. 859+55.29
 STA. 861+60.79 TO STA. 863+06.50
 STA. 864+92.00 TO STA. 884+44.51

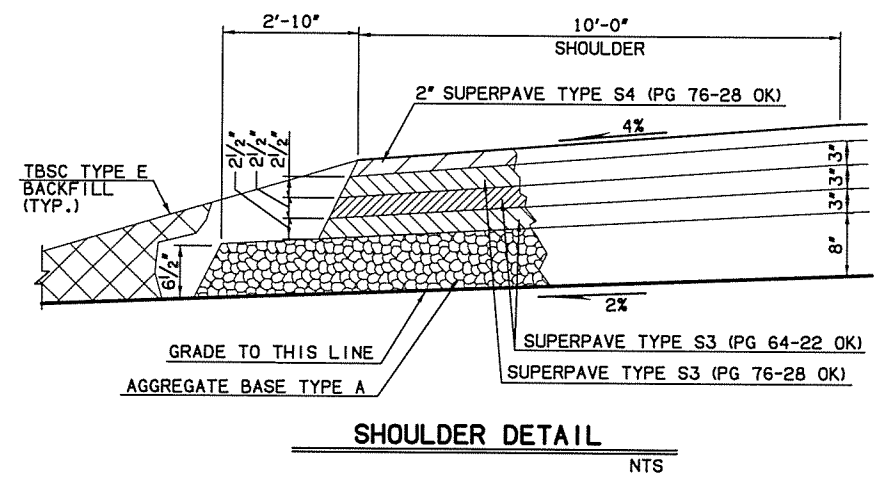

- NOTES:**
- PERMANENT SLOPE PROTECTION REFER TO DETAIL SHEET 4.
 - TO BE BACKFILLED & COMPACTED AS PART OF THE FINISHING OPERATIONS. COST TO BE INCLUDED IN TBSC TYPE E.
 - TOPSOIL NOTE:** THE CONTRACTOR SHALL STRIP ALL OF THE AVAILABLE TOPSOIL, STOCKPILE IT AND PLACE IT BACK ON THE SECTION IN ACCORDANCE WITH SECTION 205 OF THE STANDARD SPECIFICATIONS. RESERVED TOPSOIL SHALL BE SPREAD FIRST ON THE COMPLETE SLOPES OF THE CUT SECTIONS AND THE REMAINDER ON COMPLETED FILL SLOPES OR OTHER PRIORITY AREAS LOCATED BY THE ENGINEER. ALL ADDITIONAL COSTS ASSOCIATED WITH OPERATION SHALL BE INCLUDED IN THE PAY ITEMS FOR SALVAGED TOPSOIL, LUMP SUM.
 THE GRADING LINE AS SHOWN ON THE TYPICAL AND CROSS SECTIONS IS TO TOP OF THE SOIL. EARTHWORK QUANTITIES WERE NOT ADJUSTED FOR SALVAGE AND TOPSOIL QUANTITY IS INCLUDED IN THE SUMMARIZED EARTHWORK.
 - ASPHALT LAYER TO BE TAPERED FROM FULL DEPTH AT SHOULDER TO 2 1/2" AT EDGE OF PAVING. SEE SHOULDER DETAIL THIS SHEET.
 - AGGREGATE BASE LAYER TO BE TAPERED FROM FULL DEPTH AT SHOULDER TO 6 1/2" AT EDGE OF PAVING. SEE SHOULDER DETAIL THIS SHEET.

GUARDRAIL DETAIL
 STA. 855+12.15 TO STA. 859+55.90 LT. (OPPOSITE HAND)
 STA. 857+12.15 TO STA. 859+55.90 RT.
 STA. 861+60.19 TO STA. 863+07.10 LT. (OPPOSITE HAND) *
 STA. 861+60.19 TO STA. 863+07.10 RT. *
 STA. 864+91.40 TO STA. 868+10.15 LT. (OPPOSITE HAND)
 STA. 864+91.40 TO STA. 866+35.15 RT.

Design		US 169 OVER OPOSSUM CREEK	NOWATA COUNTY
Drawn			
Checked			
Approved			
Squad			

TYPICAL SECTION (1)
 Job Piece No. 27092(04) Sheet No. 2

7/12/2016 7:46:02 AM P:\ECON\650-TUL\CIV\255231000_000T_US169B-dg\20_DESGN\40_CAD_Opossum\40_CAD_27092(04)_C_Typ_Sect_01.dgn