



OKLAHOMA DEPARTMENT OF TRANSPORTATION				
DDOT DIVISION	STATE	JOB PIECE No.	FISCAL YEAR	TOTAL SHEETS
8	OKLA	27092(04)		143
DESCRIPTION		REVISIONS	DATE	

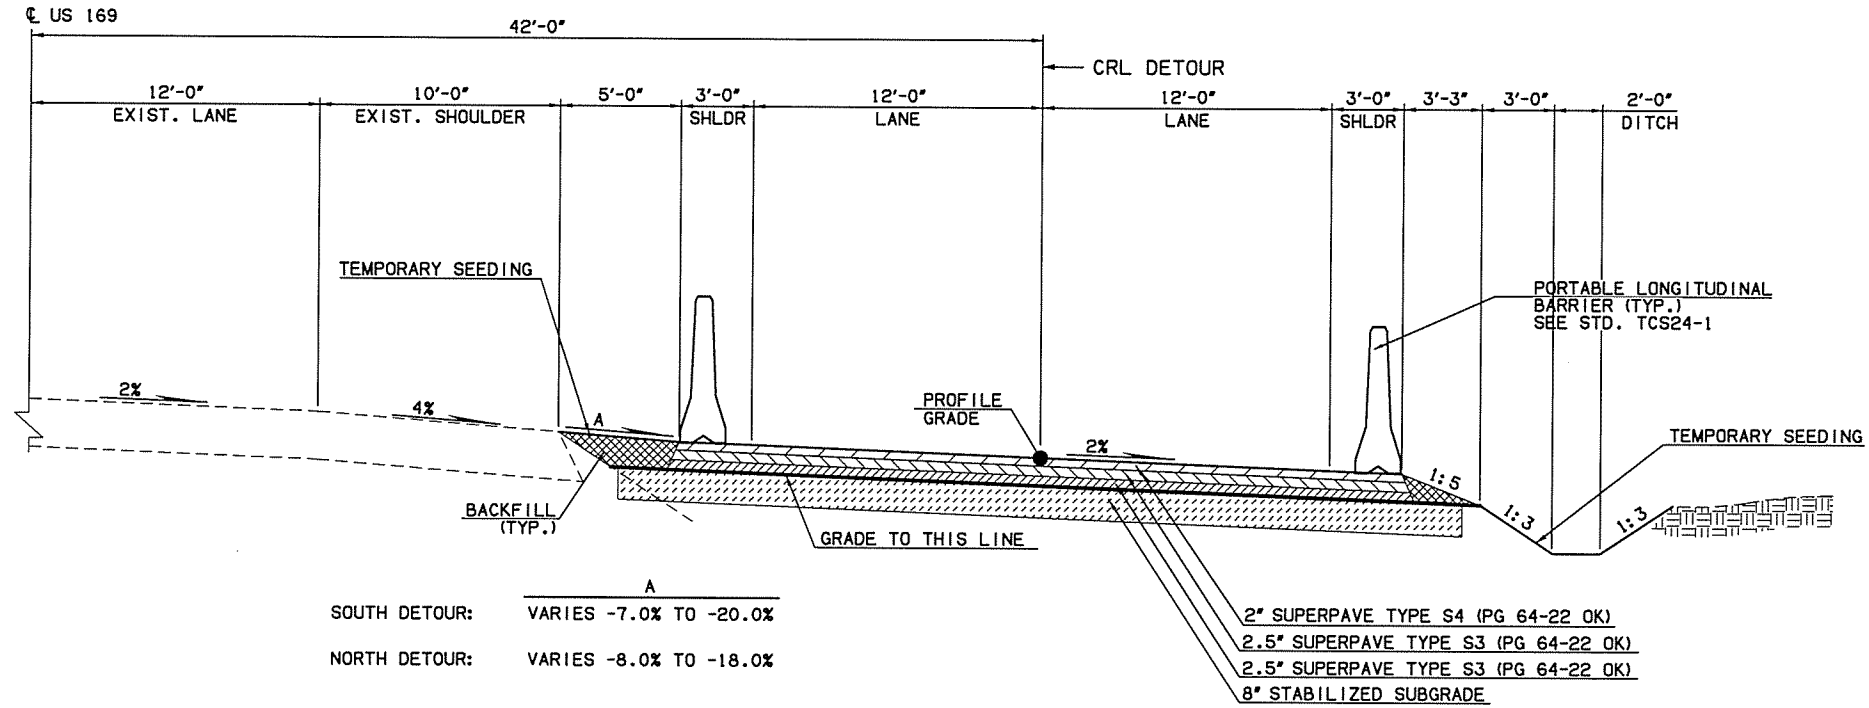

2 **TYPICAL SECTION - DETOUR**
 NTS
 STA. 2837+14.45 TO STA. 2852+57.74 (SOUTH DETOUR)
 STA. 4869+49.70 TO STA. 4884+91.21 (NORTH DETOUR)

BACKFILLING NOTE:  To be Backfilled and Compacted as a part of the Finishing Operations. Cost to be included in price bid for other items of work.

Design		US 169 OVER OPOSSUM CREEK	NOWATA COUNTY
Drawn		TYPICAL SECTION (2)	
Checked			
Approved			
Squad			
		Job Piece No. 27092(04)	Sheet No. 3