



7/12/2016

7:46:53 AM

P:\NEC\1650-TUL\CIV\255231000\_0001\_US169BR.dgn\20\_DESGN\40\_CAD\_Opossum\Dgn\C\27092(04)\_C\_Plan\_Profile\_03.dgn

SEC. 36, T29N, R15E

OKLAHOMA DEPARTMENT OF TRANSPORTATION					
DDOT DIVISION	STATE	JOB PIECE No.	FISCAL YEAR	SHEET No.	TOTAL SHEETS
8	OKLA	27092(04)		19	143
DESCRIPTION		REVISIONS	DATE		

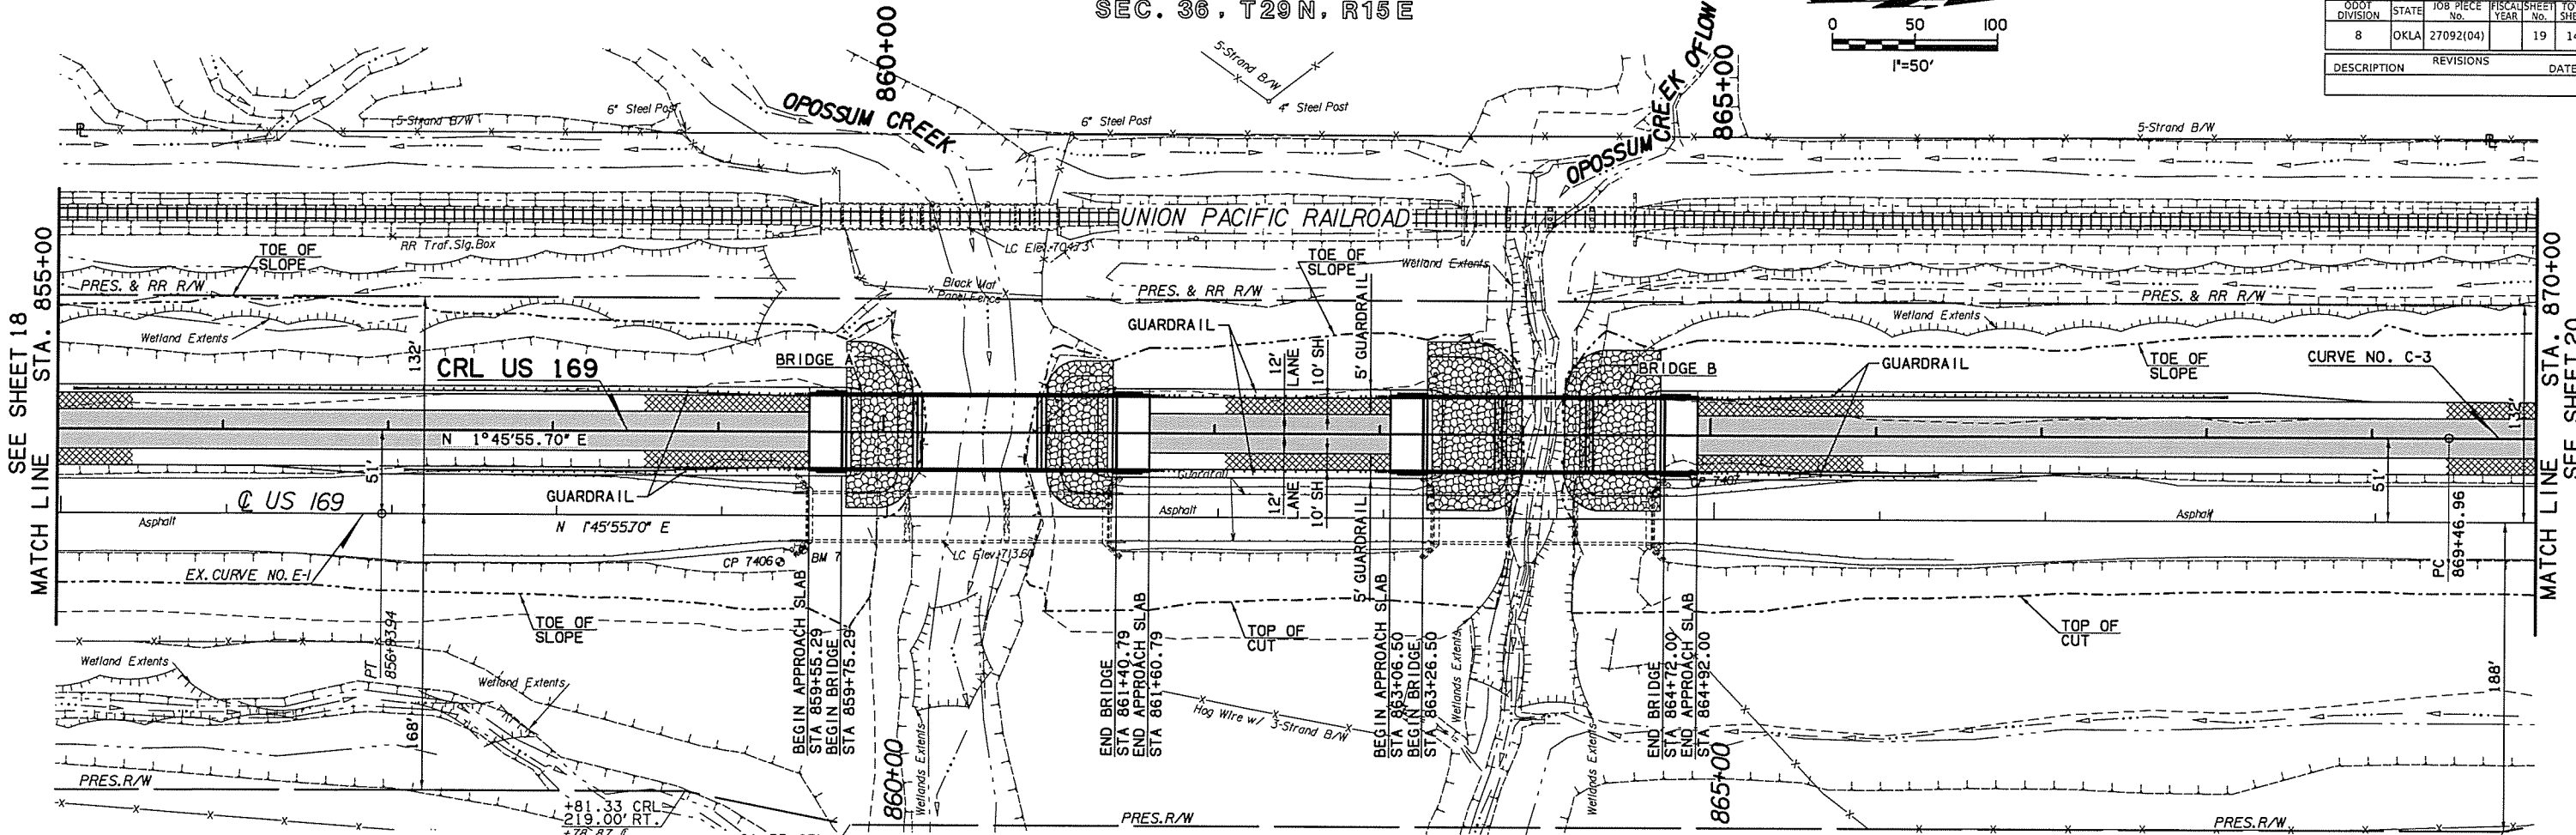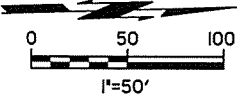

BM 7 - CHISELED \*X\* ON SE WINGWALL  
 STA 859+49.26 - 20.77' RT CL  
 STA 859+51.72 - 71.77' RT CL  
 ELEV=717.95

**LEGEND**

ASPH. RDWY.    ASPH. SHLDR.

