
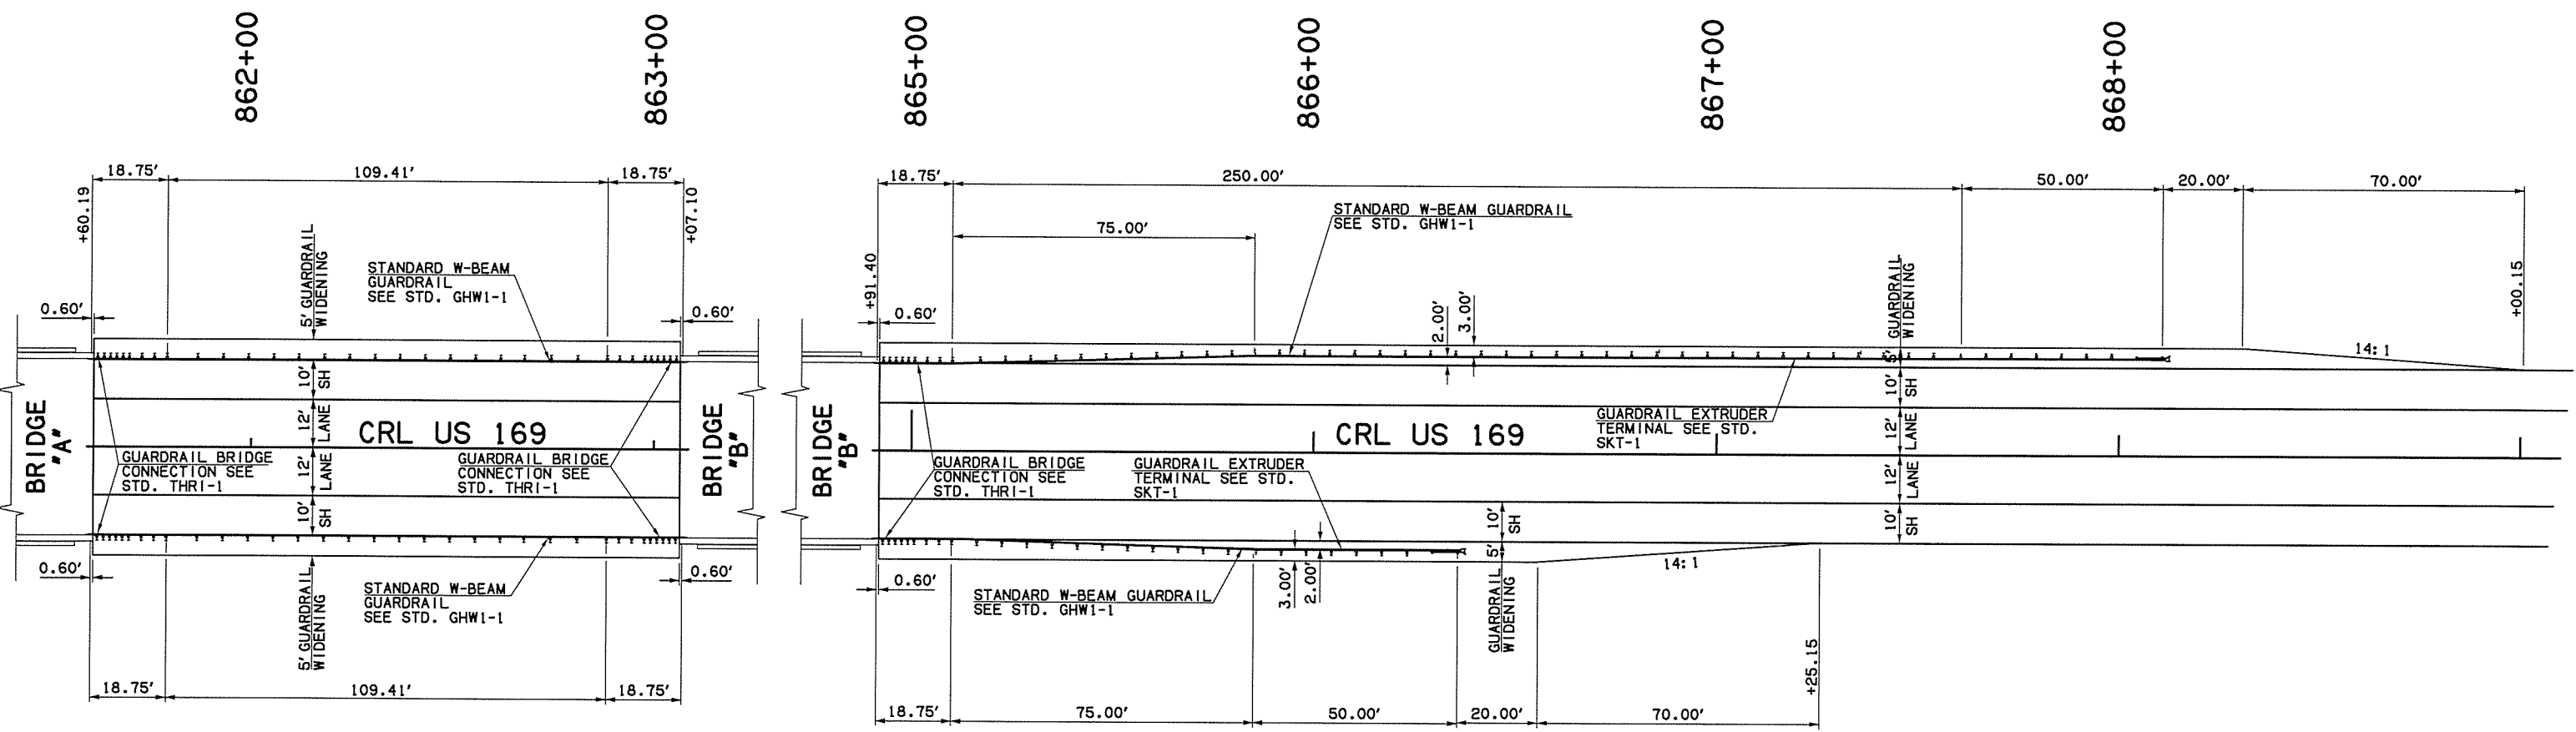
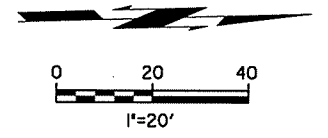


7/12/2016

7:47:09 AM

P:\ECN\650-TUL\NCIV\255231000_000T_US169BR.dgn 20_DESGN\40_CAD_Opossum\06N\NC\27092(04)_C_Plan_Guardrail.dgn

OKLAHOMA DEPARTMENT OF TRANSPORTATION					
DDOT DIVISION	STATE	JOB PIECE No.	FISCAL YEAR	SHEET No.	TOTAL SHEETS
8	OKLA	27092(04)		26	143
DESCRIPTION		REVISIONS	DATE		

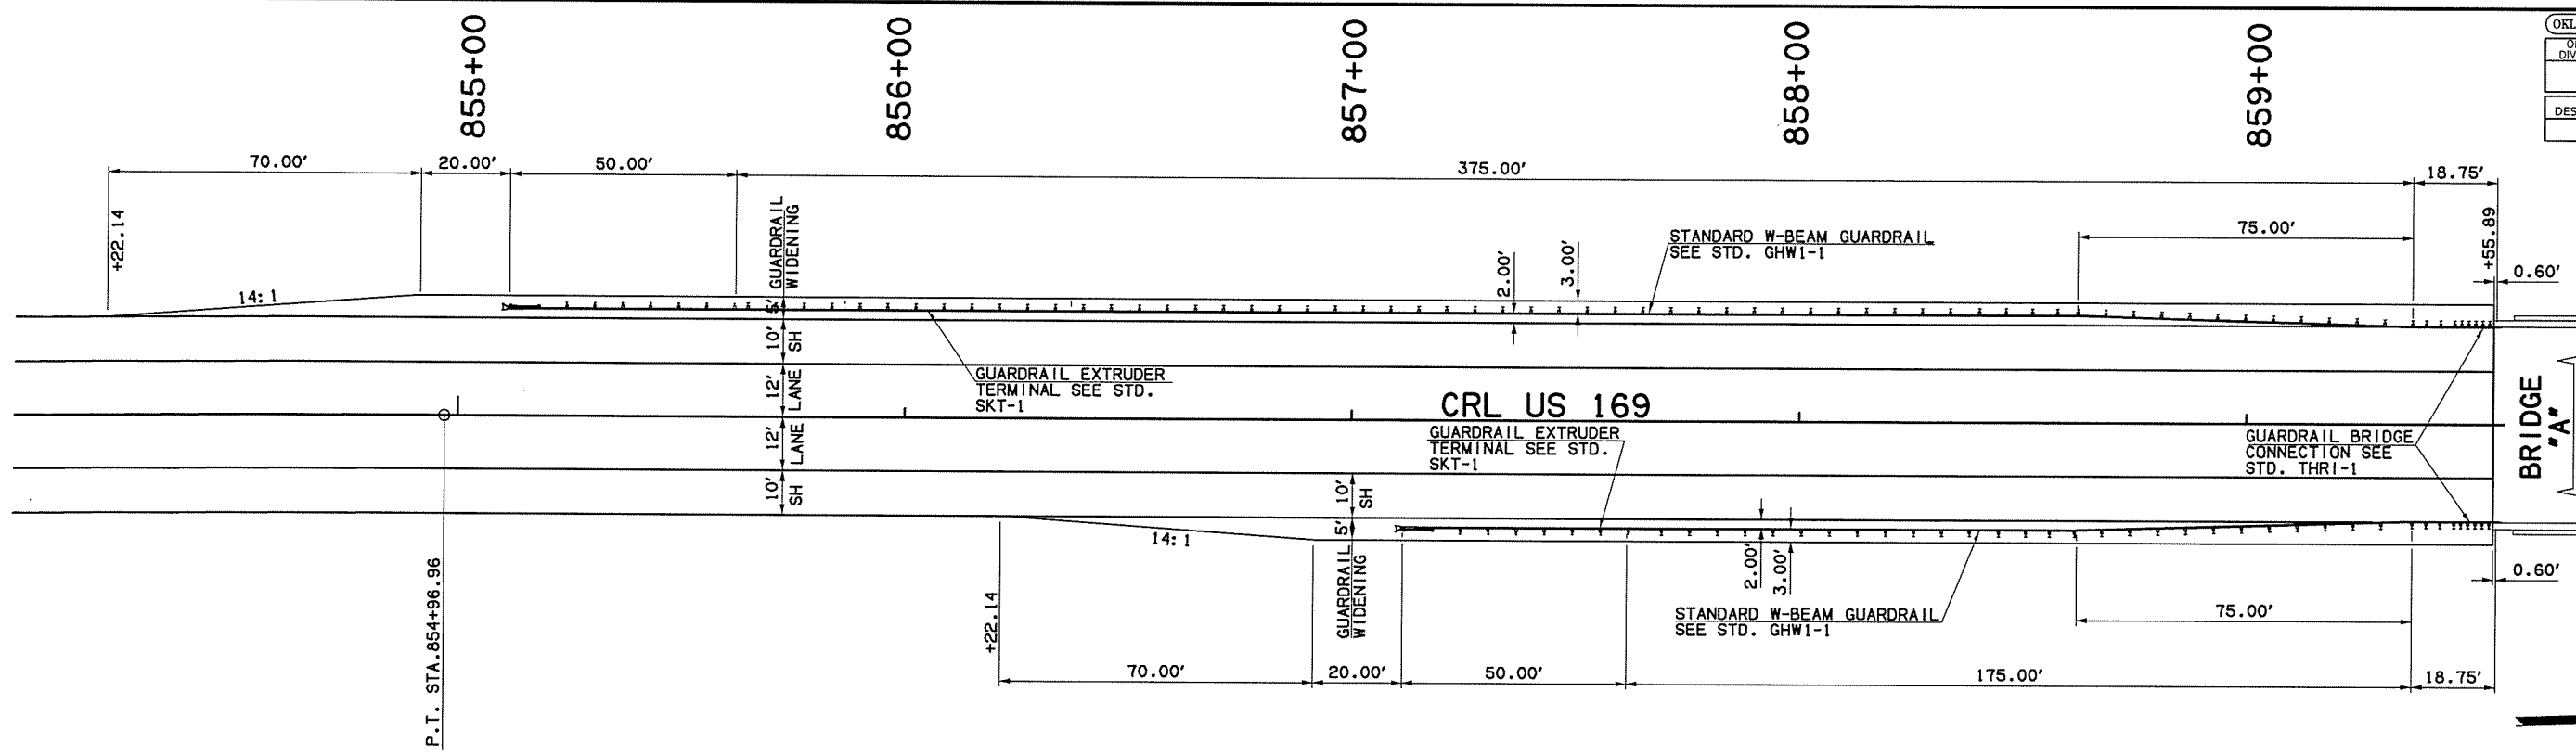

Design		US 169 OVER OPOSSUM CREEK	NOWATA COUNTY
Drawn		<h2>GUARDRAIL LAYOUT</h2>	
Checked			
Approved			
Squad			
		Job Piece No. 27092(04)	Sheet No. 26