



7/12/2016

7:47:10 AM

P:\EQ\1650-TUL_VCV\25523\1000_0001_US169BR-dg\20_DESGN\40_CAD_Opossum\DCN\C\27092(04)_C_Plan_Remove_01.dgn



OKLAHOMA DEPARTMENT OF TRANSPORTATION					
DDOT DIVISION	STATE	JOB PIECE No.	FISCAL YEAR	SHEET No.	TOTAL SHEETS
8	OKLA	27092(04)		27	143
DESCRIPTION		REVISIONS		DATE	

SEC. 36, T29N, R15E

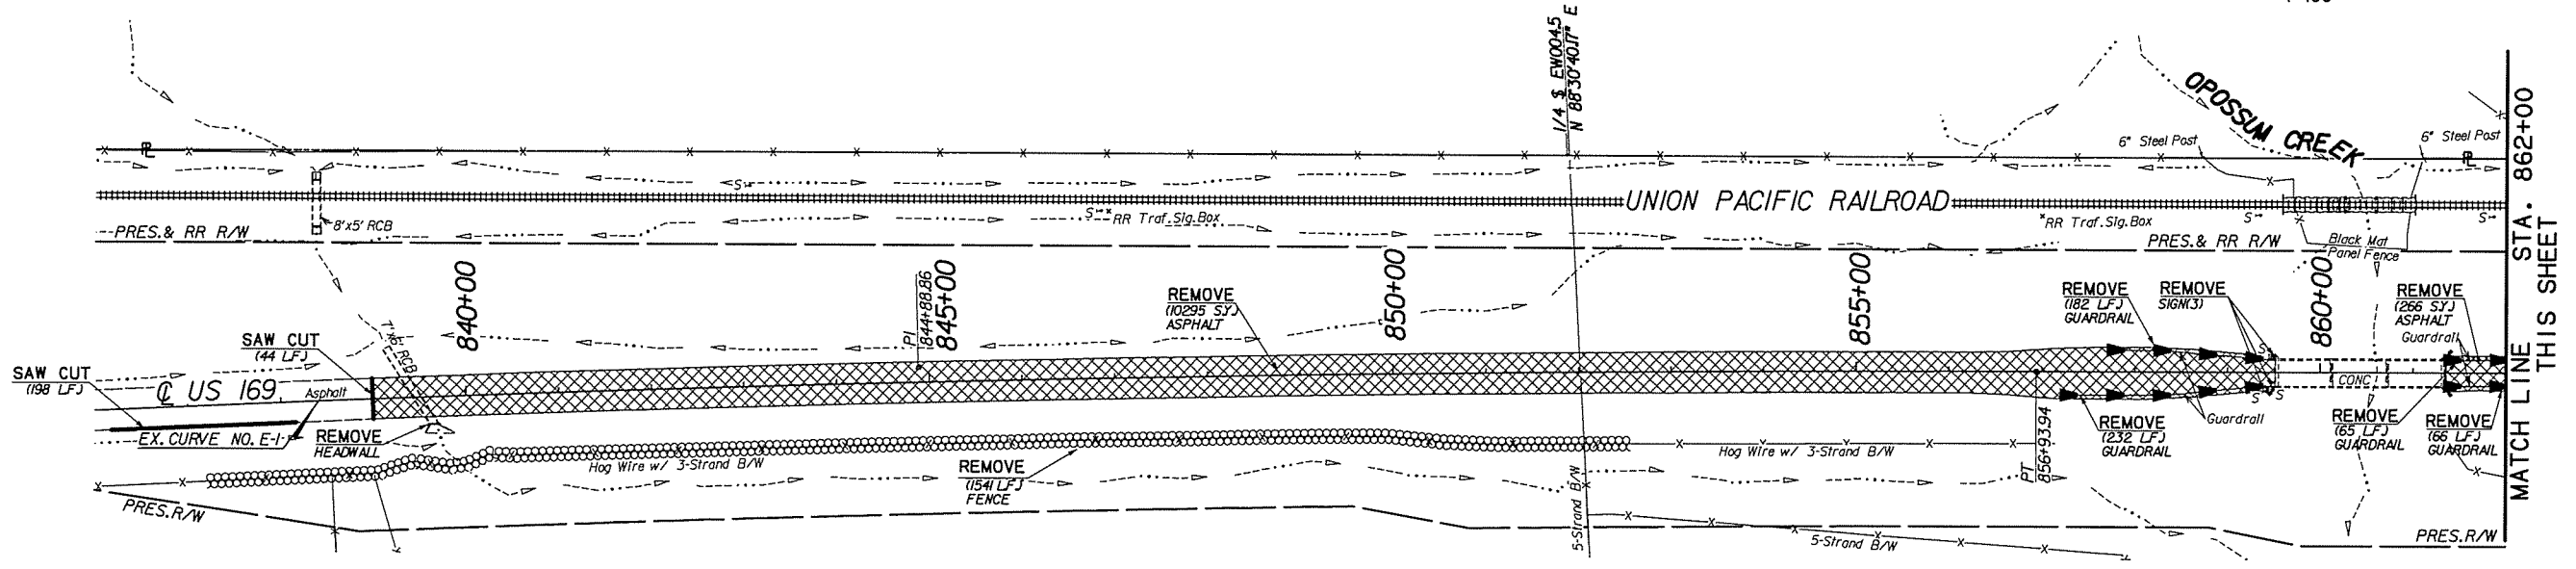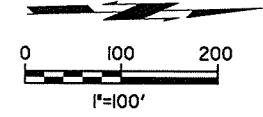

SEC. 36, T29N, R15E

SEC. 23, T29N, R15E

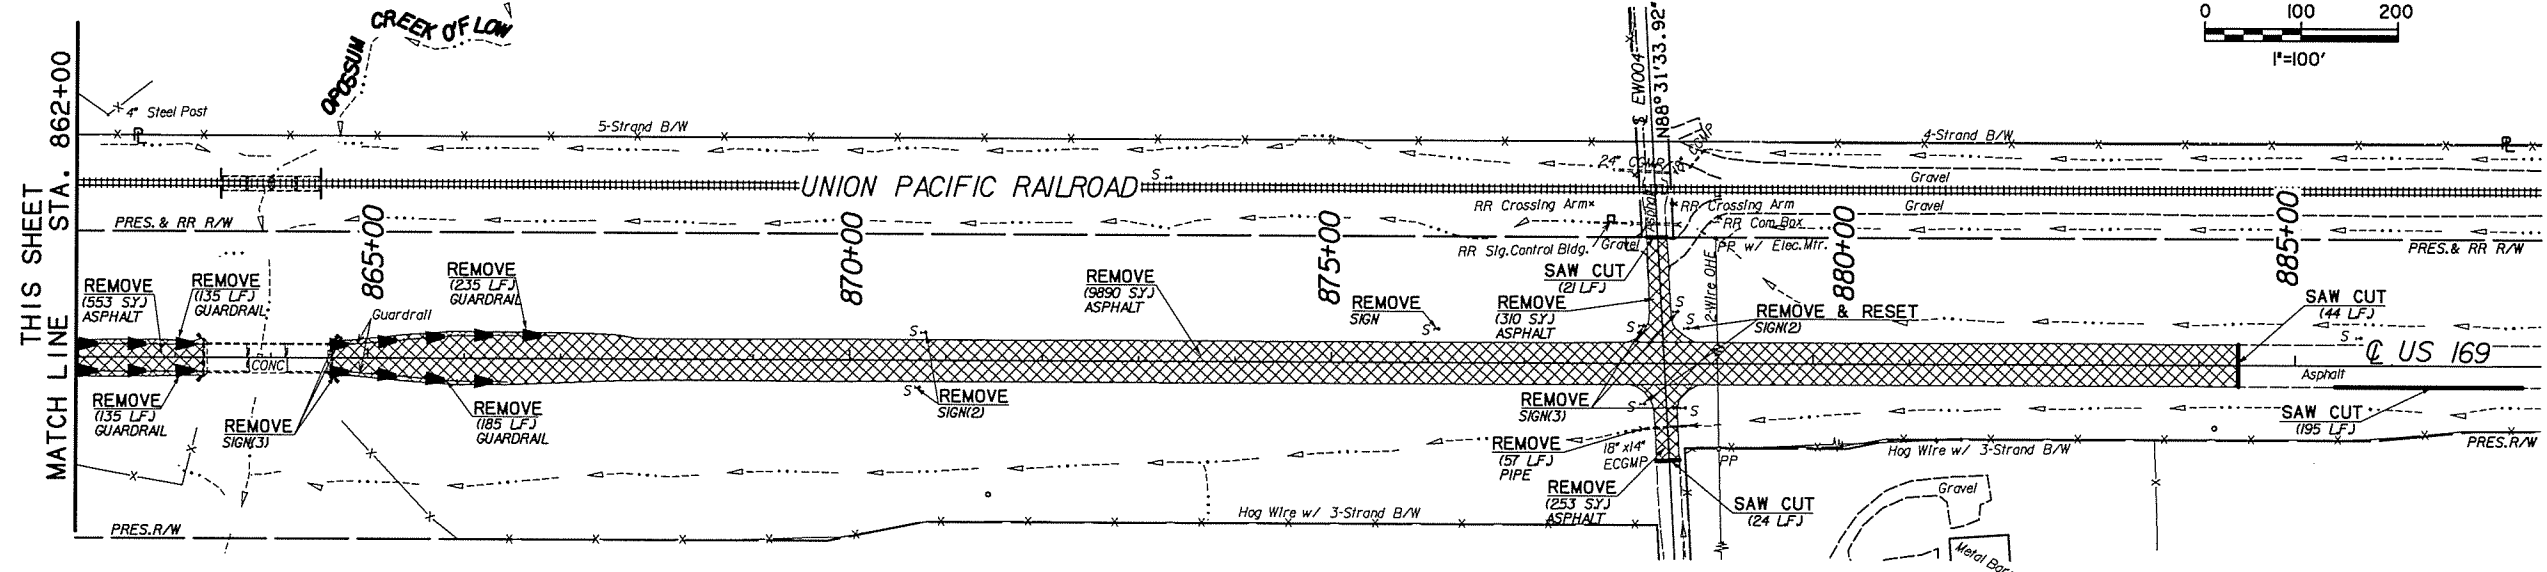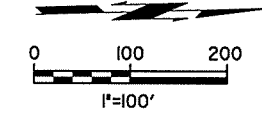

REMOVAL LEGEND

- ASPHALT
- CONCRETE
- PIPE
- FENCE
- GUARDRAIL
- SAWCUT

Design		US 169 OVER OPOSSUM CREEK	NOWATA COUNTY
Drawn		REMOVALS	
Checked			
Approved			
Squad			
		Job Piece No. 27092(04)	Sheet No. 27