




OKLAHOMA DEPARTMENT OF TRANSPORTATION				
ODOT DIVISION	STATE	JOB PIECE No.	FISCAL YEAR	TOTAL SHEETS
8	OKLA	27092(04)	32	143
DESCRIPTION		REVISIONS	DATE	




COLOR:
 LEGEND, SYMBOL AND BORDER:
 BLACK (NON-REFLECTORIZED)
 BACKGROUND:
 FLUORESCENT ORANGE (REFLECTORIZED)
 FLUORESCENT YELLOW (REFLECTORIZED)
 WHITE (REFLECTORIZED)

BORDER
 R=1.5"
 TH=0.75"
 IN=0.75"


SEE ADVANCE SIGNING DETAIL THIS SHEET

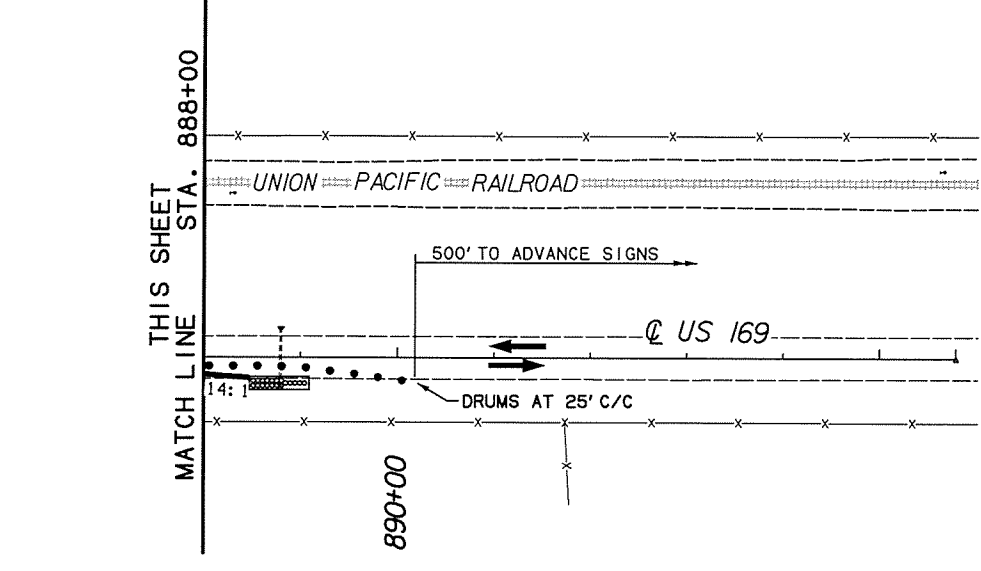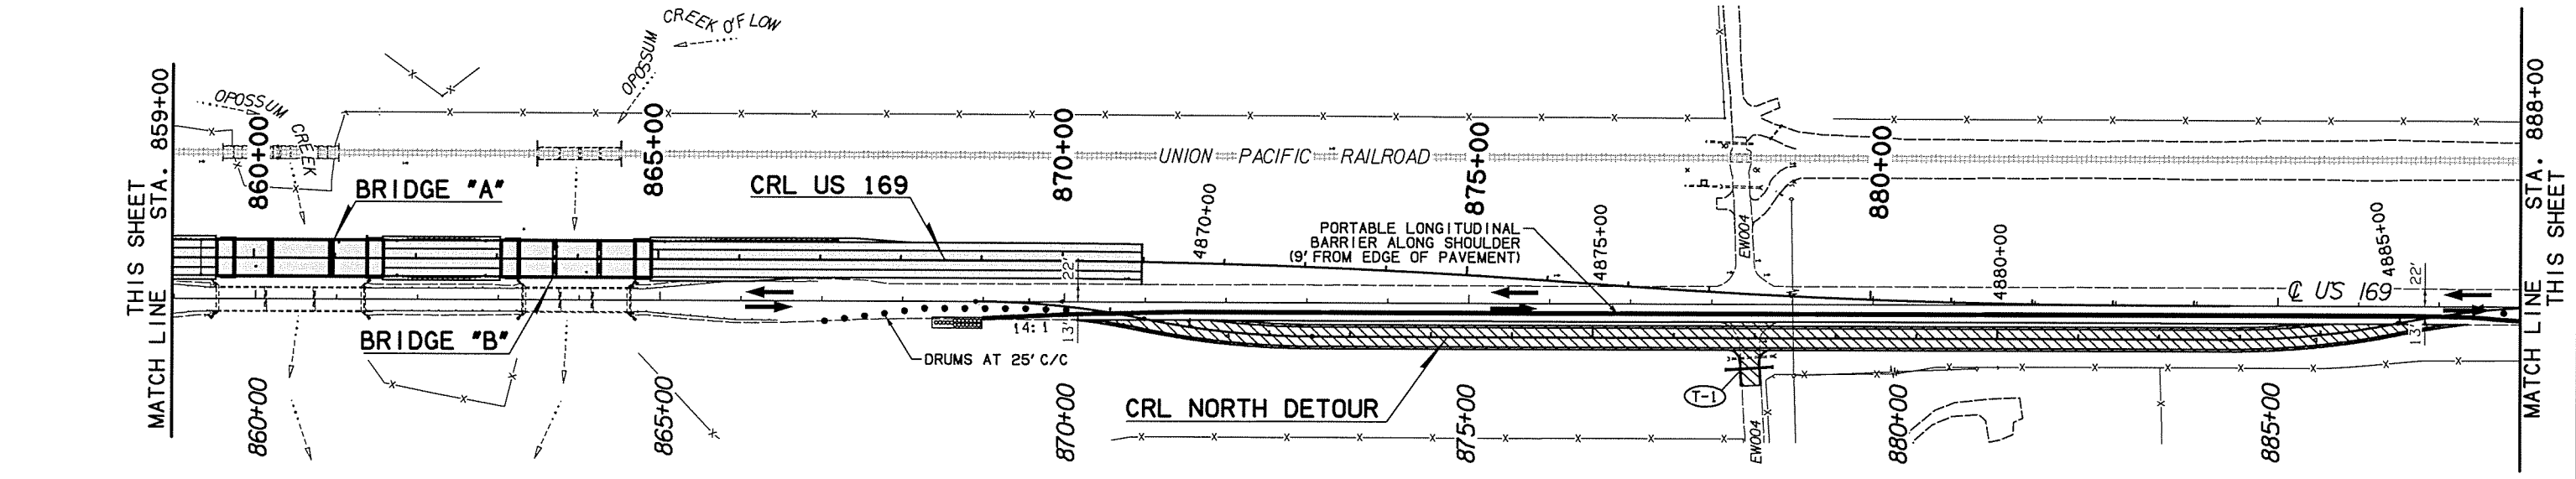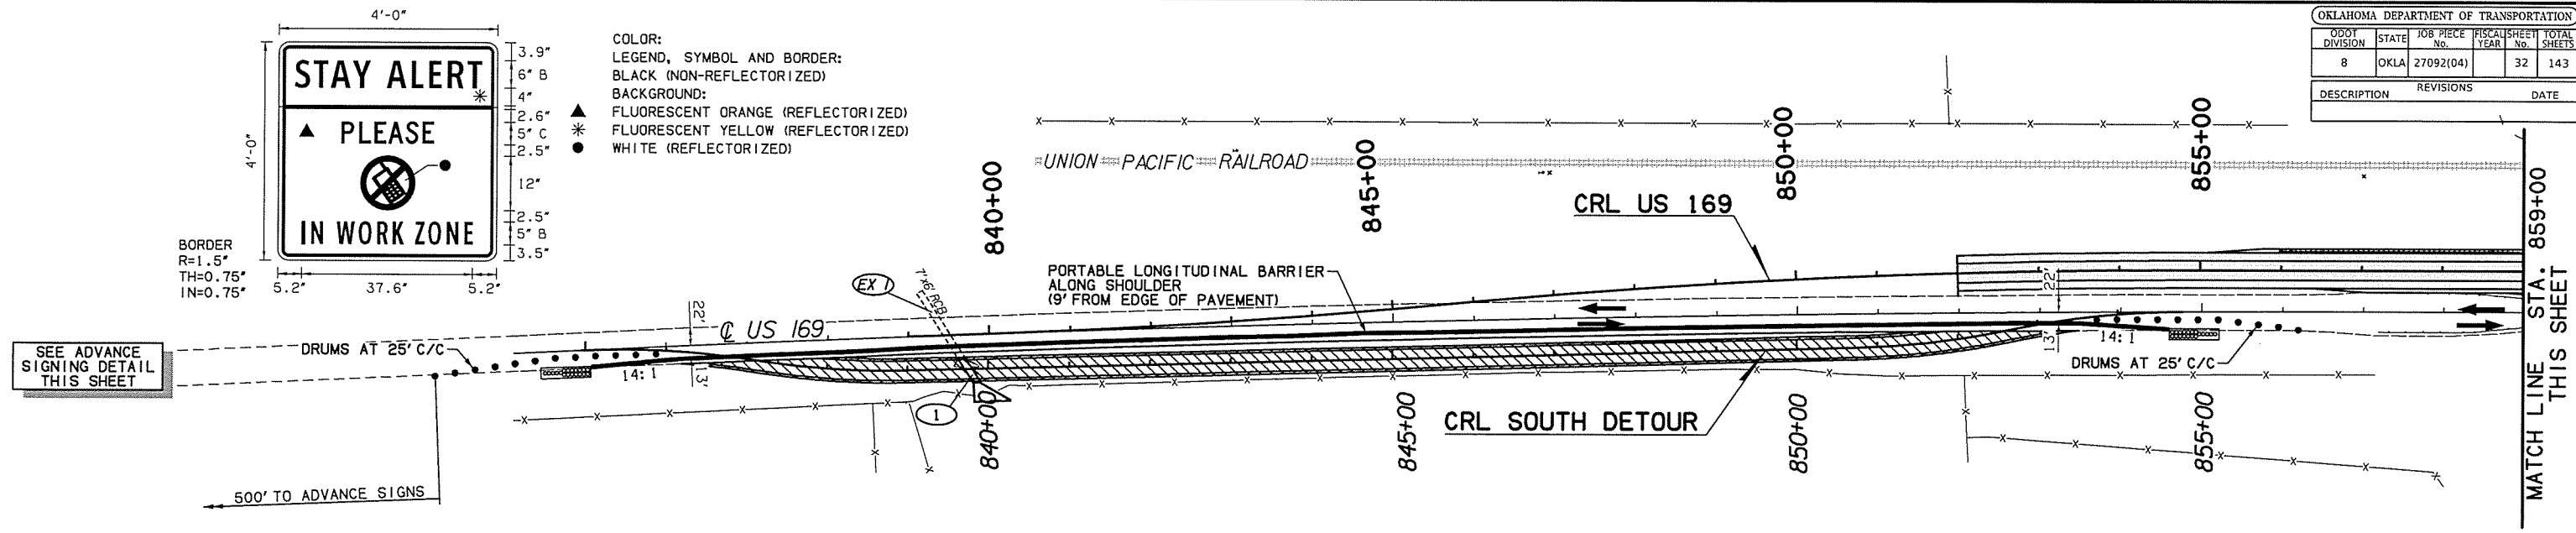

SEE ADVANCE SIGNING DETAIL THIS SHEET

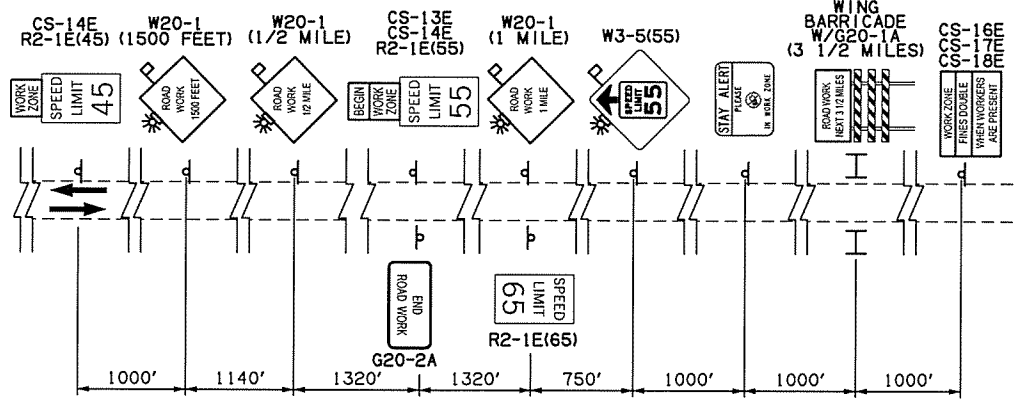

ADVANCE SIGNING DETAIL
 TO BE PLACED AT EACH END
 OF THE APPROACH TO THE PROJECT

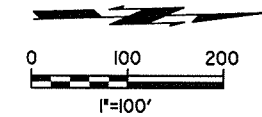

LEGEND

	CONSTRUCTION
	TEMPORARY CONSTRUCTION
	COMPLETED CONSTRUCTION
	COMPLETED TEMPORARY CONSTRUCTION
	SIGN
	DRUMS
	WING BARRICADE
	TRAFFIC FLOW DIRECTION
	PORTABLE LONGITUDINAL BARRIER
	IMPACT ATTENUATOR

Design		US 169 OVER OPOSSUM CREEK	NOWATA COUNTY
Drawn		SUGGESTED TRAFFIC CONTROL PHASE 1	
Checked			
Approved			
Squad			
		Job Piece No. 27092(04)	Sheet No. 32