

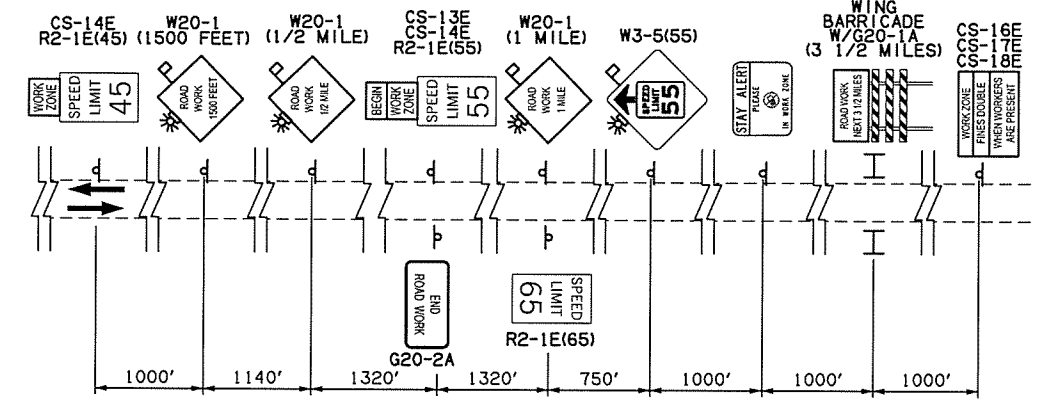
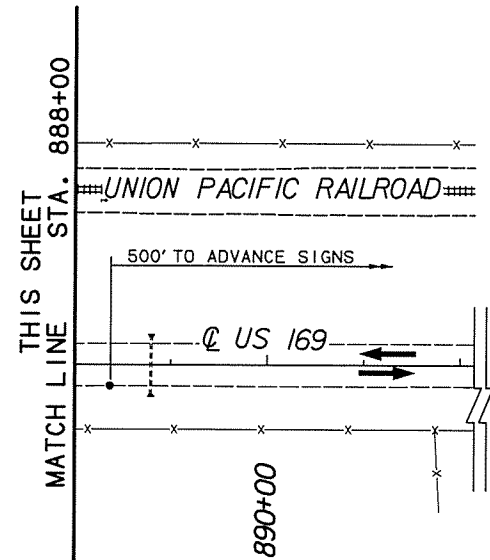
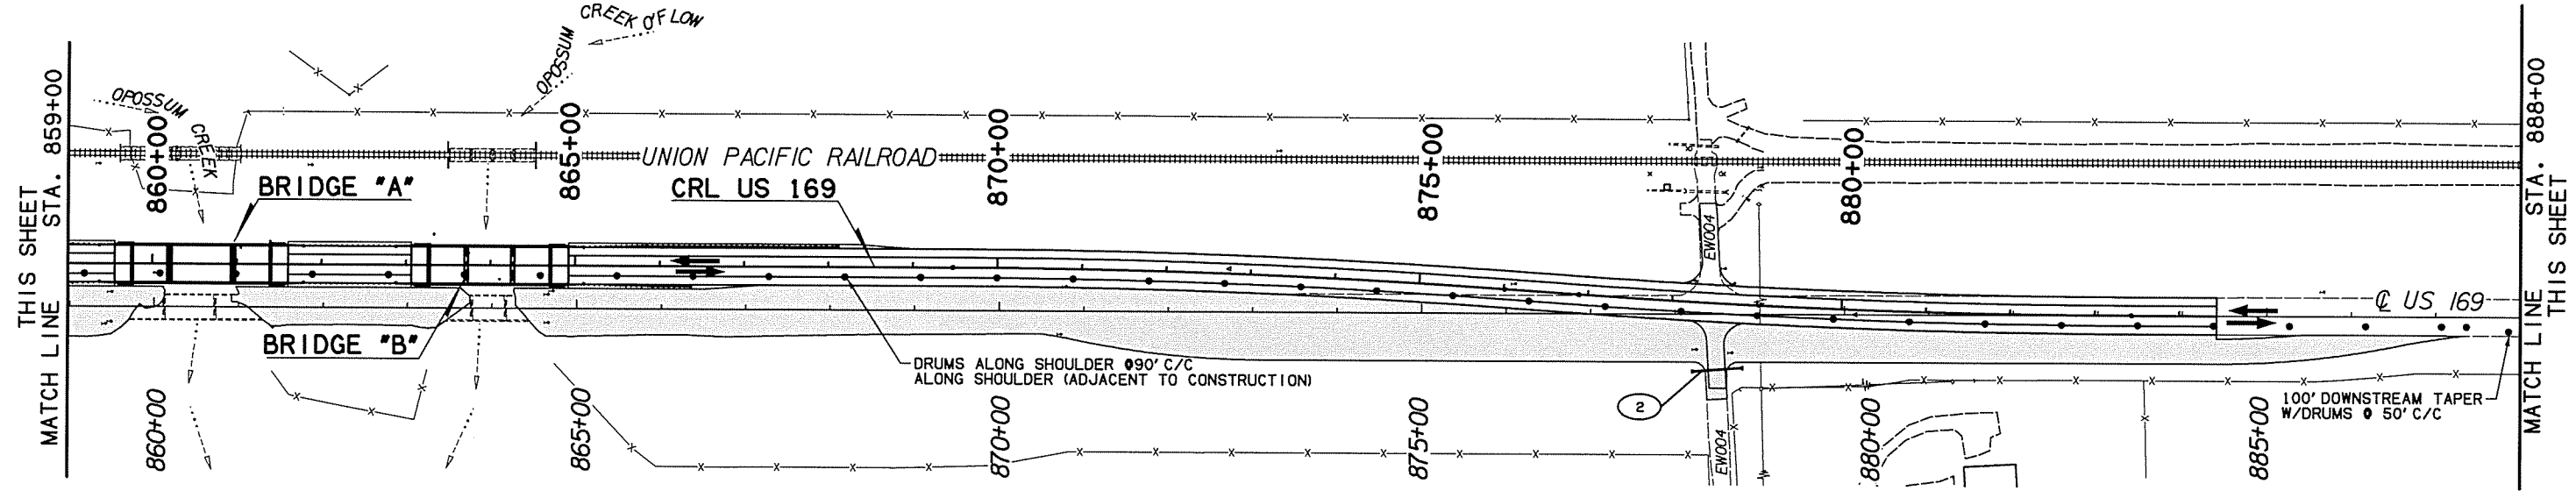


OKLAHOMA DEPARTMENT OF TRANSPORTATION				
DDOT DIVISION	STATE	JOB PIECE No.	CALCULATION SHEET No.	TOTAL SHEETS
8	OKLA	27092(04)	34	143
DESCRIPTION		REVISIONS	DATE	

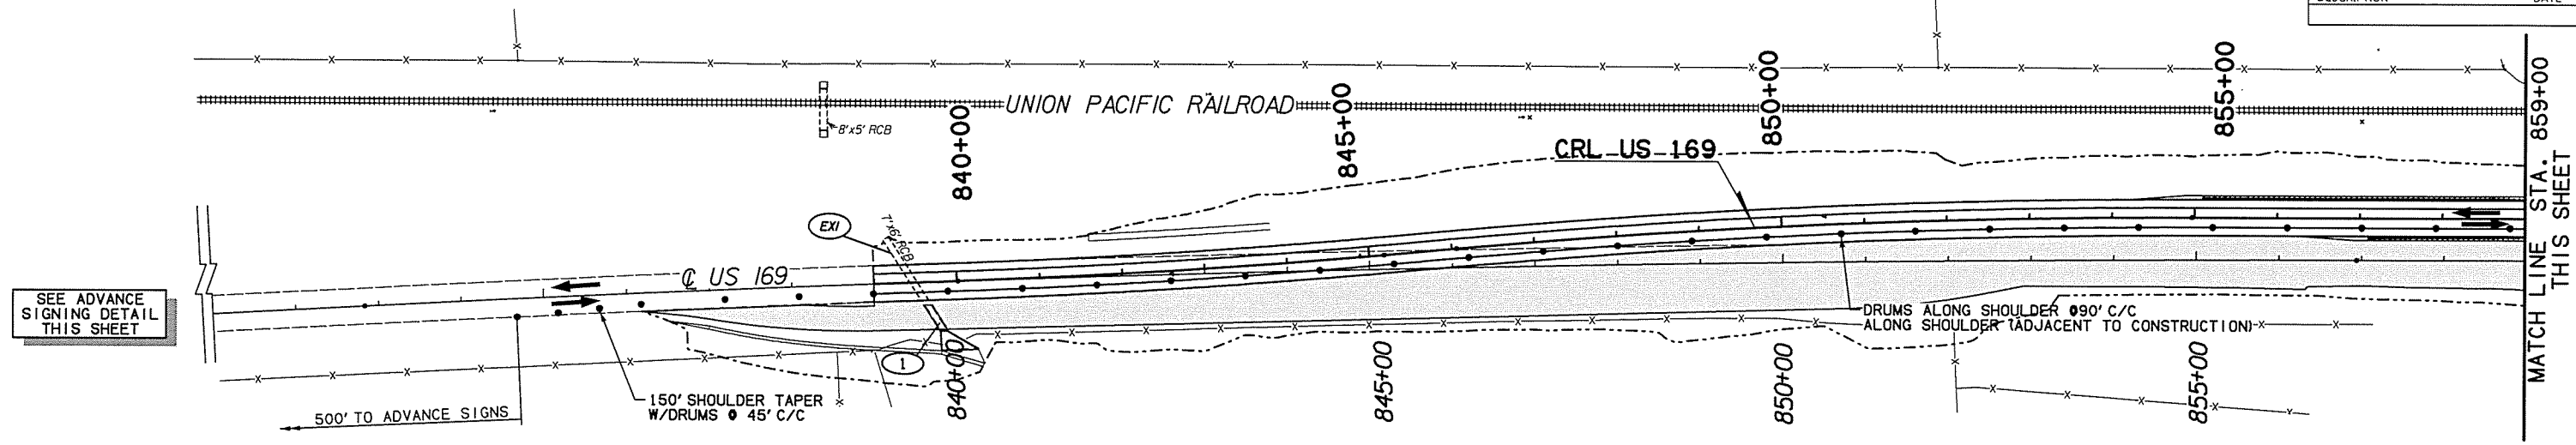

ADVANCE SIGNING DETAIL
TO BE PLACED AT EACH END OF THE APPROACH TO THE PROJECT

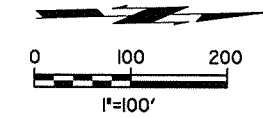

LEGEND

	CONSTRUCTION
	TEMPORARY CONSTRUCTION
	COMPLETED CONSTRUCTION
	COMPLETED TEMPORARY CONSTRUCTION
	SIGN
	DRUMS
	WING BARRICADE
	TRAFFIC FLOW DIRECTION
	PORTABLE LONGITUDINAL BARRIER
	TYPE III BARRICADE

Design		US 169 OVER OPOSSUM CREEK	NOWATA COUNTY
Drawn		SUGGESTED TRAFFIC CONTROL PHASE 3	
Checked			
Approved			
Squad		Job Piece No. 27092(04)	Sheet No. 34