
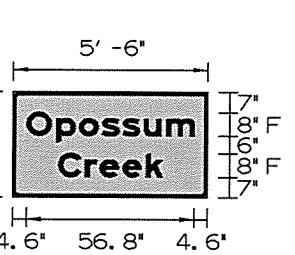
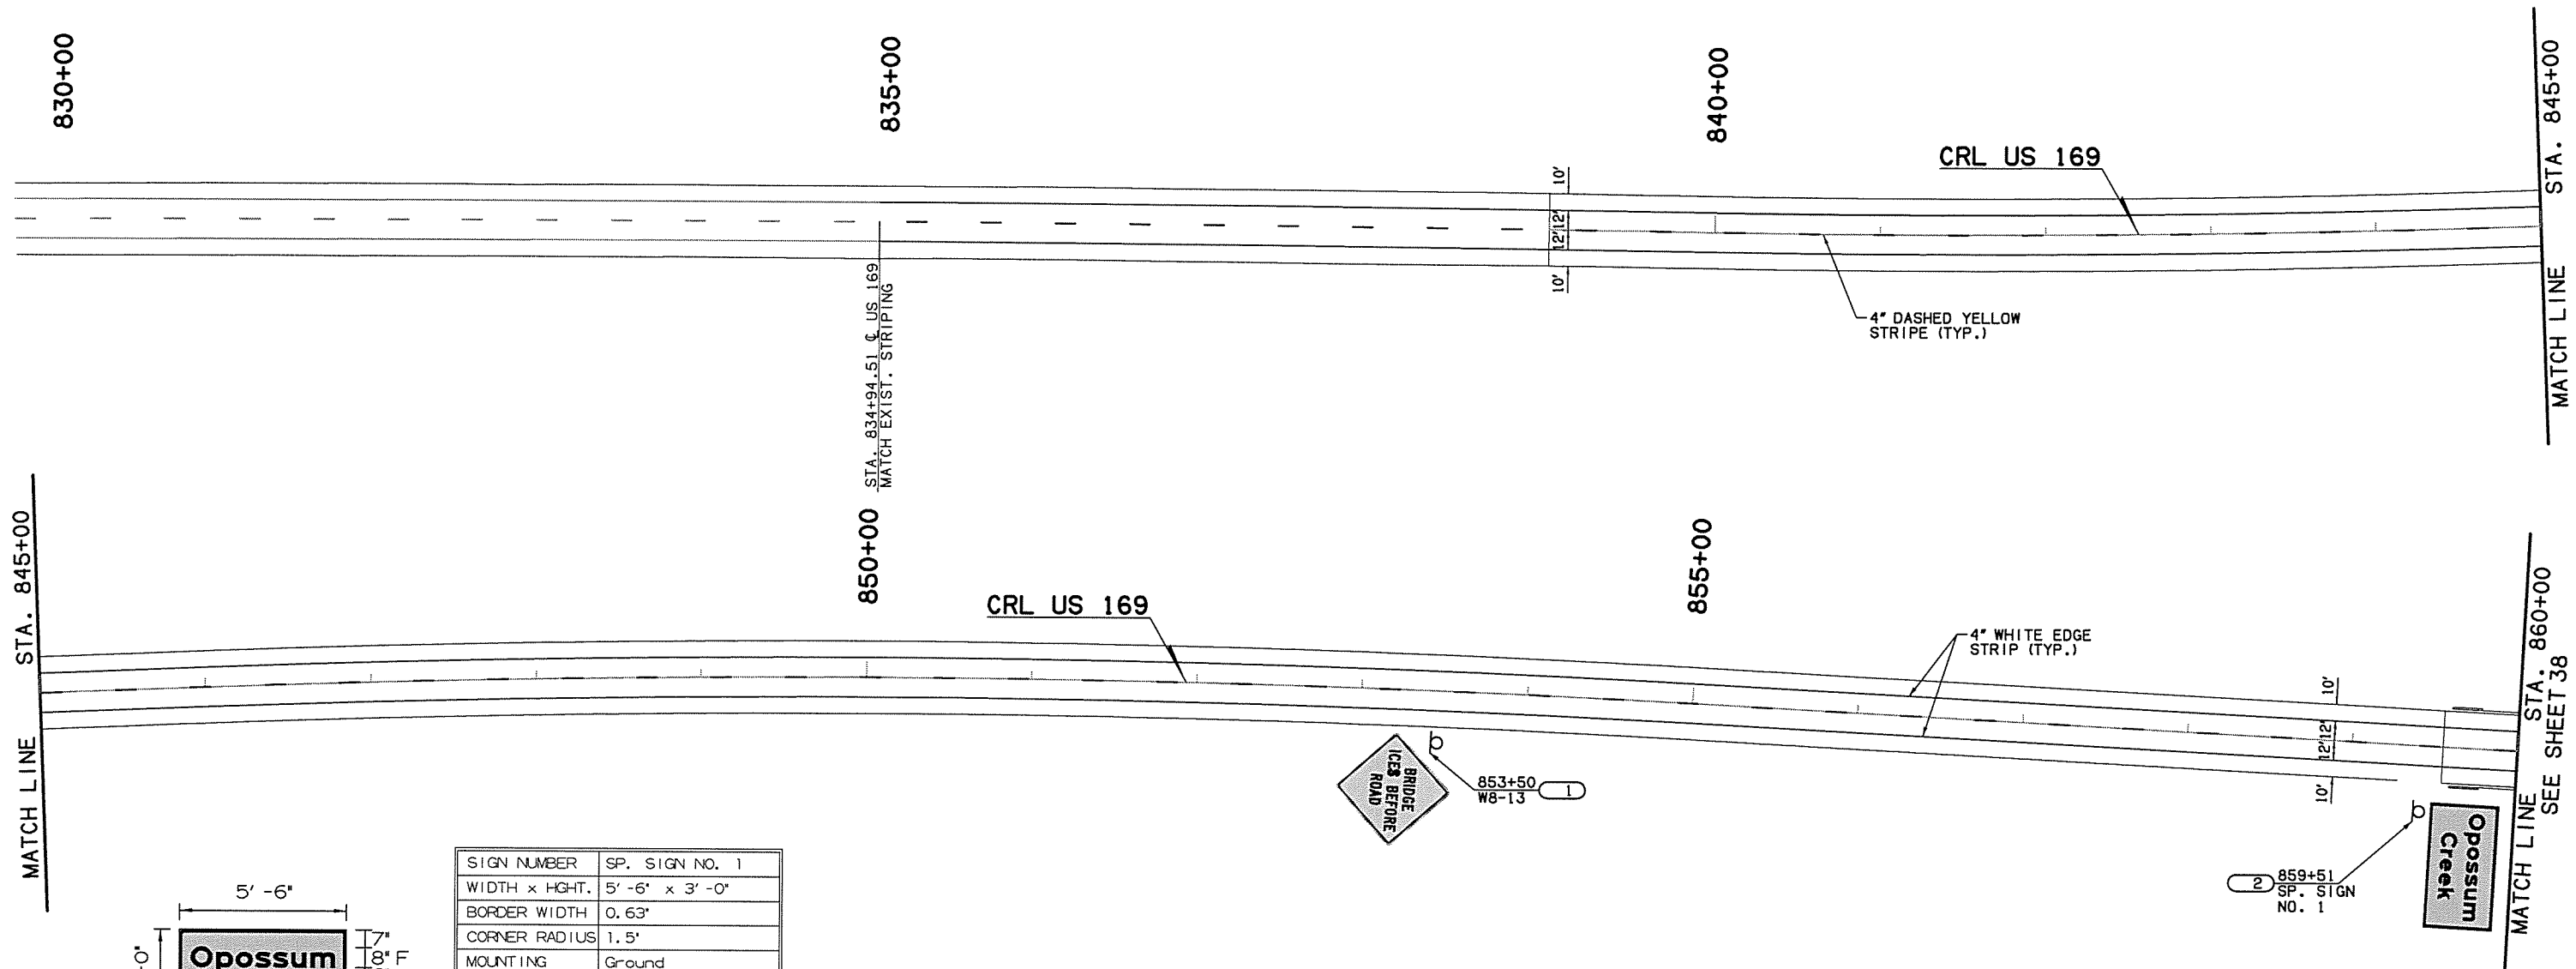


DESCRIPTION	CHANGE IN PLAN	DATE
OKLAHOMA DEPARTMENT OF TRANSPORTATION		
DDOT DIVISION	STATE	JOB PIECE No.
8	OKLA	27092(04)
FISCAL YEAR	SHEET No.	TOTAL SHEETS
	37	143
DESCRIPTION		REVISIONS
		DATE

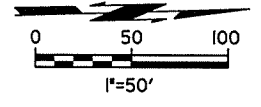

SIGN NUMBER	SP. SIGN NO. 1
WIDTH x HGHT.	5' -6" x 3' -0"
BORDER WIDTH	0.63'
CORNER RADIUS	1.5'
MOUNTING	Ground
BACKGROUND	TYPE: Reflective COLOR: Green
LEGEND/BORDER	TYPE: Reflective COLOR: White/White

Dimensions are inches, tenths  
Letter locations are panel edge to lower left corner

LETTER POSITIONS (X)	LENGTH	SERIES/SIZE
O p o s s u m	56.8	F 2000 8/6
C r e e k	35.2	F 2000 8/6

Design		US 169 OVER OPOSSUM CREEK	NOWATA COUNTY
Drawn		<b>SIGNING &amp; STRIPING (1)</b>	
Checked			
Approved			
Squad			
		Job Piece No. 27092(04)	Sheet No. 37