
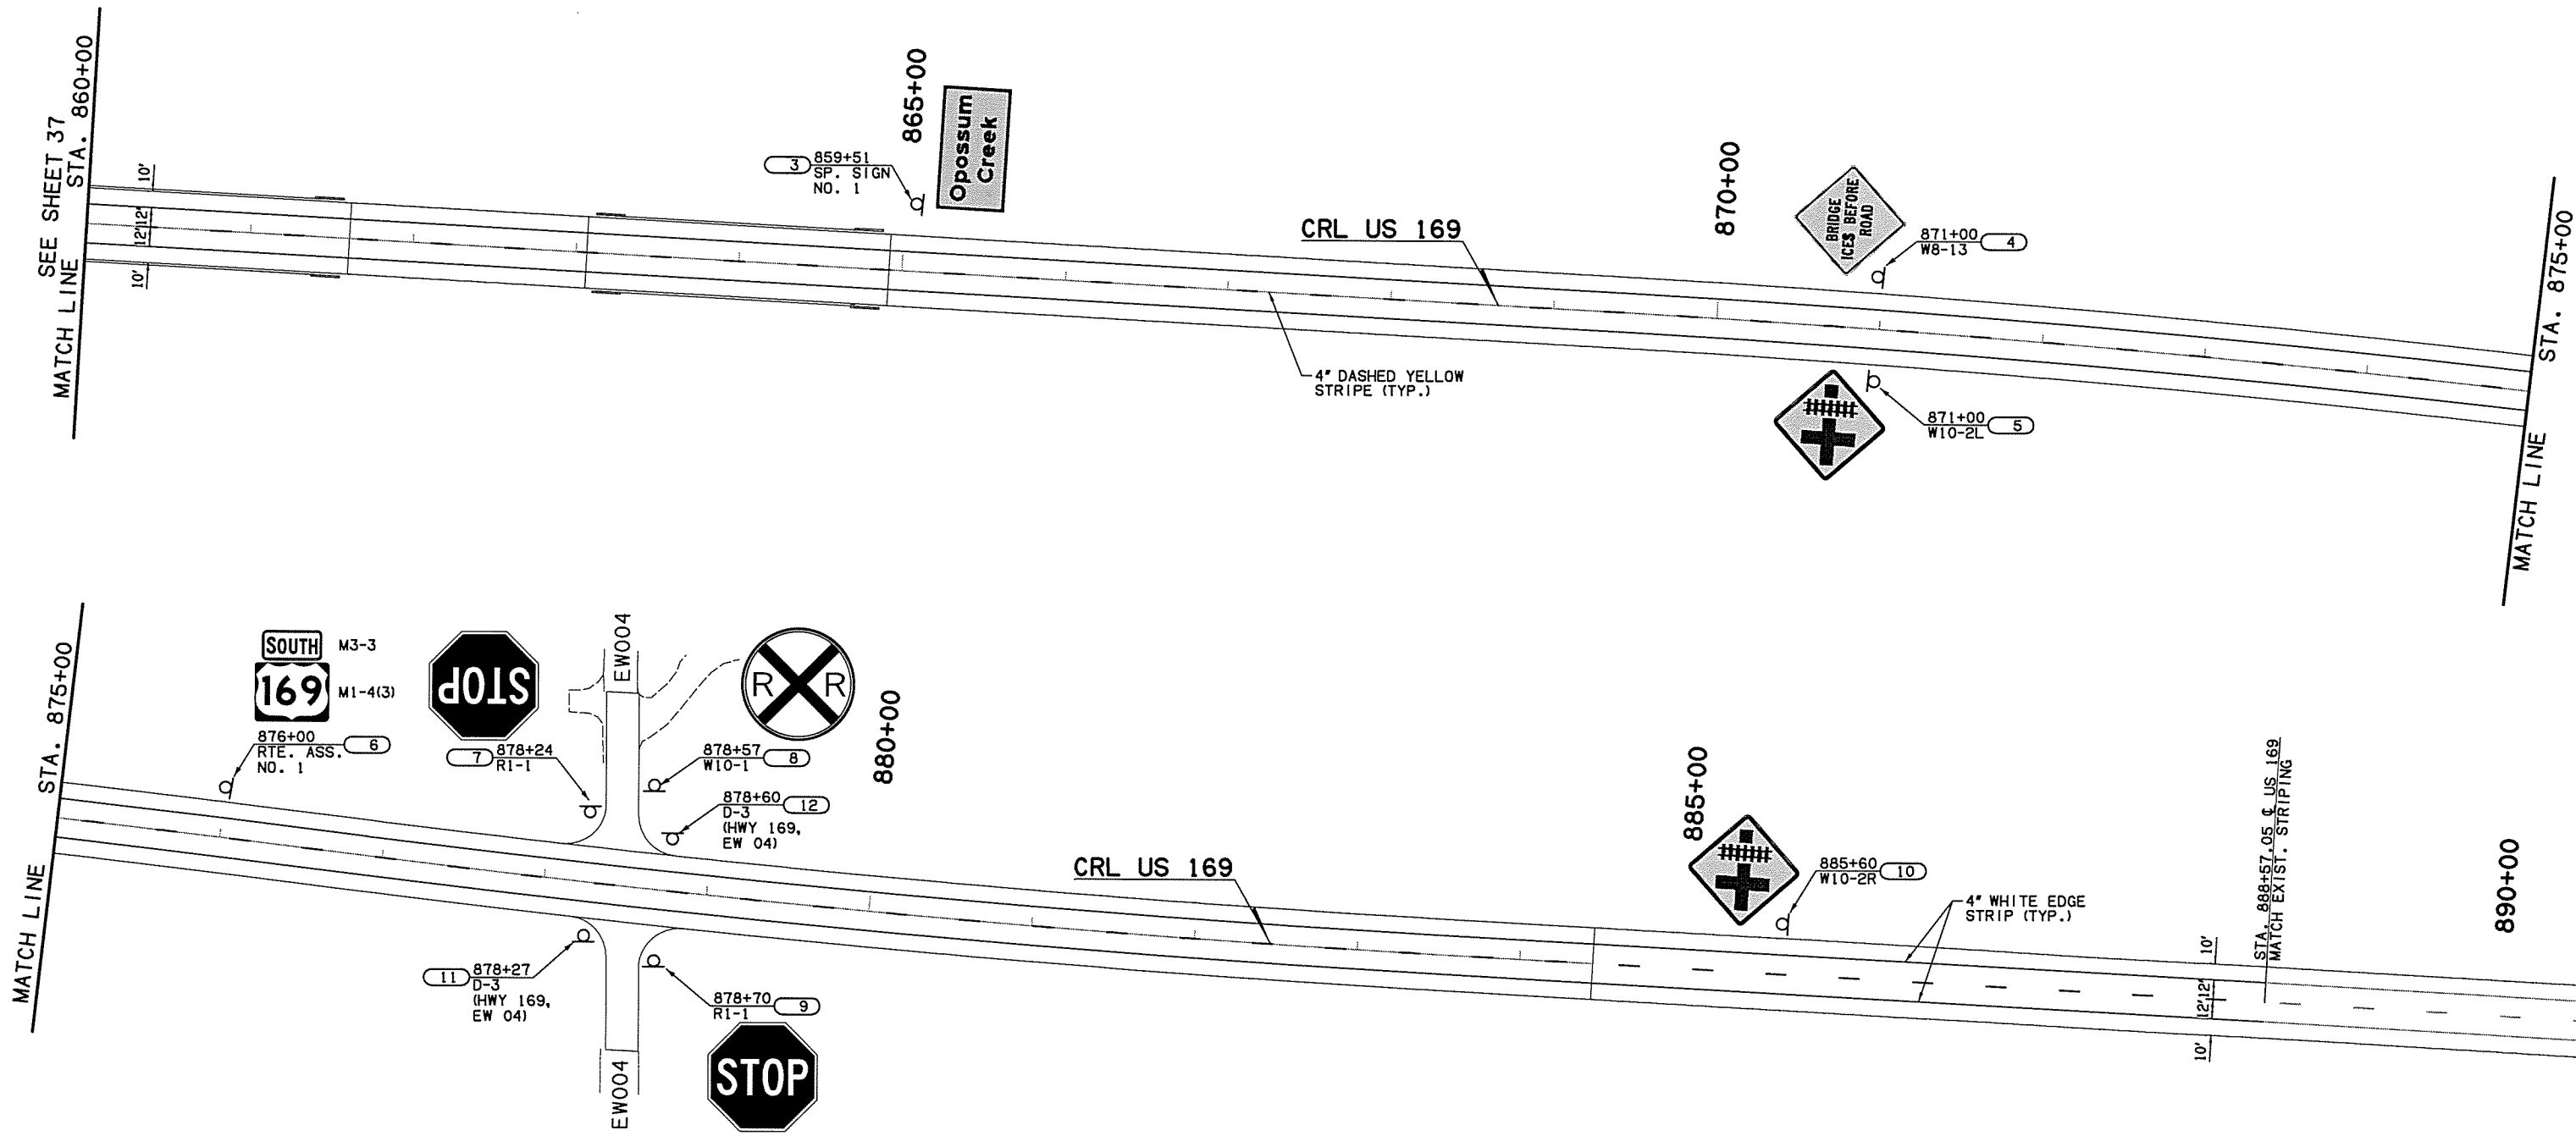


| DESCRIPTION   |       | CHANGE IN PLAN | DATE        |
|---------------|-------|----------------|-------------|
| DDOT DIVISION | STATE | JOB PIECE No.  | FISCAL YEAR |
| 8             | OKLA  | 27092(04)      | 38          |
| DESCRIPTION   |       | REVISIONS      | DATE        |

| OKLAHOMA DEPARTMENT OF TRANSPORTATION |       |               |             |
|---------------------------------------|-------|---------------|-------------|
| DDOT DIVISION                         | STATE | JOB PIECE No. | FISCAL YEAR |
| 8                                     | OKLA  | 27092(04)     | 38          |
| DESCRIPTION                           |       | REVISIONS     | DATE        |

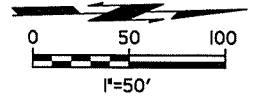

|          |  |                                   |               |
|----------|--|-----------------------------------|---------------|
| Design   |  | US 169 OVER OPOSSUM CREEK         | NOWATA COUNTY |
| Drawn    |  | <b>SIGNING &amp; STRIPING (2)</b> |               |
| Checked  |  |                                   |               |
| Approved |  |                                   |               |
| Squad    |  |                                   |               |
|          |  | Job Piece No. 27092(04)           | Sheet No. 38  |