
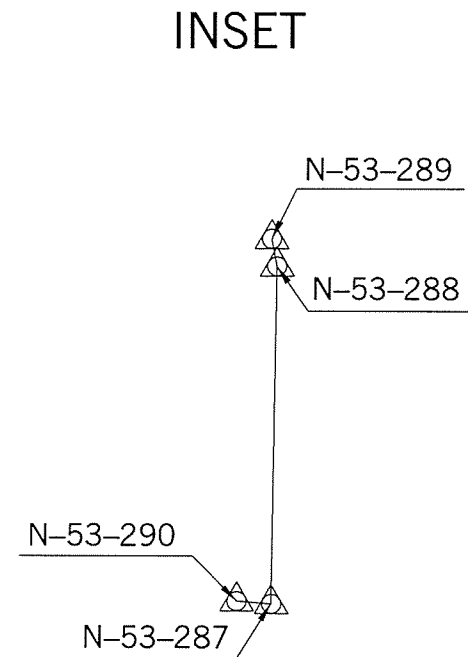


OKLAHOMA DEPARTMENT OF TRANSPORTATION				
DDOT DIVISION	STATE	JOB PIECE No.	FISCAL YEAR	TOTAL SHEETS
8	OKLA	27092(04)	44	143

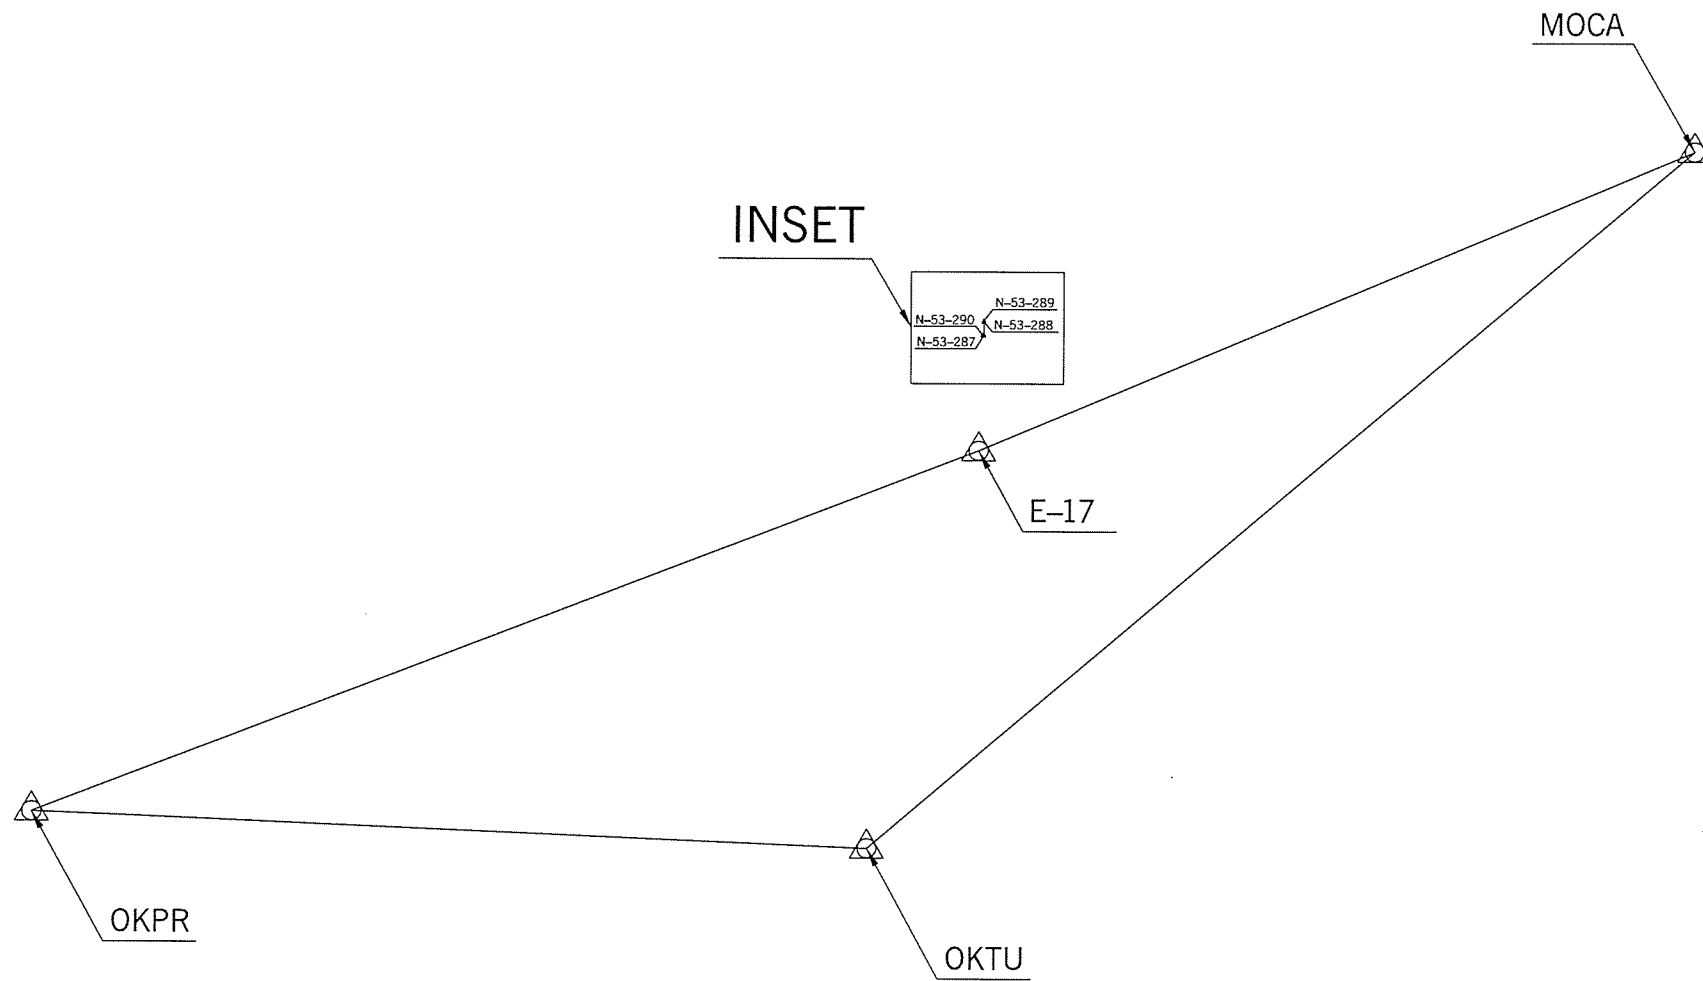

Note: Control Network Adjustment utilizing CORS Stations "MOCA", "OKPR", "OKTU", HARN Stations "E-17".

PLS	DMM	OKLAHOMA DEPARTMENT OF TRANSPORTATION SURVEY DIVISION SURVEY DATA SHEET (6) SWO 4744(1) PROJECT NO. 27092(04) SHEET NO. 44
DRAWN	ARR	
CHECKED	VKM	
APPROVED	DMM	
CREW	GES, INC.	