


OKLAHOMA DEPARTMENT OF TRANSPORTATION				
DDOT DIVISION	STATE	JOB PIECE No.	FISCAL YEAR	TOTAL SHEETS
8	OKLA	27092(04)	45	143

SE/4 SECTION 36,
T-29-N, R-15-E

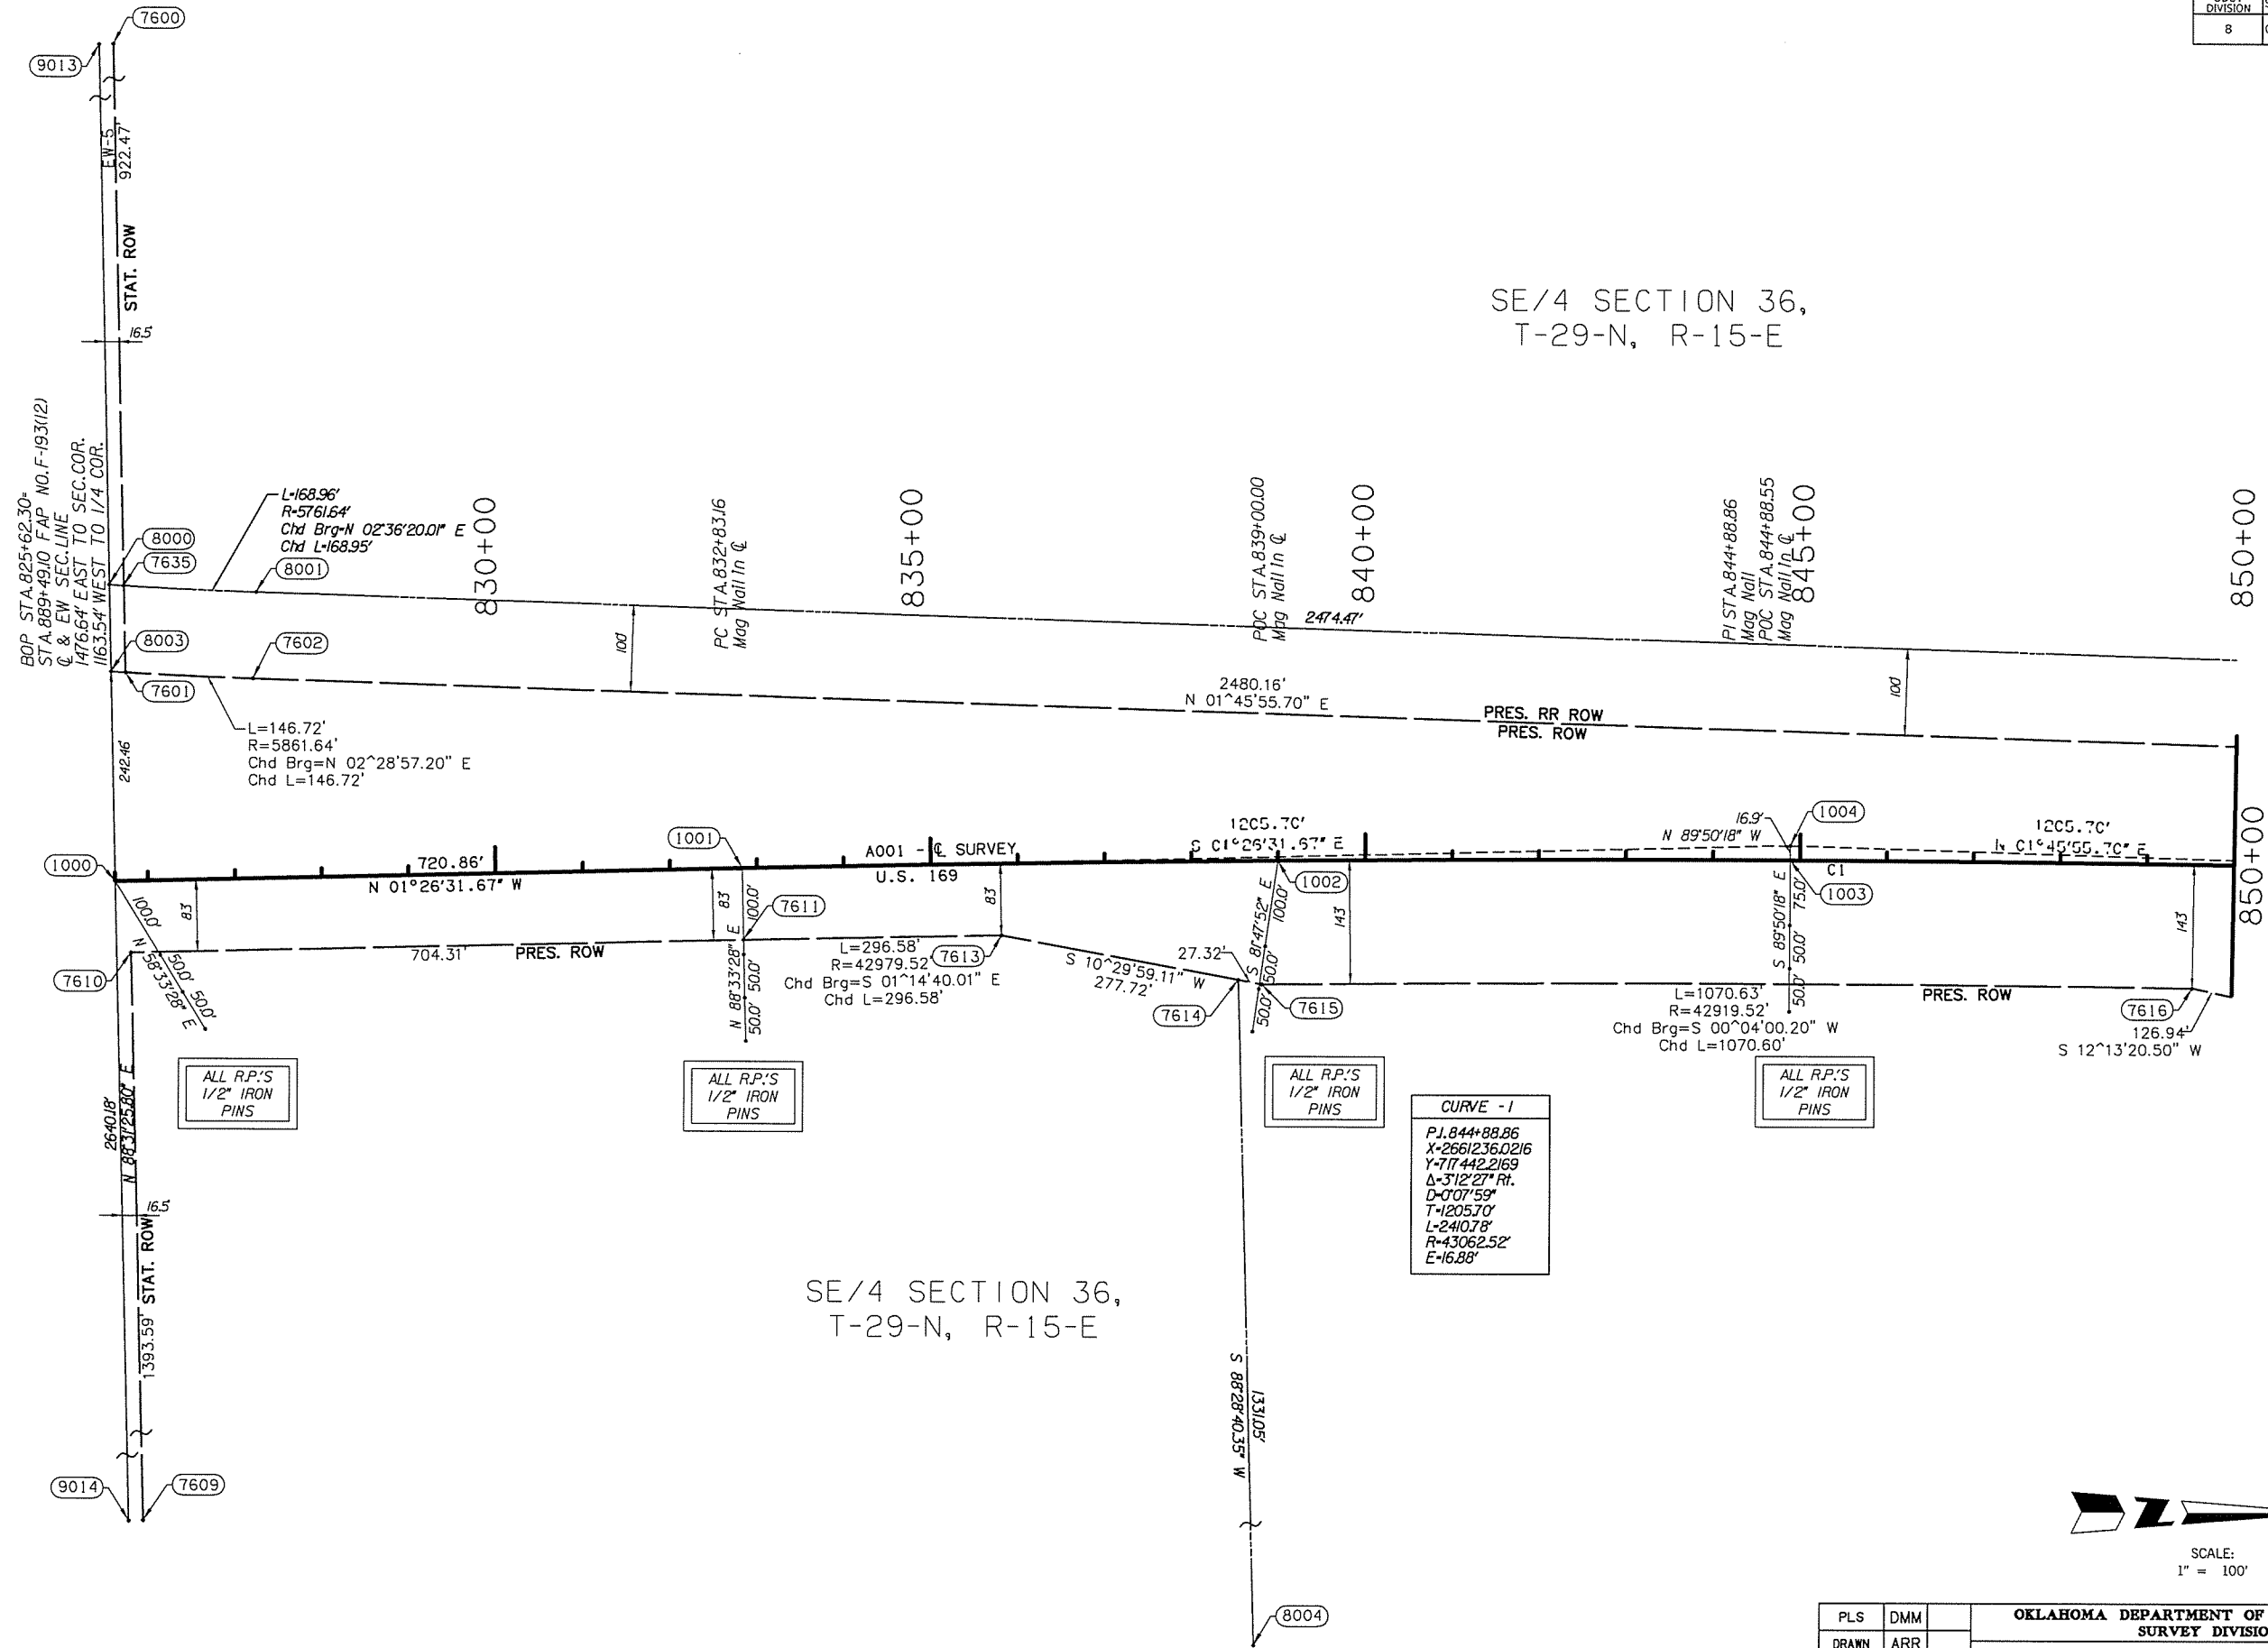

SE/4 SECTION 36,
T-29-N, R-15-E



SCALE:
1" = 100'

PLS	DMM	OKLAHOMA DEPARTMENT OF TRANSPORTATION SURVEY DIVISION SURVEY DATA SHEET (7) SWO 4744(1) PROJECT NO. 27092(04) SHEET NO. 45
DRAWN	ARR	
CHECKED	VKM	
APPROVED	DMM	
CREW	GES, INC.	