


DDOT DIVISION	STATE	JOB PIECE No.	DRAWING SHEET No.	TOTAL SHEETS
8	OKLA	27092(04)	47	143

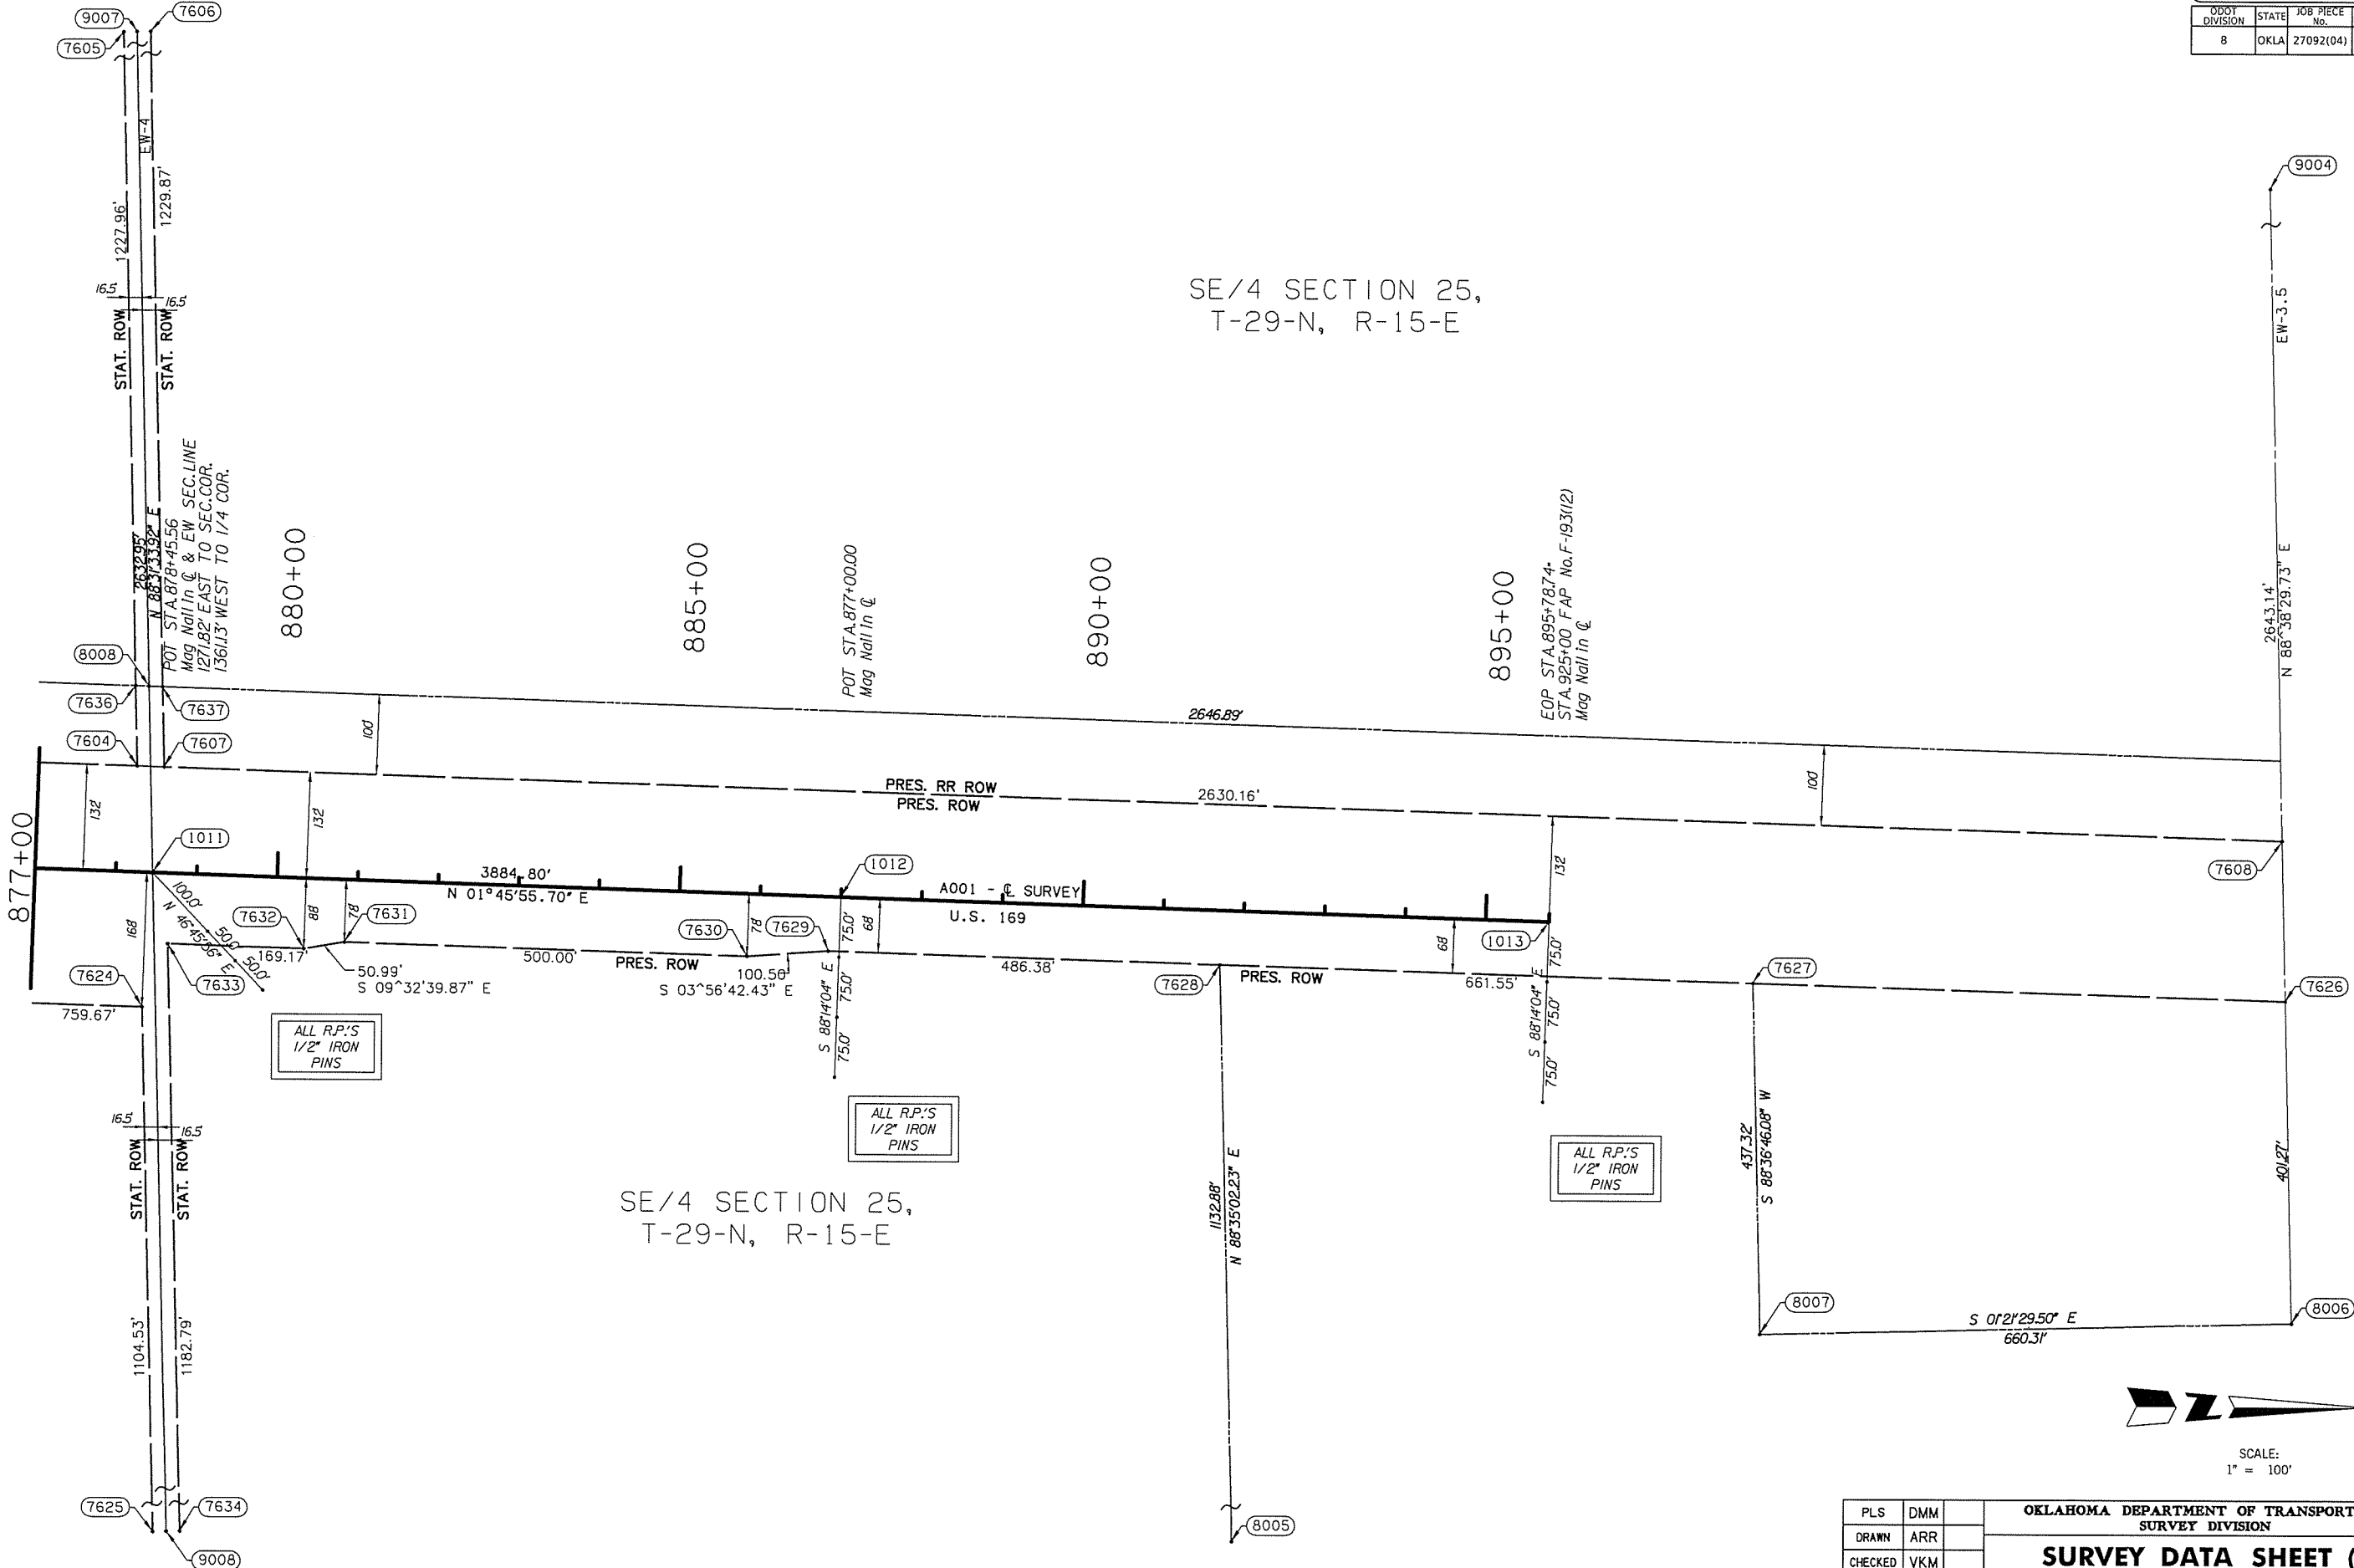

SE/4 SECTION 25,  
T-29-N, R-15-E

SE/4 SECTION 25,  
T-29-N, R-15-E



SCALE:  
1" = 100'

PLS	DMM
DRAWN	ARR
CHECKED	VKM
APPROVED	DMM
CREW	GES, INC.

OKLAHOMA DEPARTMENT OF TRANSPORTATION  
SURVEY DIVISION

**SURVEY DATA SHEET (9)**

SWO 4744(1) PROJECT NO. 27092(04) SHEET NO. 47