



DOT DIVISION	STATE	J/P PROJ NO	FISCAL YEAR	SHEET NO	TOTAL SHEETS
8	OKLA	27092(04)		66	143

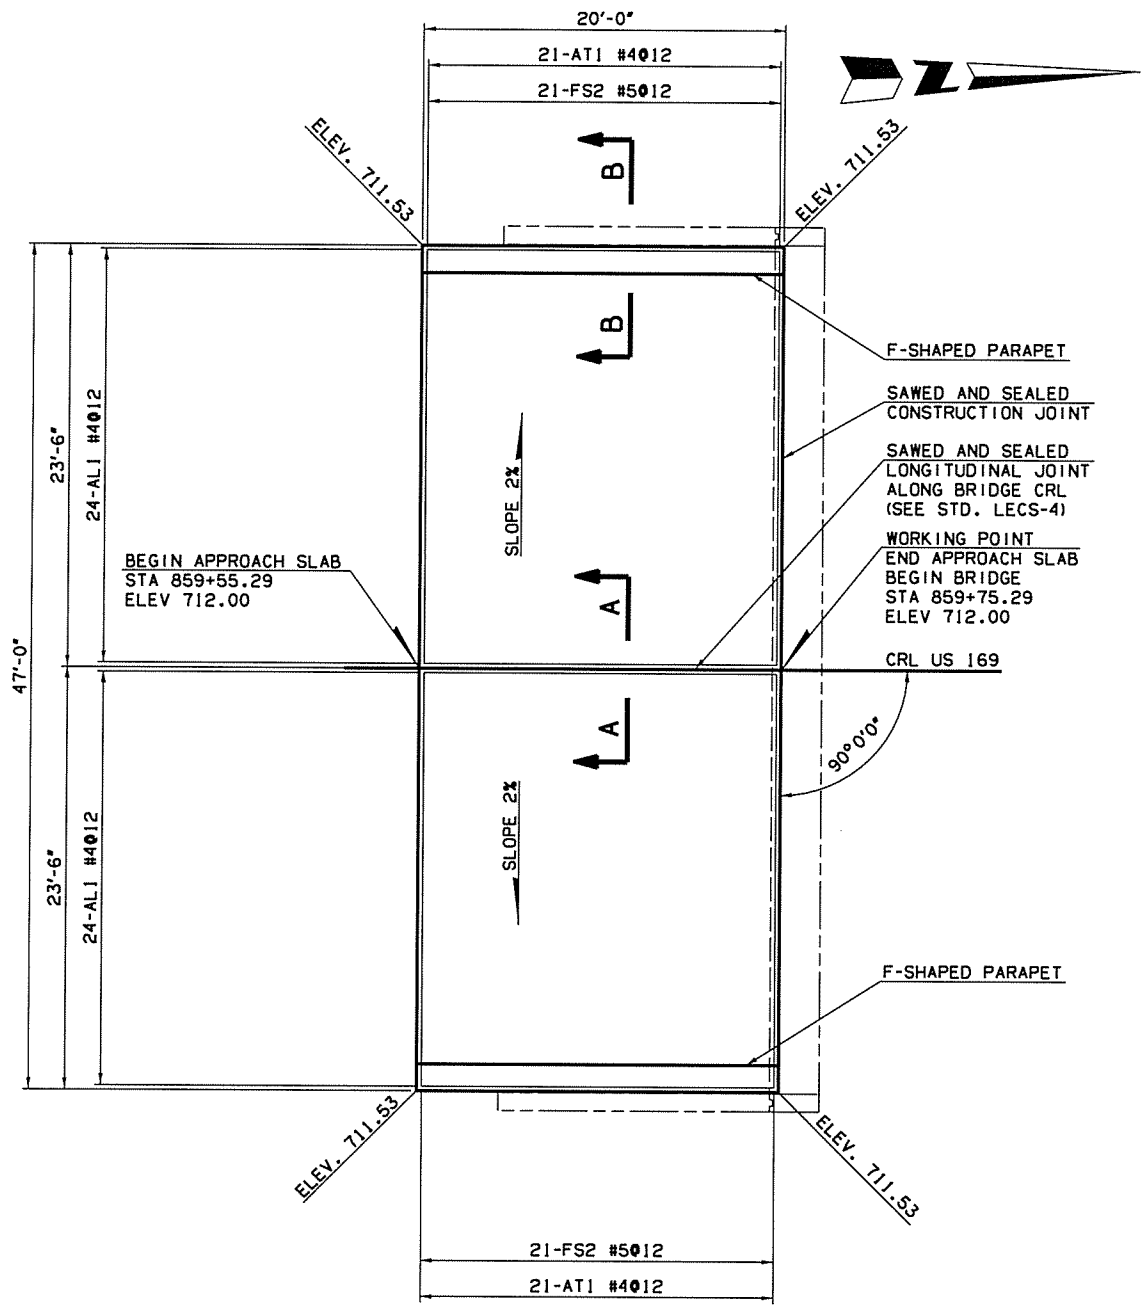

TOP REINFORCING MAT DETAIL
APPROACH SLAB NO. 1
 SCALE: 1/4" = 1'-0"

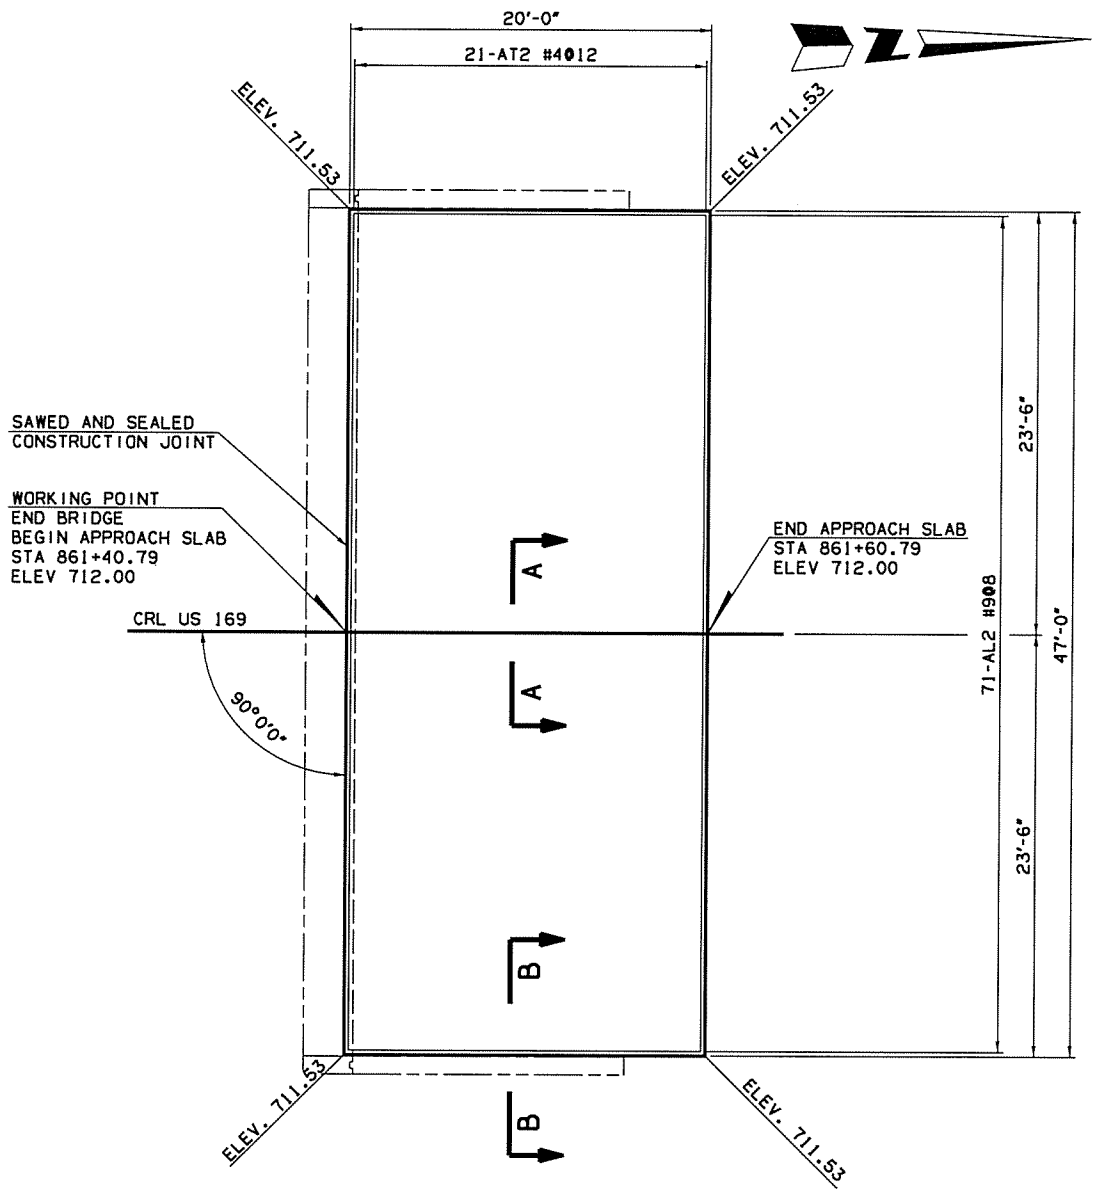

BOTTOM REINFORCING MAT DETAIL
APPROACH SLAB NO. 2
 SCALE: 1/4" = 1'-0"

ITEM	UNIT	SLAB 1	SLAB 2	TOTAL
APPROACH SLAB	SY	104.5	104.5	209.0
SAW-CUT GROOVING	SY	97.8	97.8	195.6
42" F-SHAPED PARAPET	LF	40.0	40.0	80.0
WATER REPELLENT (VISUALLY INSPECTED)	SY	36	36	72

① THE DEPARTMENT CONSIDERS THE COST OF CLASS AA CONCRETE, REINFORCING STEEL (INCLUDING FS2 BARS), BACKER ROD, RAPID CURE JOINT SEALANT, POLYSTYRENE AND POLYETHYLENE SHEETING TO BE INCLUDED IN THE CONTRACT UNIT PRICE OF APPROACH SLAB.

Design	STF	6/16	US 169 OVER OPOSSUM CREEK	NOWATA COUNTY
Drawn	WZB	6/16	BRIDGE A	
Checked	DAS	6/16	APPROACH SLAB DETAILS	
Approved	SAK	6/16	(SHEET 1 OF 2)	
Squad	BENHAM		Job Piece No. 27092(04)	Sheet No. 66