


COUNT	DIVISION	STATE	J/P PROJ NO	FISCAL YEAR	SHEET NO	TOTAL SHEETS
8		OKLA	27092(04)		84	143

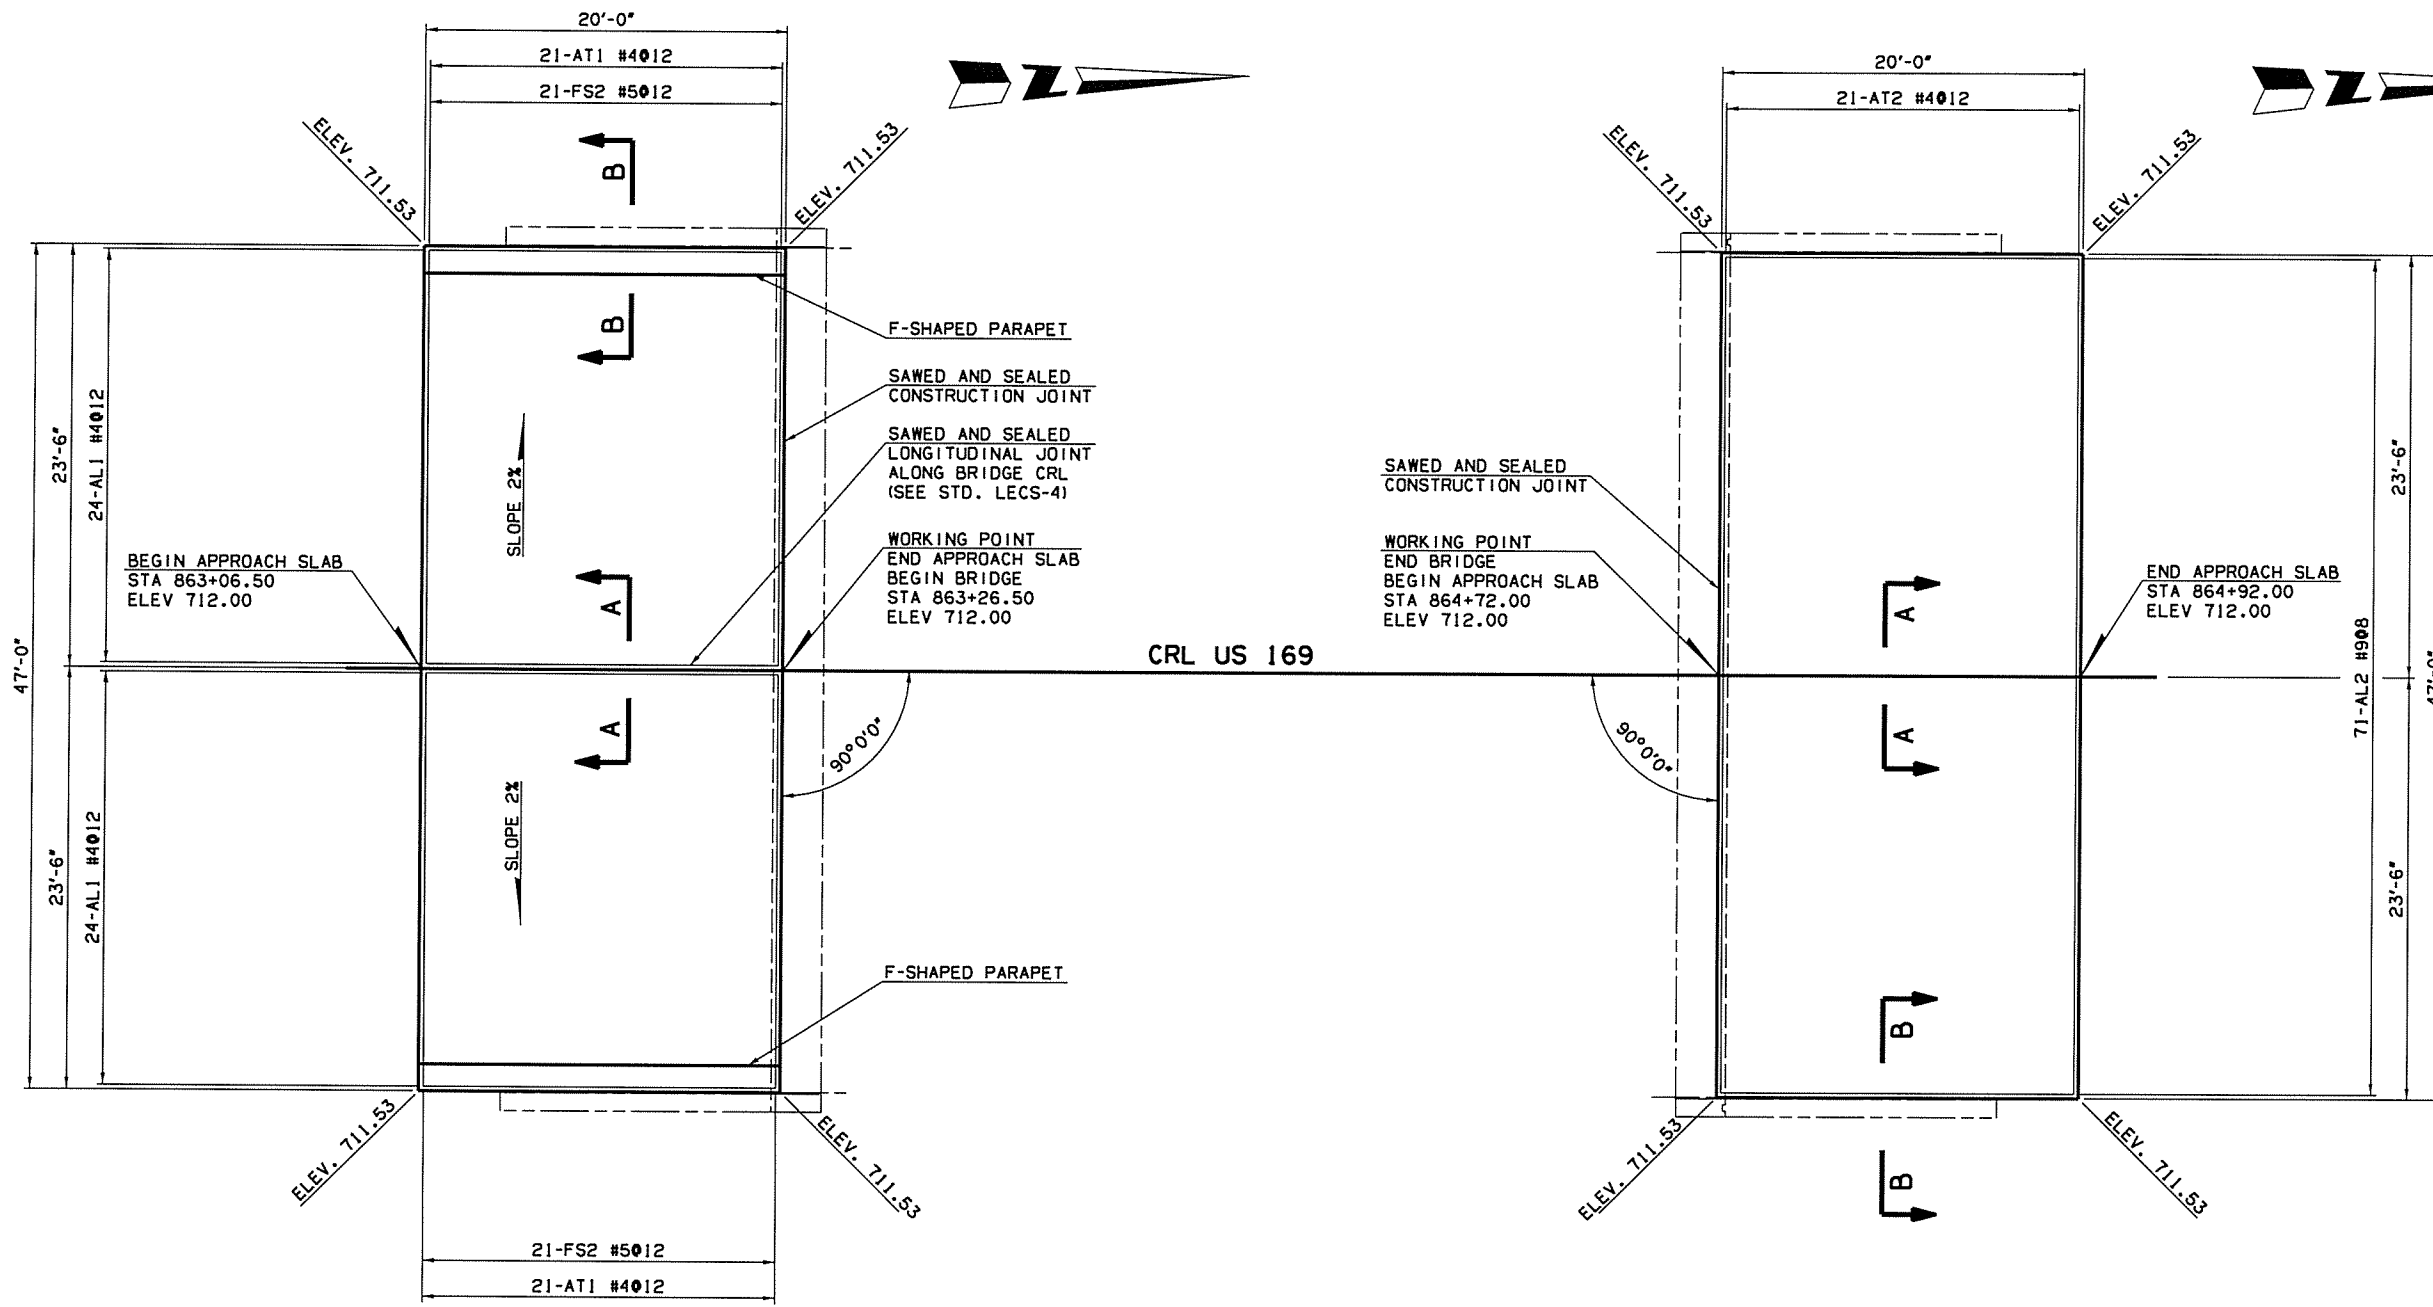

TOP REINFORCING MAT DETAIL  
**APPROACH SLAB NO. 1**  
 SCALE: 1/4" = 1'-0"

BOTTOM REINFORCING MAT DETAIL  
**APPROACH SLAB NO. 2**  
 SCALE: 1/4" = 1'-0"

APPROACH SLAB QUANTITIES				
ITEM	UNIT	SLAB 1	SLAB 2	TOTAL
① APPROACH SLAB	SY	104.5	104.5	209.0
SAW-CUT GROOVING	SY	97.8	97.8	195.6
42" F-SHAPED PARAPET	LF	40.0	40.0	80.0
WATER REPELLENT (VISUALLY INSPECTED)	SY	36	36	72

① THE DEPARTMENT CONSIDERS THE COST OF CLASS AA CONCRETE, REINFORCING STEEL (INCLUDING FS2 BARS), BACKER ROD, RAPID CURE JOINT SEALANT, POLYSTYRENE AND POLYETHYLENE SHEETING TO BE INCLUDED IN THE CONTRACT UNIT PRICE OF APPROACH SLAB.

Design	STF	6/16	US 169 OVER OPOSSUM CREEK OVER FLOW NOWATA COUNTY BRIDGE B <b>APPROACH SLAB DETAILS</b> (SHEET 1 OF 2)
Drawn	WZB	6/16	
Checked	DAS	6/16	
Approved	SAK	6/16	
Squad	BENHAM		

Job Piece No. 27092(04) Sheet No. 84