

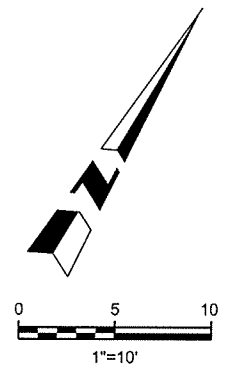


DIST. DIVISION	STATE	J/P PROJ NO	FISCAL YEAR	SHEET NO	TOTAL SHEETS
8	OKLA	27092(04)		86	143

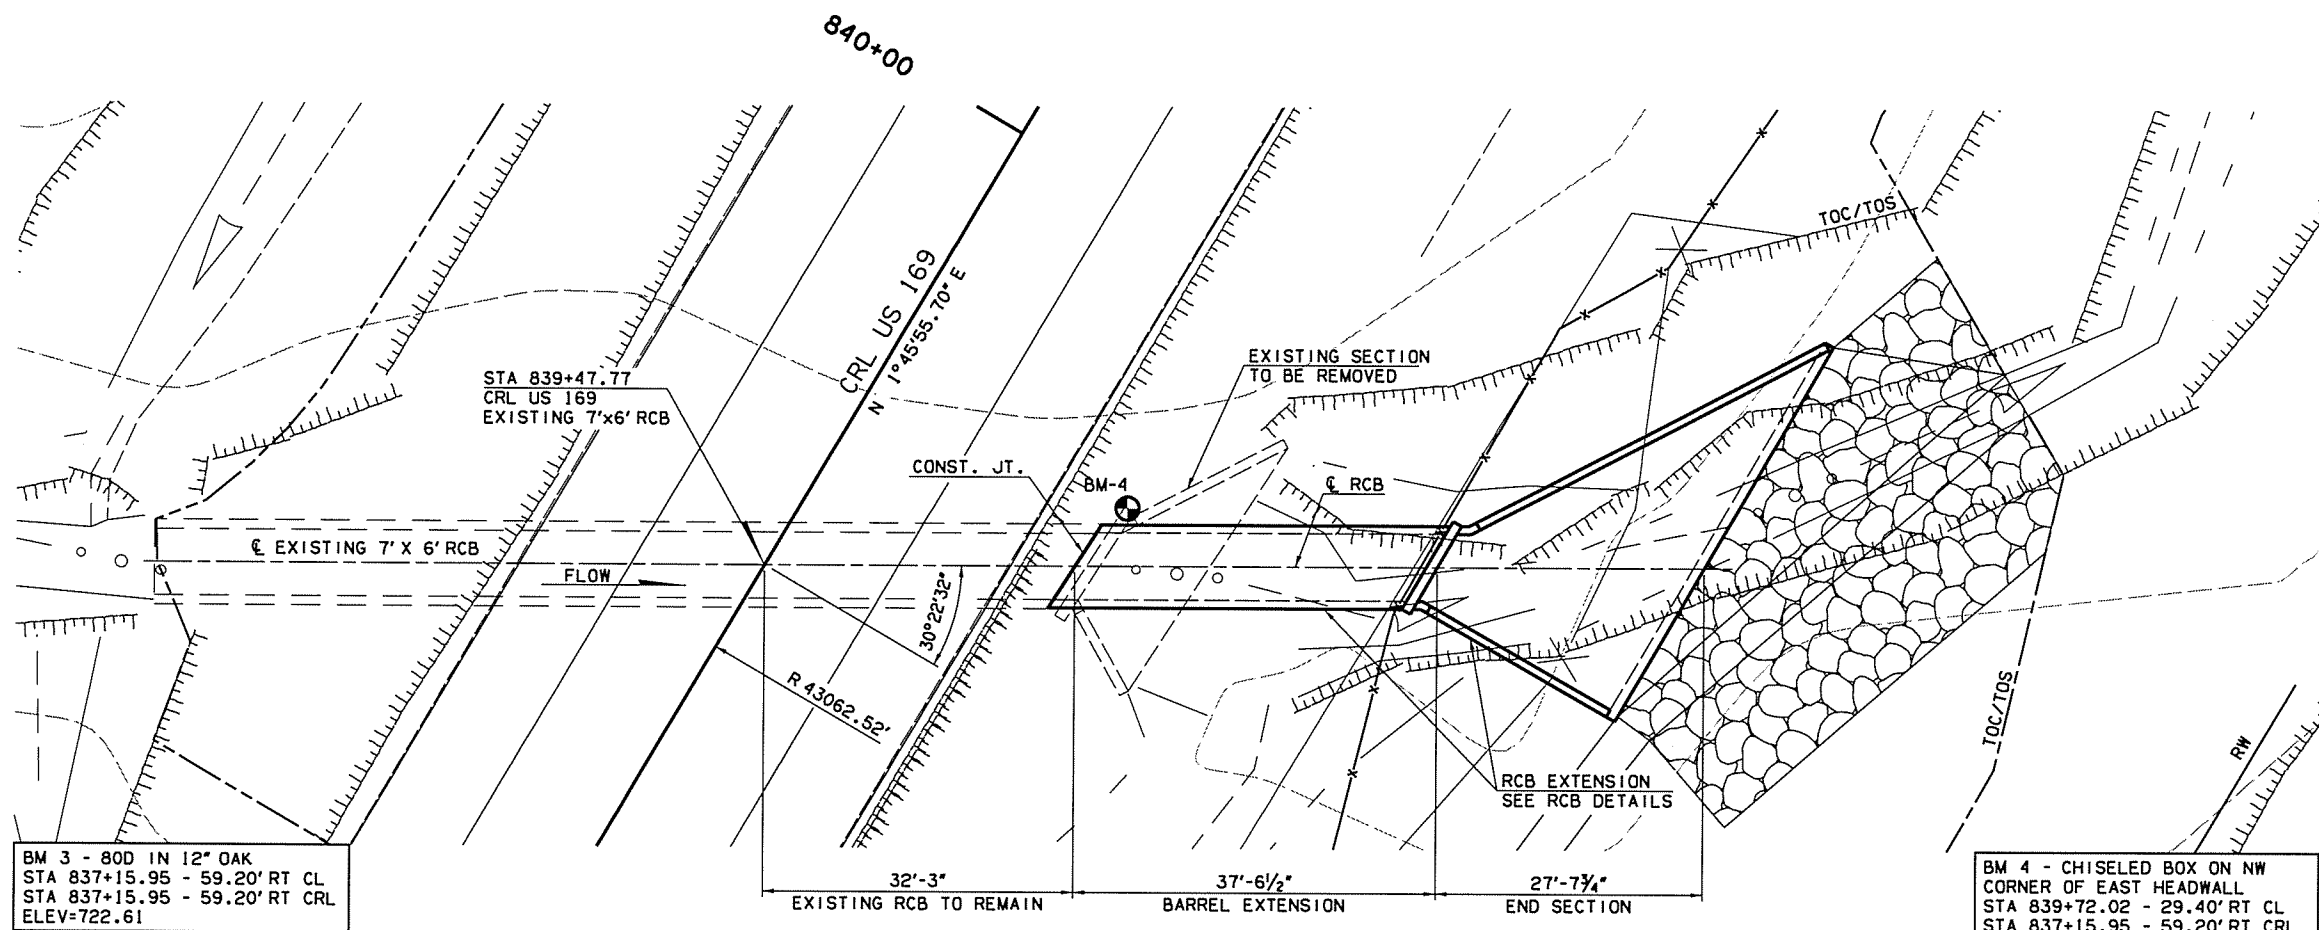

**PLAN**  
SCALE: 1" = 10'

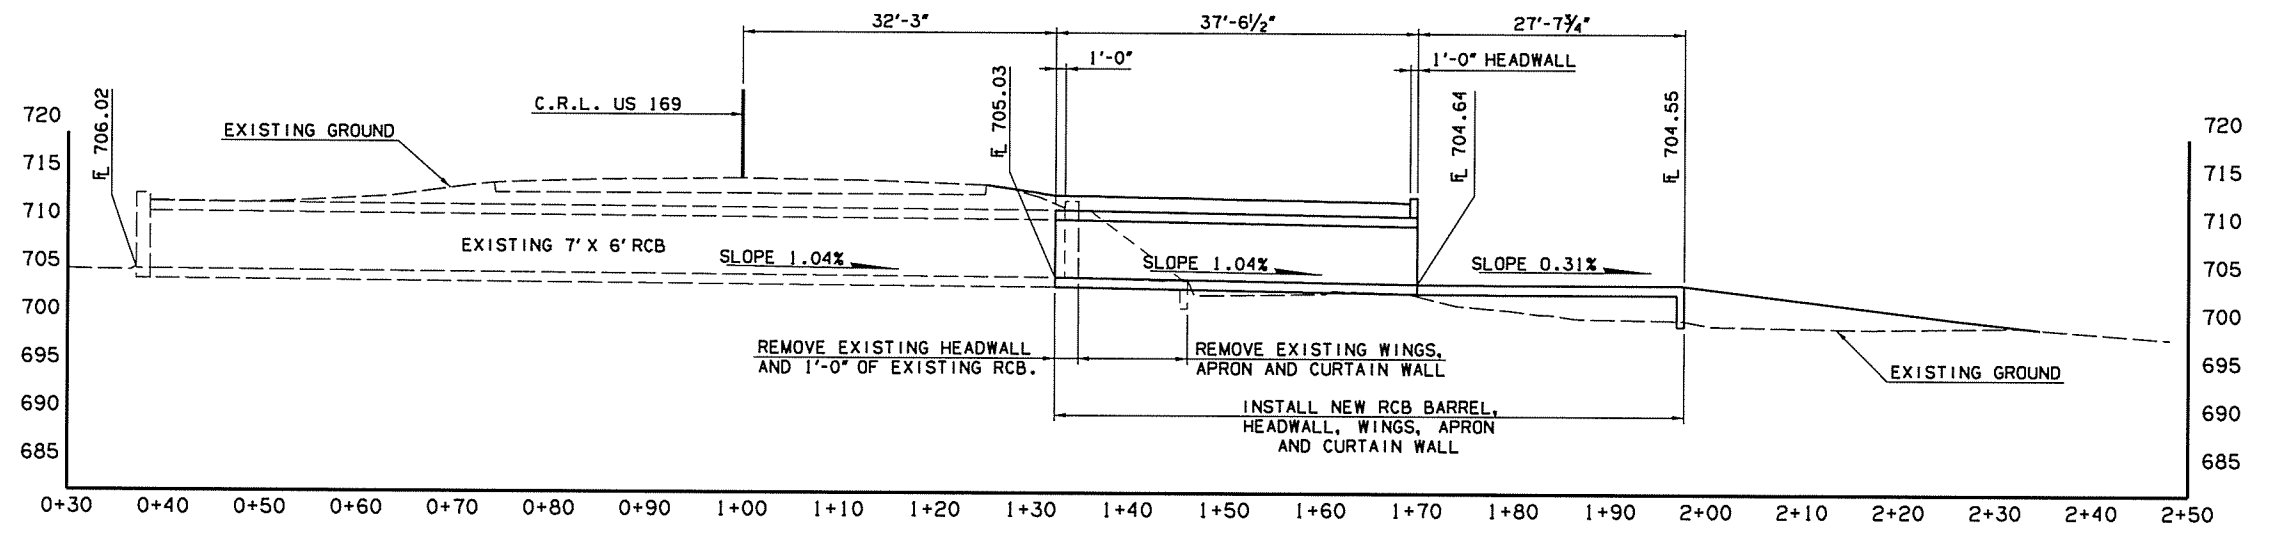

**ELEVATION**  
SCALE: HORIZ. 1" = 10'  
VERT. 1" = 10'

Design	KSJ	6/16	US 169	NOWATA COUNTY
Drawn	WZB	6/16		
Checked	RAH	6/16		
Approved	SAK	6/16		
Squad	BENHAM			

**RCB EXTENSION  
7'X6' RCB DETAILS  
(SHEET 1 OF 6)**

Job Piece No. 27092(04) Sheet No. 86