


7/12/2016

7:38:20 AM


P:\ECON\650-TUL\CV\255231000_0001_US169BR-dg\20_DESGN\40_CAD_Hickory\Dgn\CV247501041_C.Typ_Sect_02.dgn

DOT DIVISION	STATE	J/P PROJ NO	FISCAL YEAR	SHEET NO	TOTAL SHEETS
8	OKLA	247501041		3	127

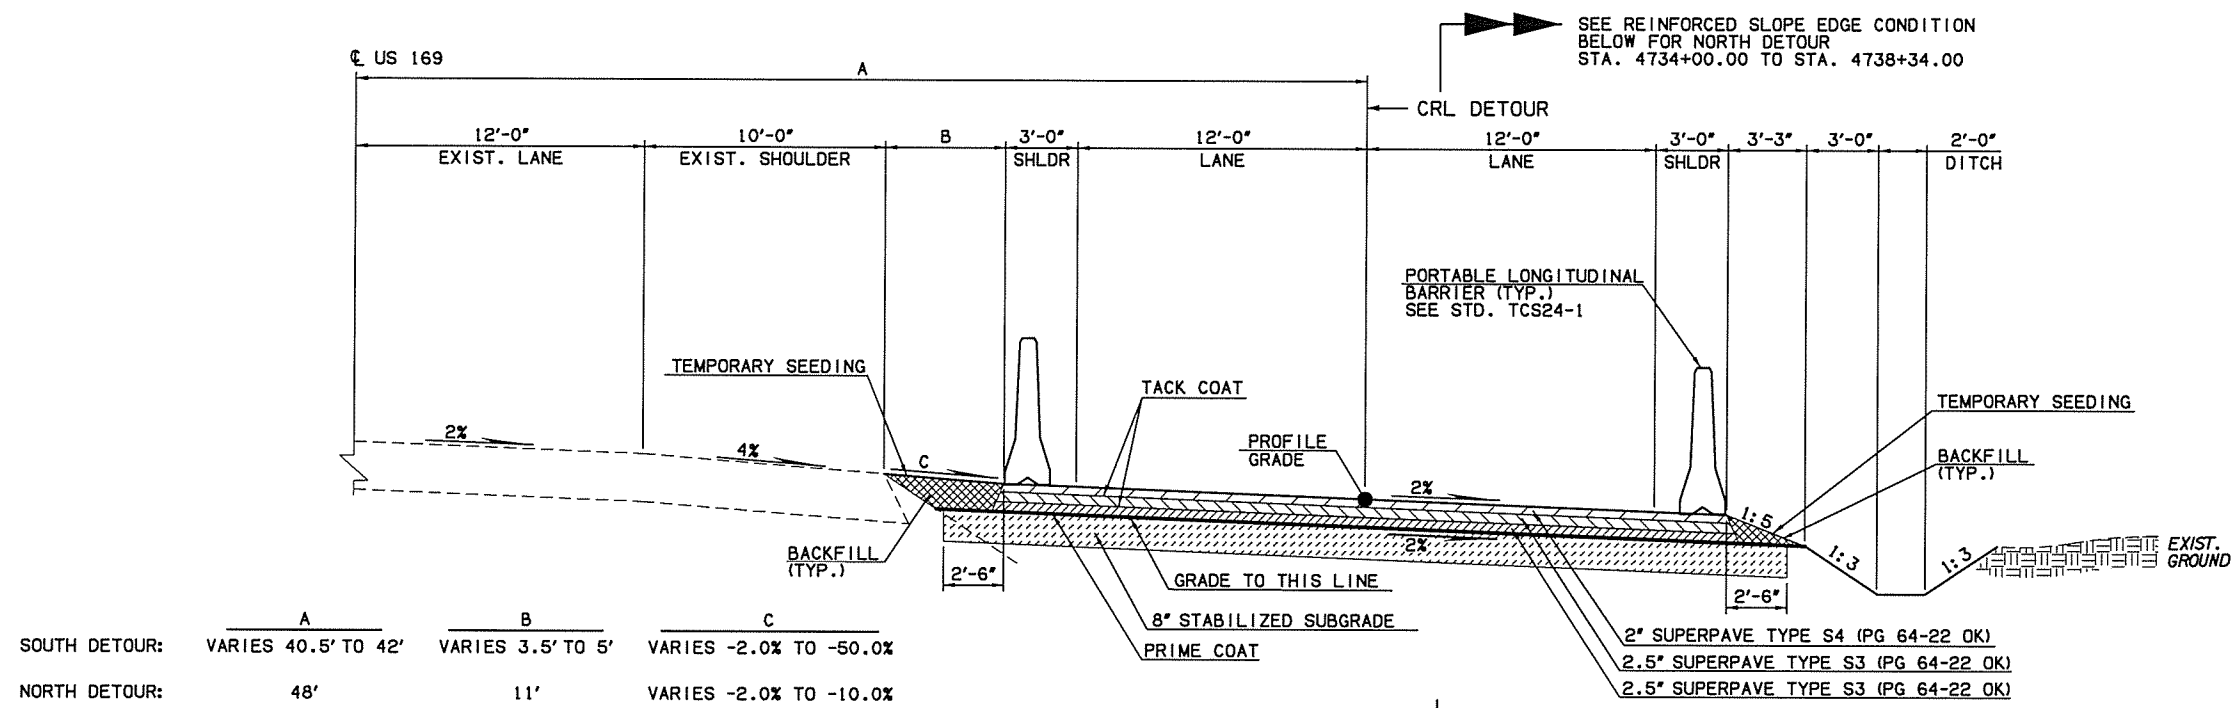


BACKFILLING NOTE: TO BE BACKFILLED AND COMPACTED AS A PART OF THE FINISHING OPERATIONS. COST TO BE INCLUDED IN PRICE BID FOR OTHER ITEMS OF WORK.

2 TYPICAL SECTION - DETOUR NTS
 STA. 2687+50.39 TO STA. 2699+34.51 (SOUTH DETOUR)
 STA. 4726+80.44 TO STA. 4738+45.89 (NORTH DETOUR)

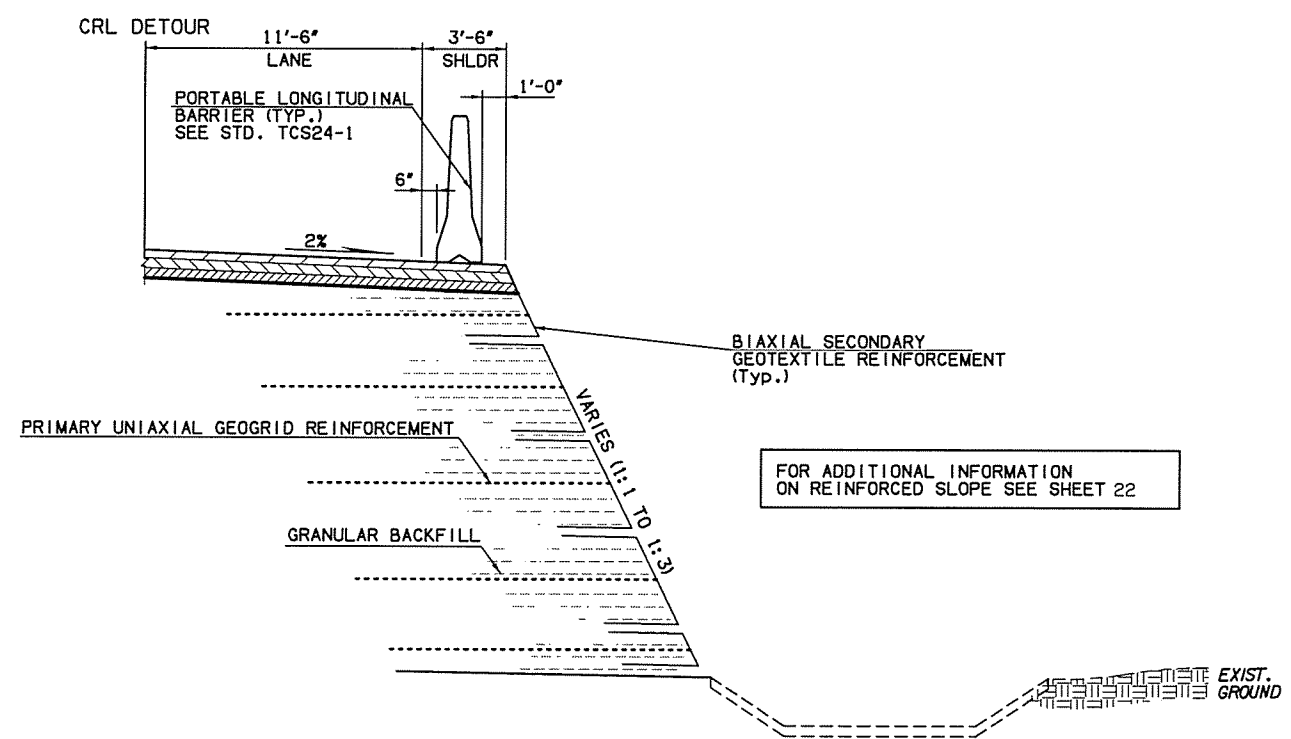

REINFORCED SLOPE EDGE CONDITION NTS
 STA. 4734+00.00 TO STA. 4738+34.00 (NORTH DETOUR)

FOR ADDITIONAL INFORMATION ON REINFORCED SLOPE SEE SHEET 22

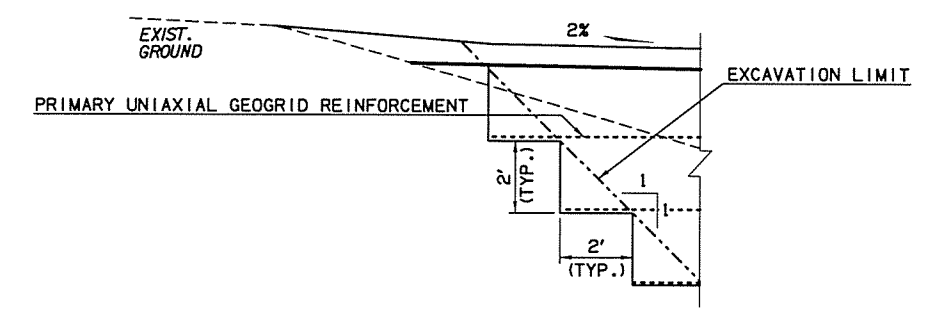

BENCHING DETAIL NTS
 STA. 4734+00.00 TO STA. 4738+34.00 (NORTH DETOUR)

Design		US 169 OVER HICKORY CREEK	NOWATA COUNTY
Drawn		TYPICAL SECTION (2)	
Checked			
Approved			
Squad			
		State Job No. 24750(04)	Sheet No. 3