


FOOT DIVISION	STATE	J/V PROJ NO	FISCAL YEAR	SHEET NO	TOTAL SHEETS
8	OKLA	24750(04)		15	127

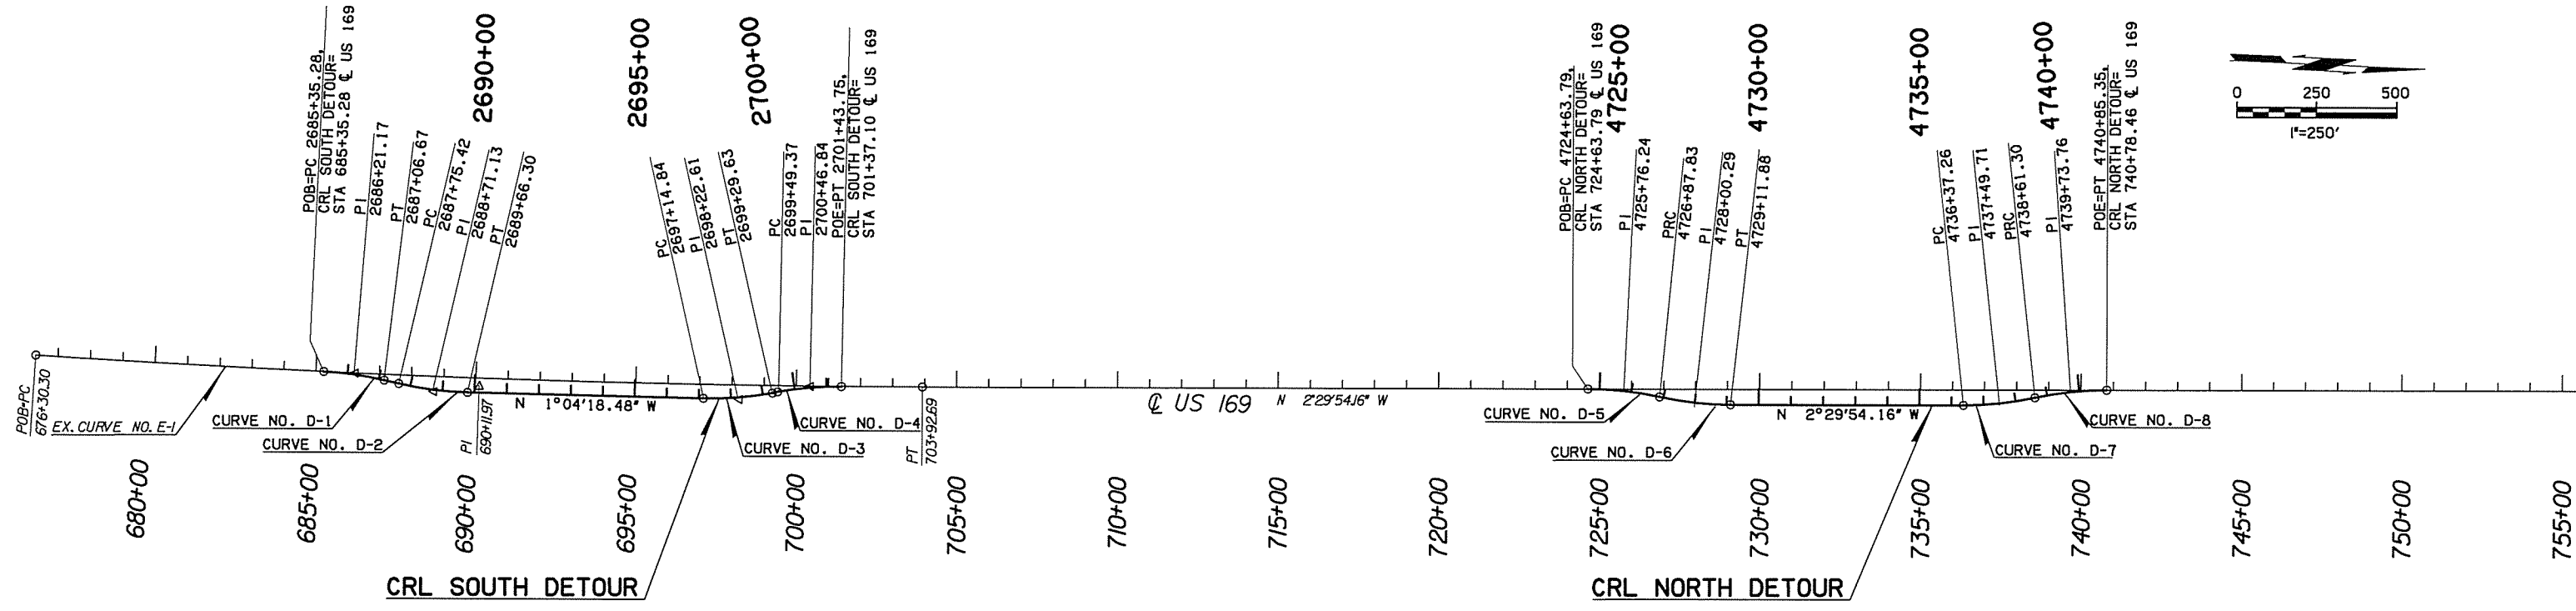

CRL SOUTH DETOUR

CURVE NO.	STATION	CARDINAL POINTS		DELTA	DEGREE	CURVE DATA				SUPER ELEVATION		
		NORTHING (FEET)	EASTING (FEET)			RADIUS (FEET)	TANGENT (FEET)	ARC LENGTH (FEET)	EXTERNAL (FEET)	V (MPH)	E (FT/FT)	S (FT/FT)
D-1	PC 2685+35.28	695106.0593	2661911.2926	9°25'34.55" RT	5°30'00.00"	1041.741	85.887	171.387	3.535	45	NA	NA
	PI 2686+21.17	695191.9464	2661911.2926									
	PT 2687+06.67	695276.6738	2661925.3590									
D-2	PC 2687+75.42	695344.5015	2661936.6198	10°29'53.03" LT	5°30'00.00"	1041.741	95.705	190.874	4.387	45	NA	NA
	PI 2688+71.13	695438.9141	2661952.2941									
	PT 2689+66.30	695534.6022	2661950.5039									
D-3	PC 2697+14.84	696283.0109	2661936.5023	11°48'48.53" LT	5°30'00.03"	1041.740	107.777	214.790	5.560	45	NA	NA
	PI 2698+22.61	696390.7693	2661934.4863									
	PT 2699+29.63	696495.8325	2661910.4520									
D-4	PC 2699+49.37	696515.0785	2661906.0493	10°41'26.49" RT	5°30'00.03"	1041.740	97.471	194.376	4.550	45	NA	NA
	PI 2700+46.84	696610.0950	2661884.3133									
	PT 2701+43.75	696707.4944	2661880.5808									

CRL NORTH DETOUR

CURVE NO.	STATION	CARDINAL POINTS		DELTA	DEGREE	CURVE DATA				SUPER ELEVATION		
		NORTHING (FEET)	EASTING (FEET)			RADIUS (FEET)	TANGENT (FEET)	ARC LENGTH (FEET)	EXTERNAL (FEET)	V (MPH)	E (FT/FT)	S (FT/FT)
D-5	PC 4724+63.79	699031.9981	2661779.9067	12°19'21.01" RT	5°30'00.00"	1041.741	112.457	224.046	6.052	45	NA	NA
	PI 4725+76.24	699144.3478	2661775.0046									
	PRC 4726+87.83	699255.1553	2661794.1924									
D-6	PC 4726+87.83	699255.1570	2661794.1927	12°19'21.01" LT	5°30'00.00"	1041.741	112.457	224.046	6.052	45	NA	NA
	PI 4728+00.29	699365.9645	2661813.3806									
	PT 4729+11.88	699478.3141	2661808.4785									
D-7	PC 4736+37.26	700203.0028	2661776.8584	12°19'21.18" LT	5°30'00.00"	1041.741	112.457	224.046	6.052	45	NA	NA
	PI 4737+49.71	700315.3529	2661771.9563									
	PRC 4738+61.30	700424.0685	2661743.1899									
D-8	PC 4738+61.30	700424.0685	2661743.1899	12°19'21.18" RT	5°30'00.00"	1041.741	112.457	224.046	6.052	45	NA	NA
	PI 4739+73.76	700532.7840	2661714.4236									
	PT 4740+85.35	700645.1341	2661709.5214									

Design		US 169 OVER HICKORY CREEK	NOWATA COUNTY
Drawn		GEOMETRIC DATA (2)	
Checked			
Approved			
Squad			
		State Job No. 24750(04)	Sheet No. 15