


7/12/2016

7:38:45 AM


P:\NEC\1650-TUL\CIV\25523\000_000T_US169B-dg\20_DESGN\40_CAD_Hickory\Dgn\C\24750(04)_C_Plan_Profile_01.dgn

SEC. 30, T28N, R16E

SEC. 19, T28N, R16E

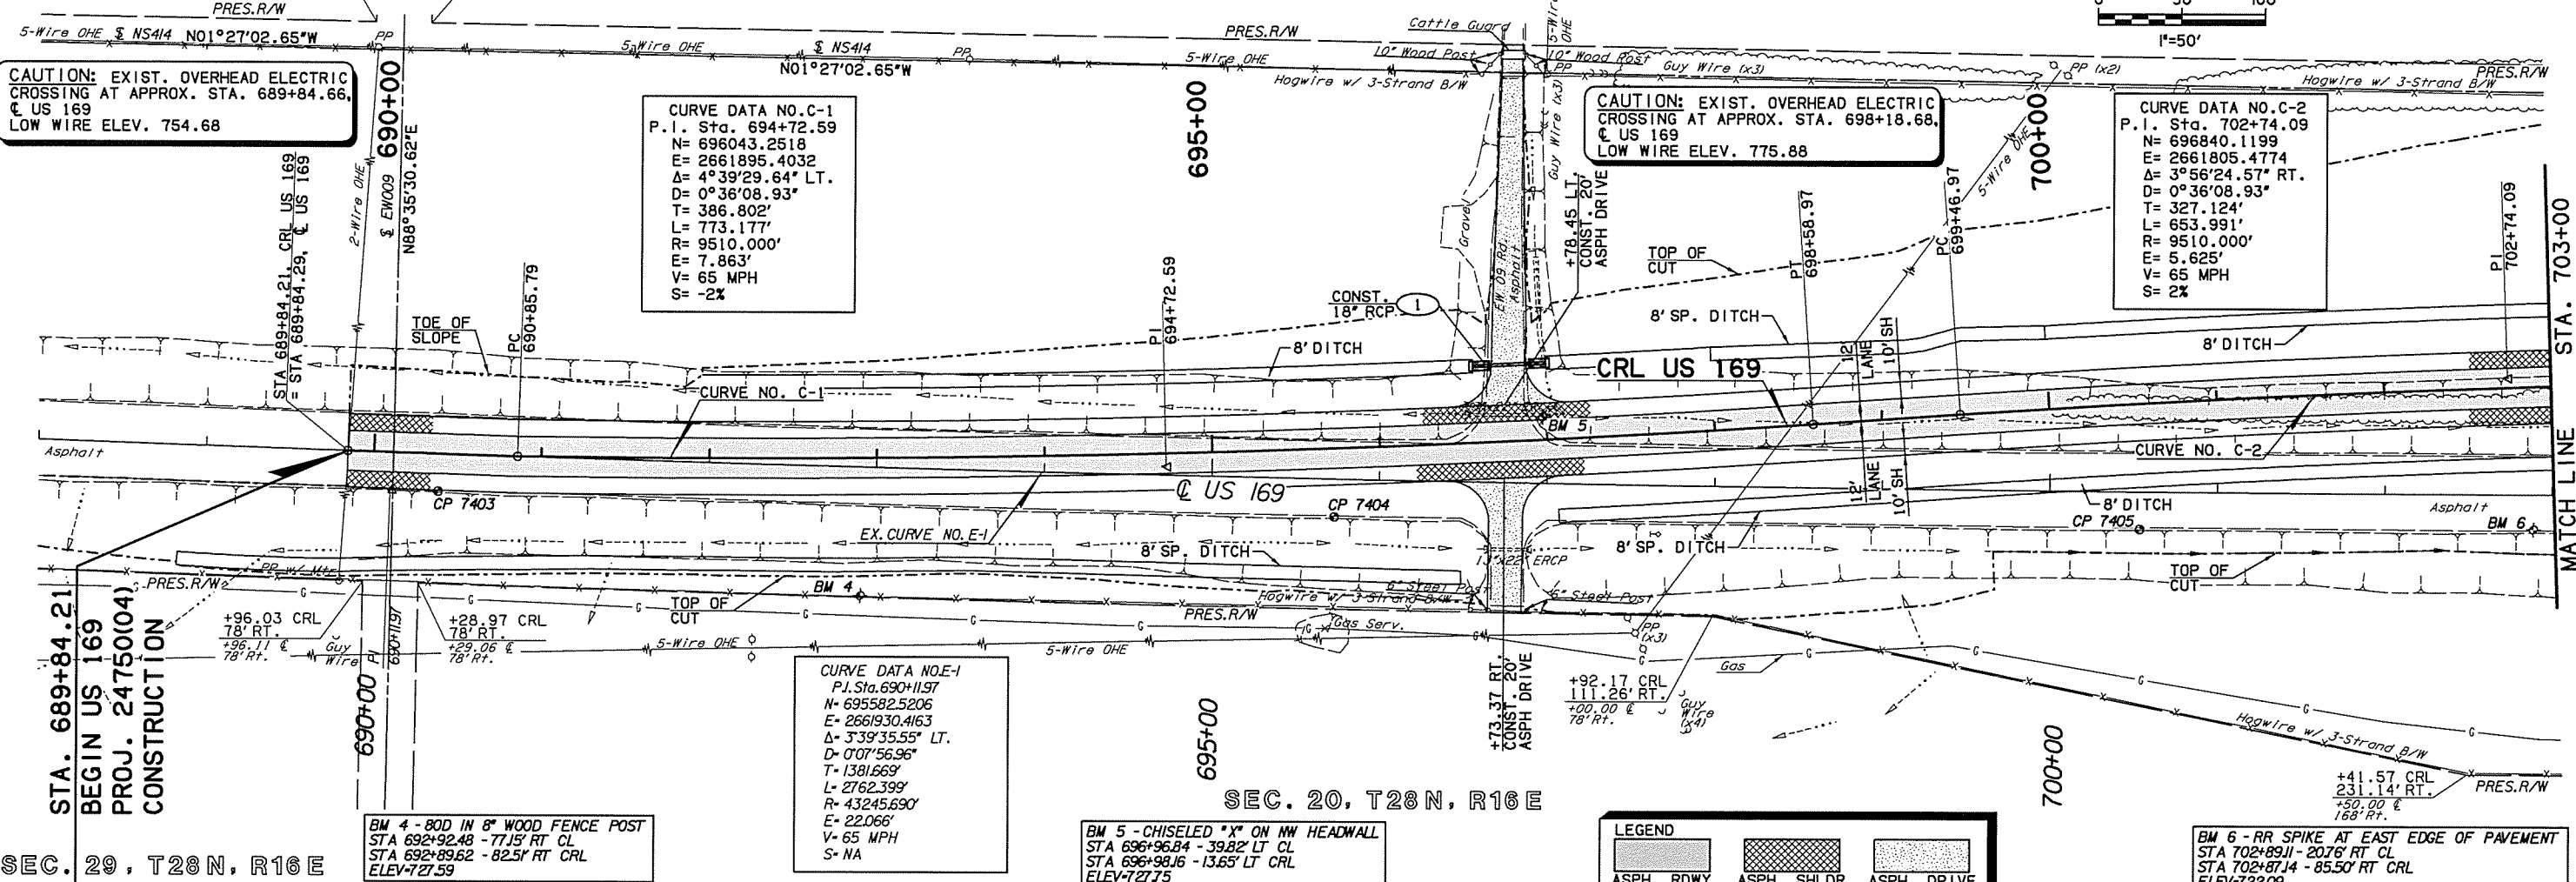


DIST.	STATE	J/P PROJ NO	FISCAL YEAR	SHEET NO	TOTAL SHEETS
8	OKLA	24750(04)		16	127

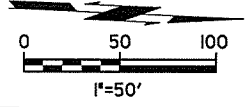

SEC. 29, T28N, R16E

SEC. 20, T28N, R16E

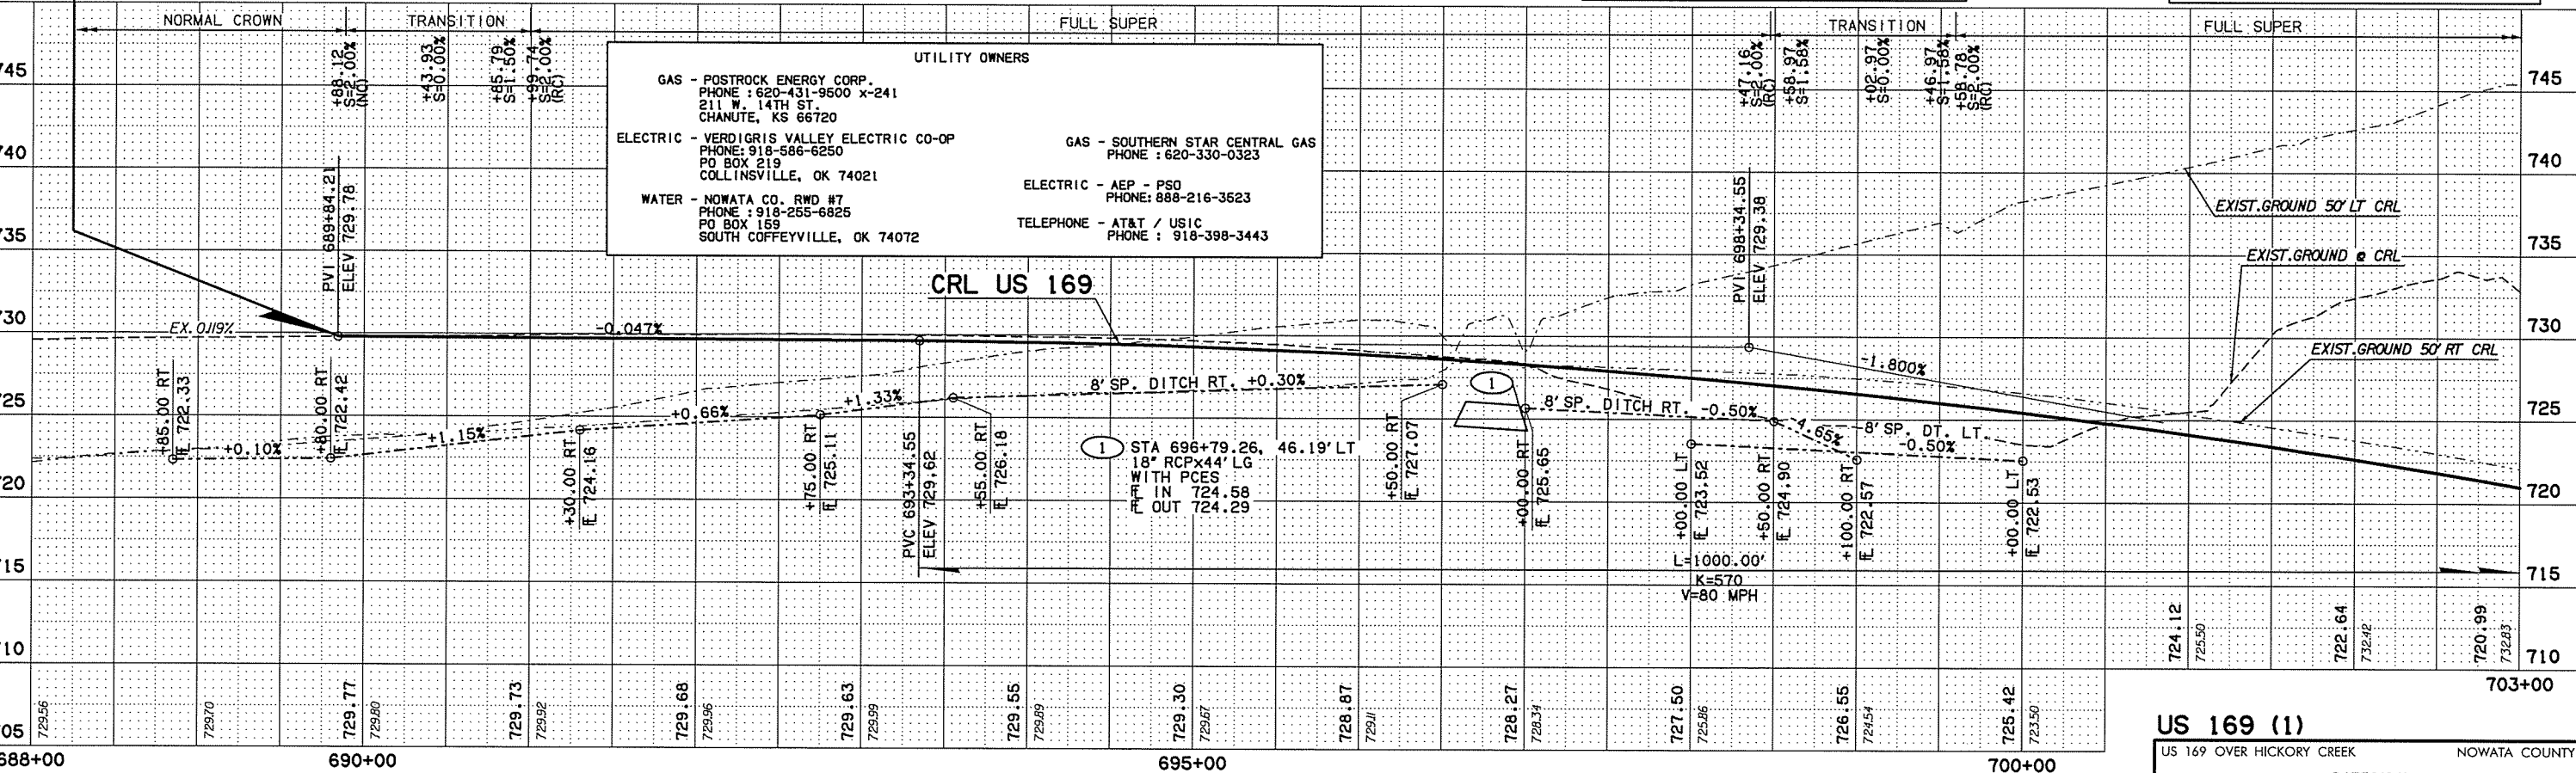

688+00 690+00 695+00 700+00 703+00