
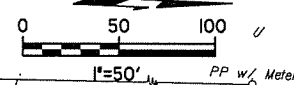


SEC. 19, T28N, R16E

SEC. 18, T28N, R16E

0001	STATE	J/P PROJ NO	FISCAL YEAR	SHEET NO	TOTAL SHEETS
8	OKLA	24750(04)		19	127

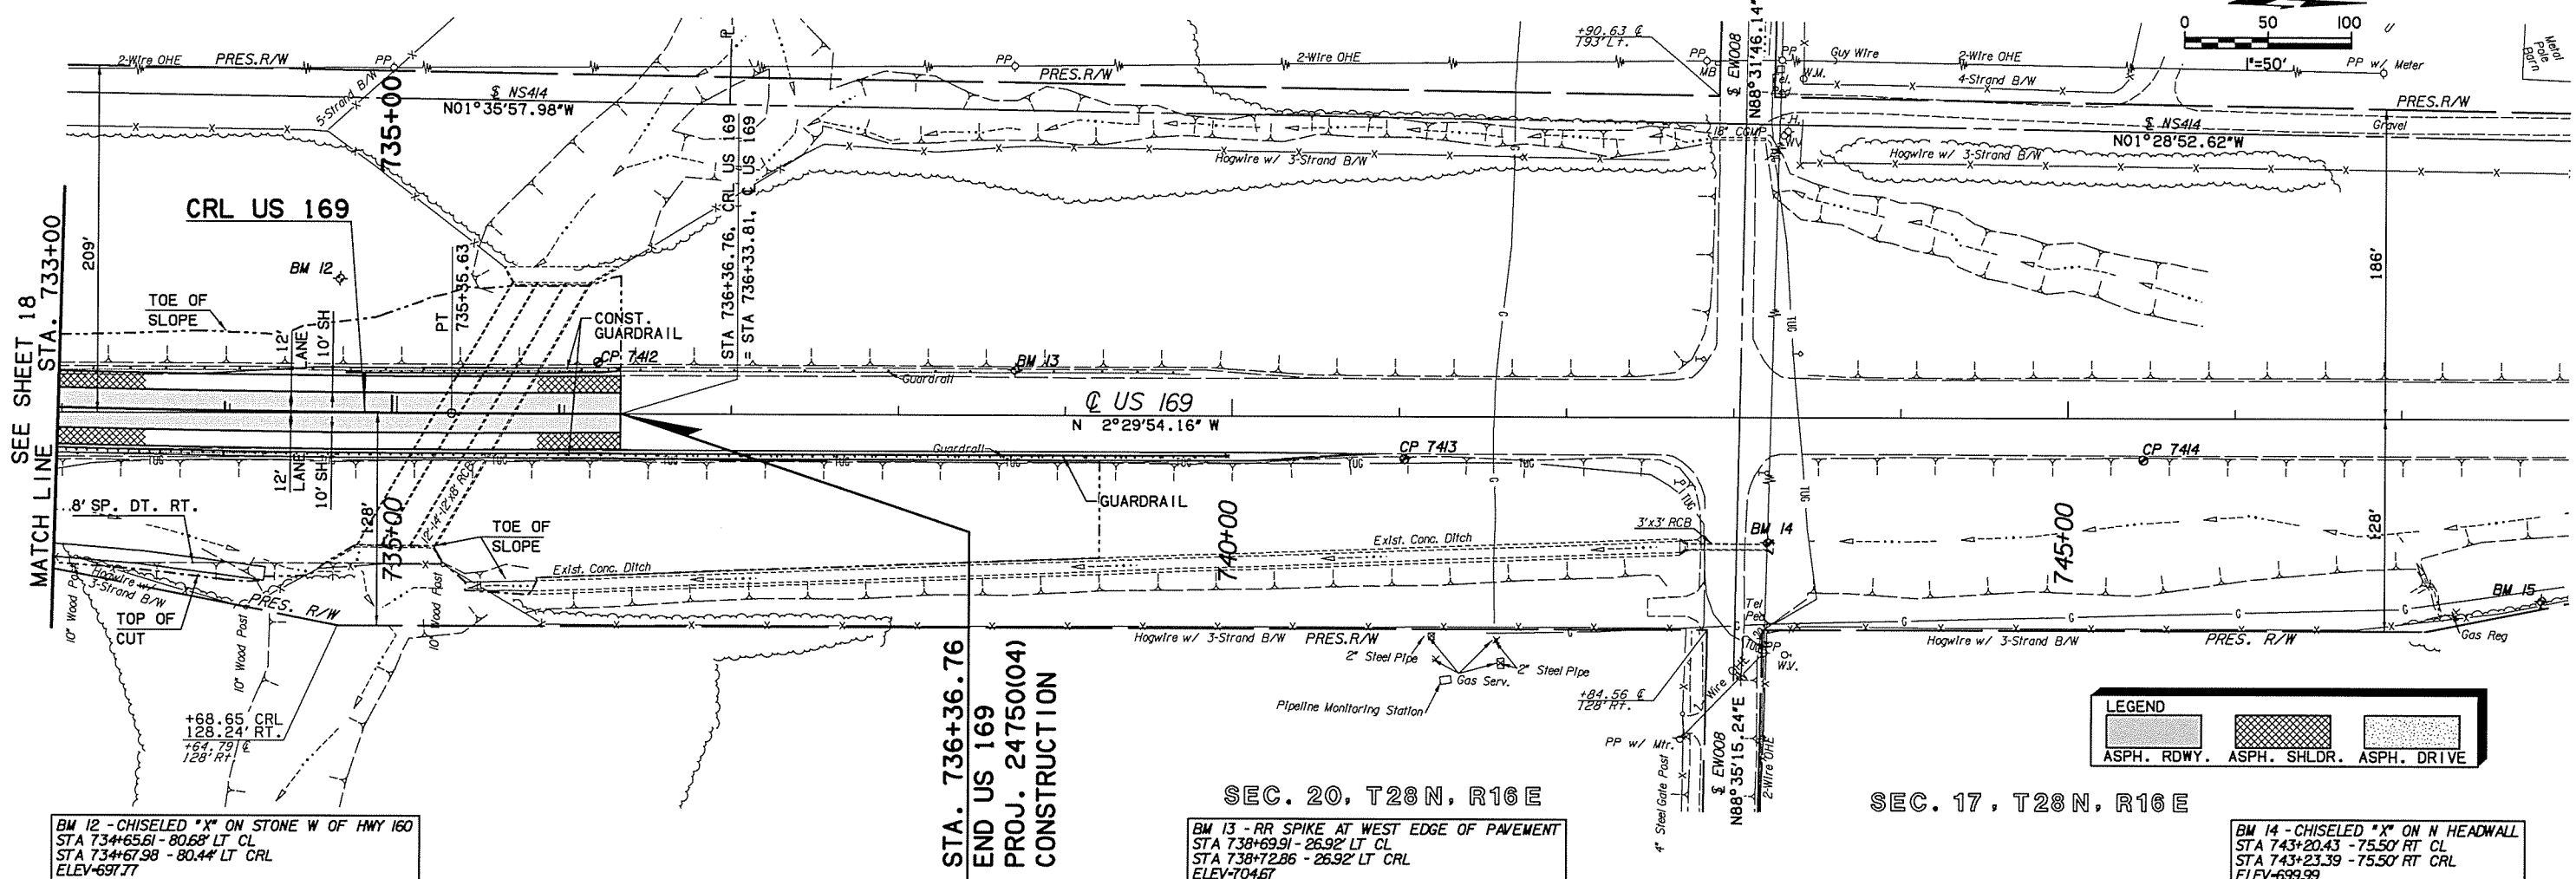

**LEGEND**


[Pattern]	ASPH. RDWY.
[Pattern]	ASPH. SHLDR.
[Pattern]	ASPH. DRIVE

BM 12 - CHISELED "X" ON STONE W OF HWY 160  
 STA 734+65.61 - 80.68' LT CL  
 STA 734+67.98 - 80.44' LT CRL  
 ELEV=697.77

STA. 736+36.76  
 END US 169  
 PROJ. 24750(04)  
 CONSTRUCTION

SEC. 20, T28N, R16E  
 BM 13 - RR SPIKE AT WEST EDGE OF PAVEMENT  
 STA 738+69.91 - 26.92' LT CL  
 STA 738+72.86 - 26.92' LT CRL  
 ELEV=704.67

SEC. 17, T28N, R16E  
 BM 14 - CHISELED "X" ON N HEADWALL  
 STA 743+20.43 - 75.50' RT CL  
 STA 743+23.39 - 75.50' RT CRL  
 ELEV=699.99

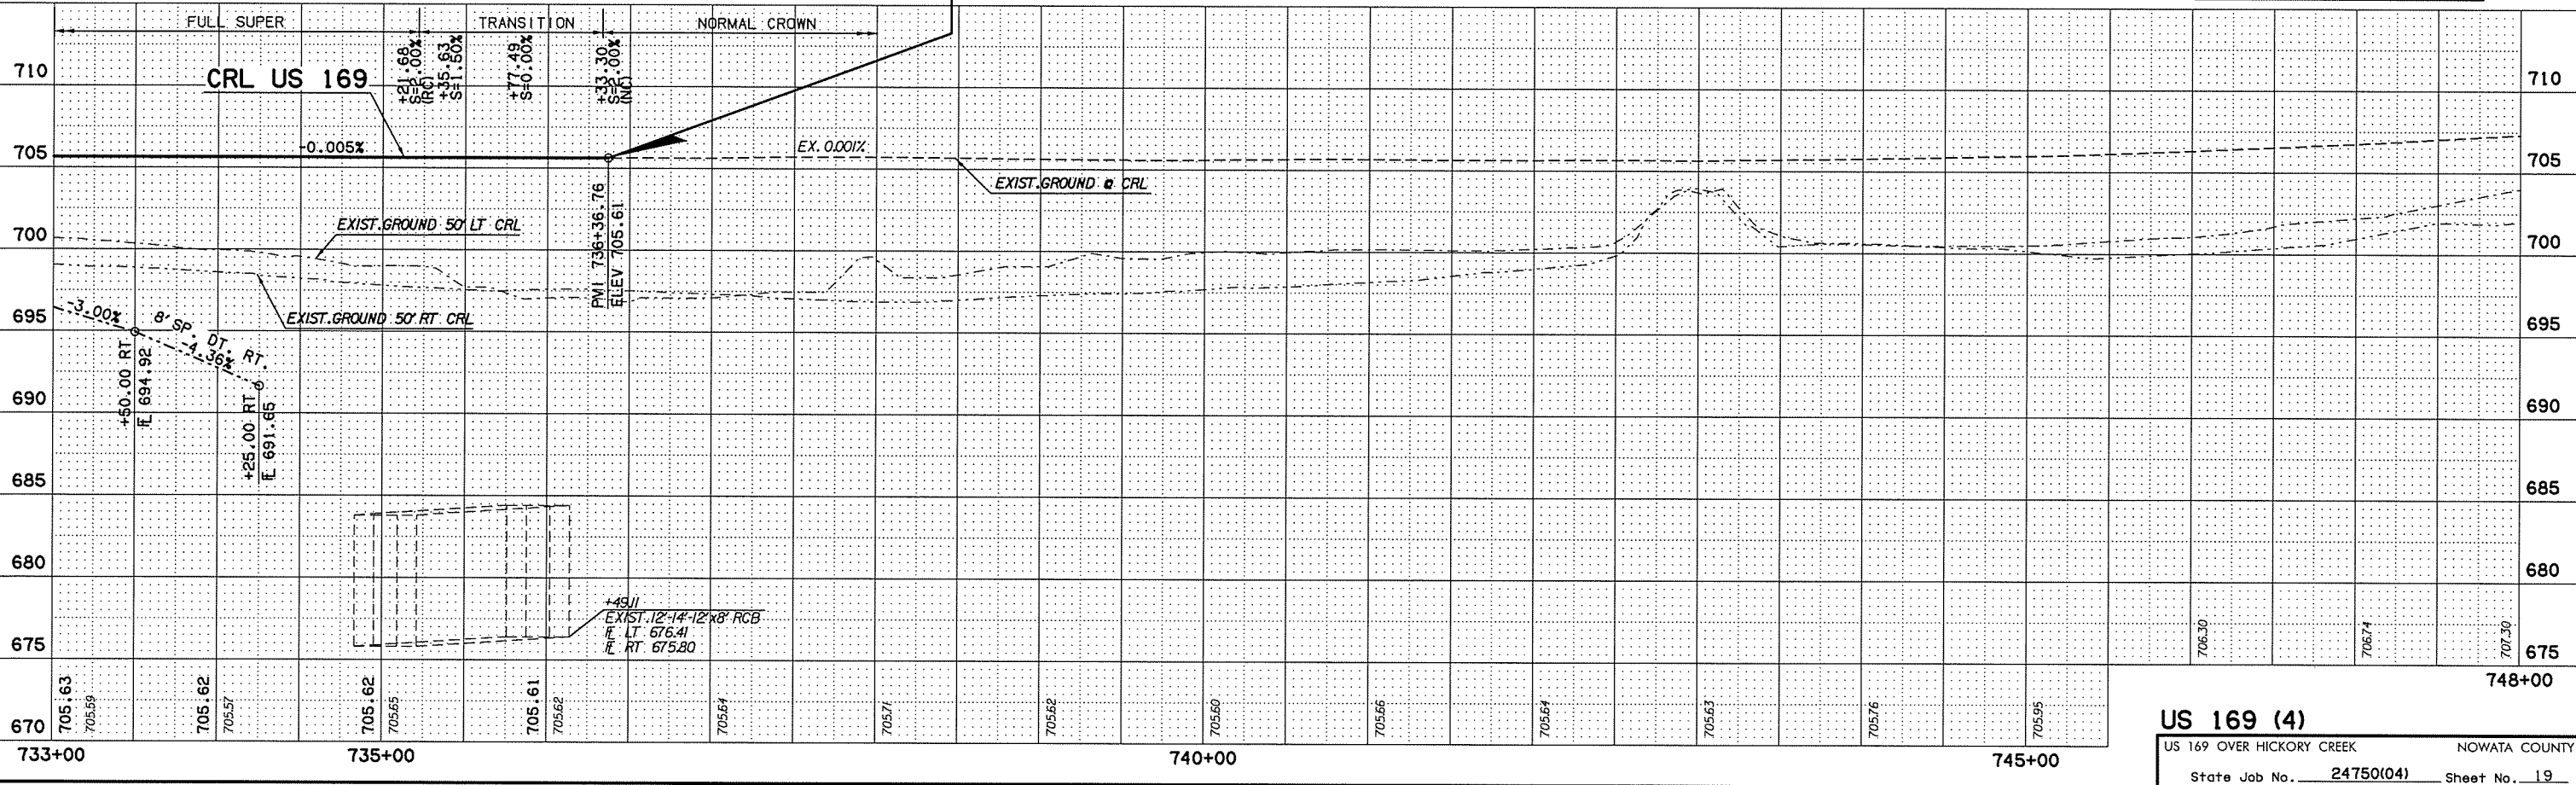

**US 169 (4)**  
 US 169 OVER HICKORY CREEK NOWATA COUNTY  
 State Job No. 24750(04) Sheet No. 19