



7/12/2016



DIST.	STATE	J/P PROJ NO	FISCAL YEAR	SHEET NO	TOTAL SHEETS
8	OKLA	24750(04)		23	127

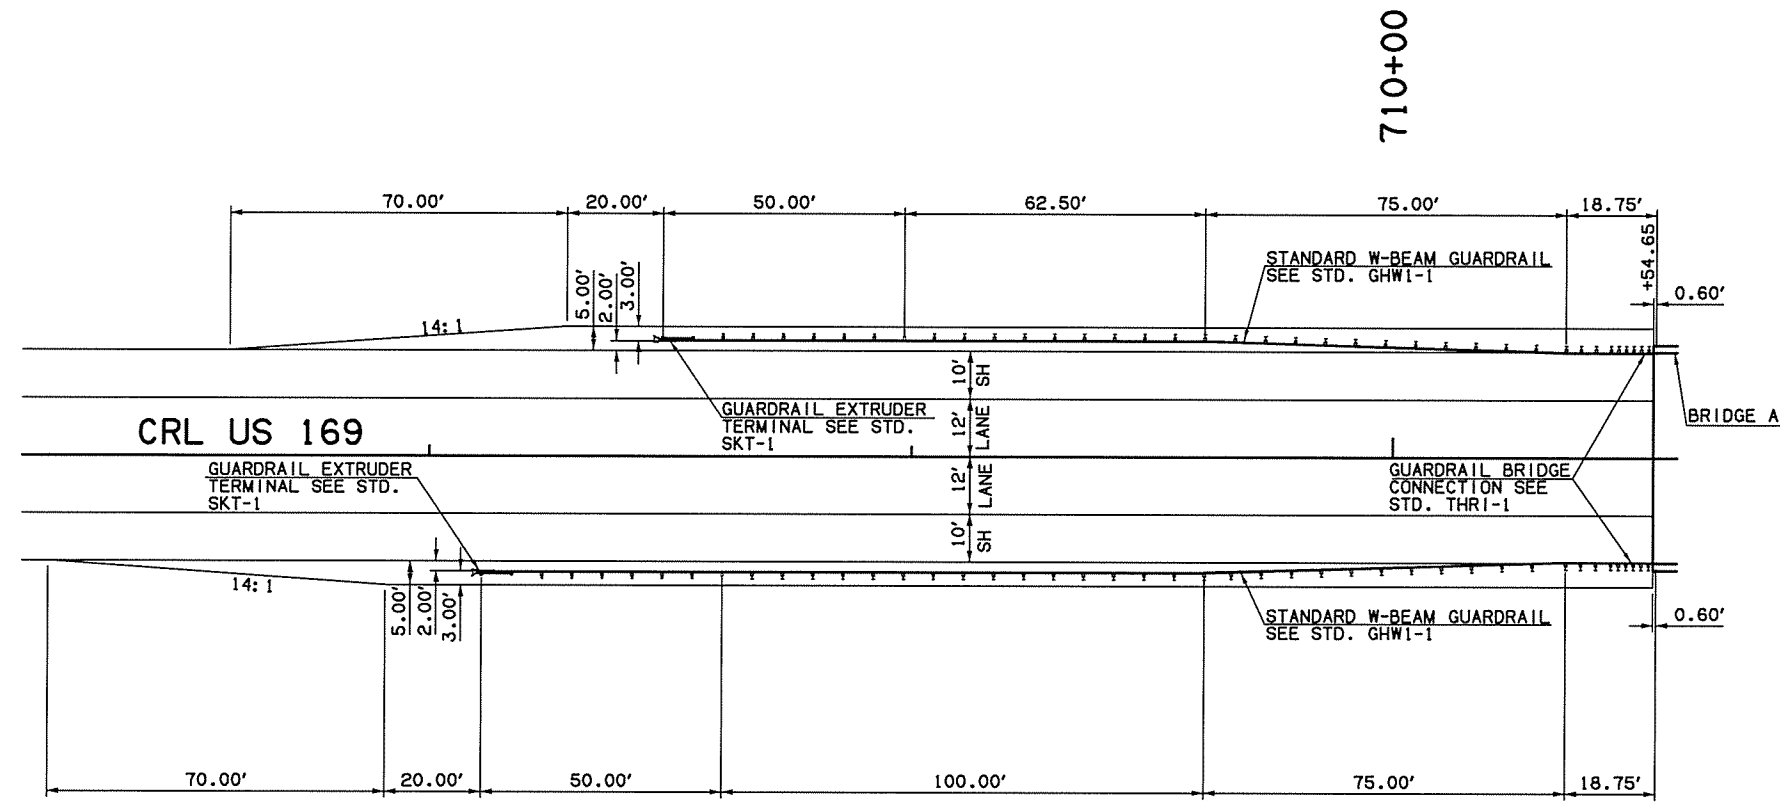

PLAN SOUTH

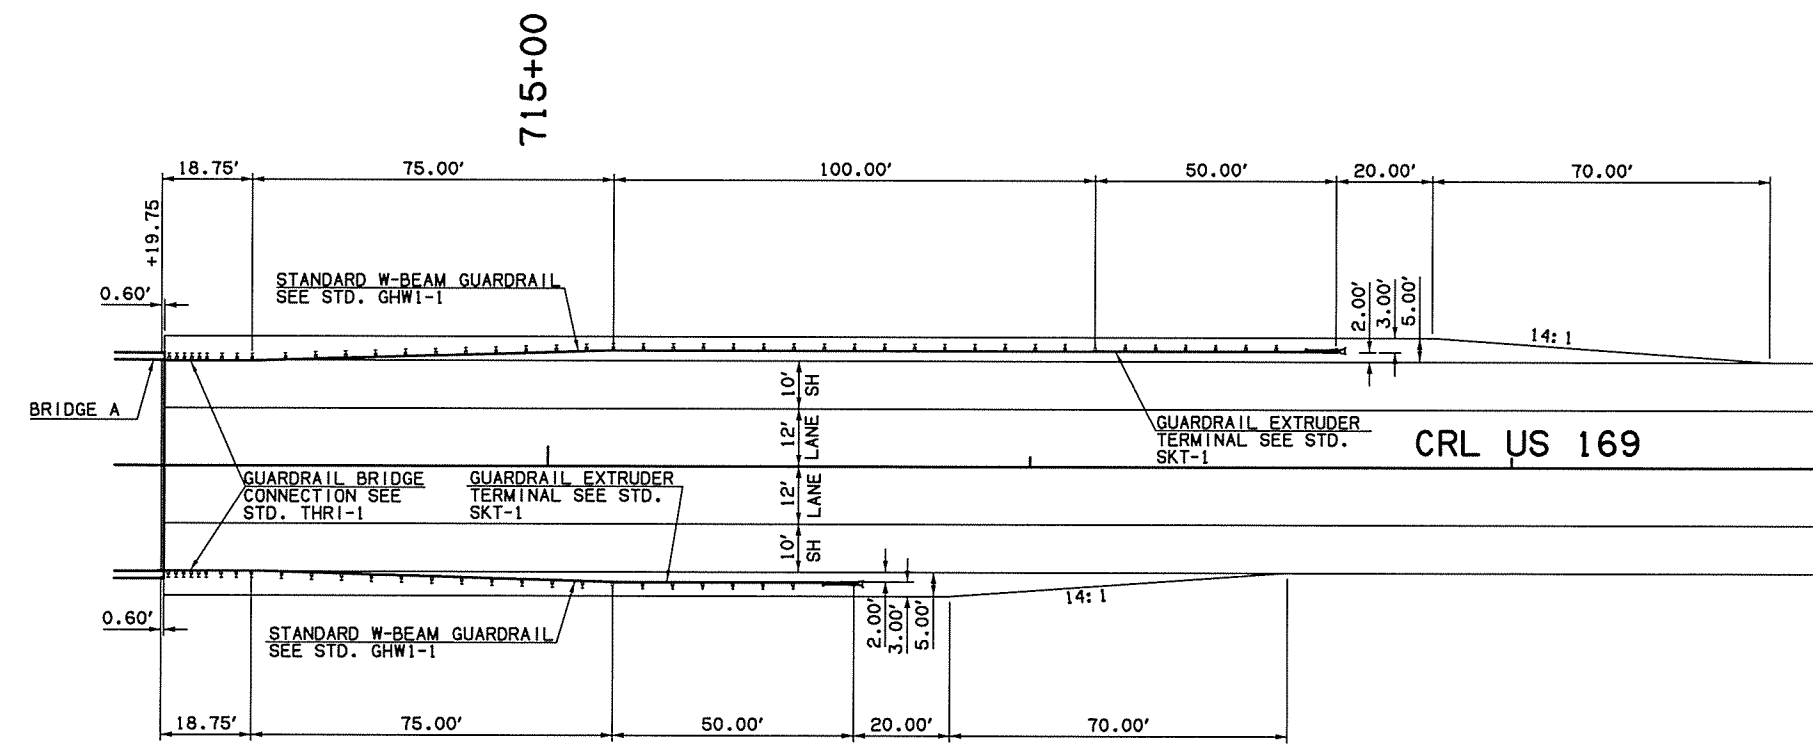

PLAN NORTH

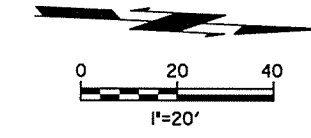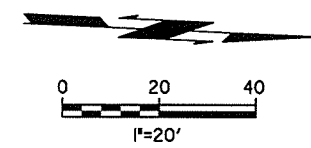

Design		US 169 OVER HICKORY CREEK	NOWATA COUNTY
Drawn		GUARDRAIL LAYOUT (1)	
Checked			
Approved			
Squad			
		State Job No. 24750(04)	Sheet No. 23

P:\ECN\650-TUL_VIV\25231000_0001_US169BR-dg\20_DESGN\40_CAD_Hickory\Dgn\C\24750(04)_C_Plan_Guardrail_01.dgn 7:38:57 AM