
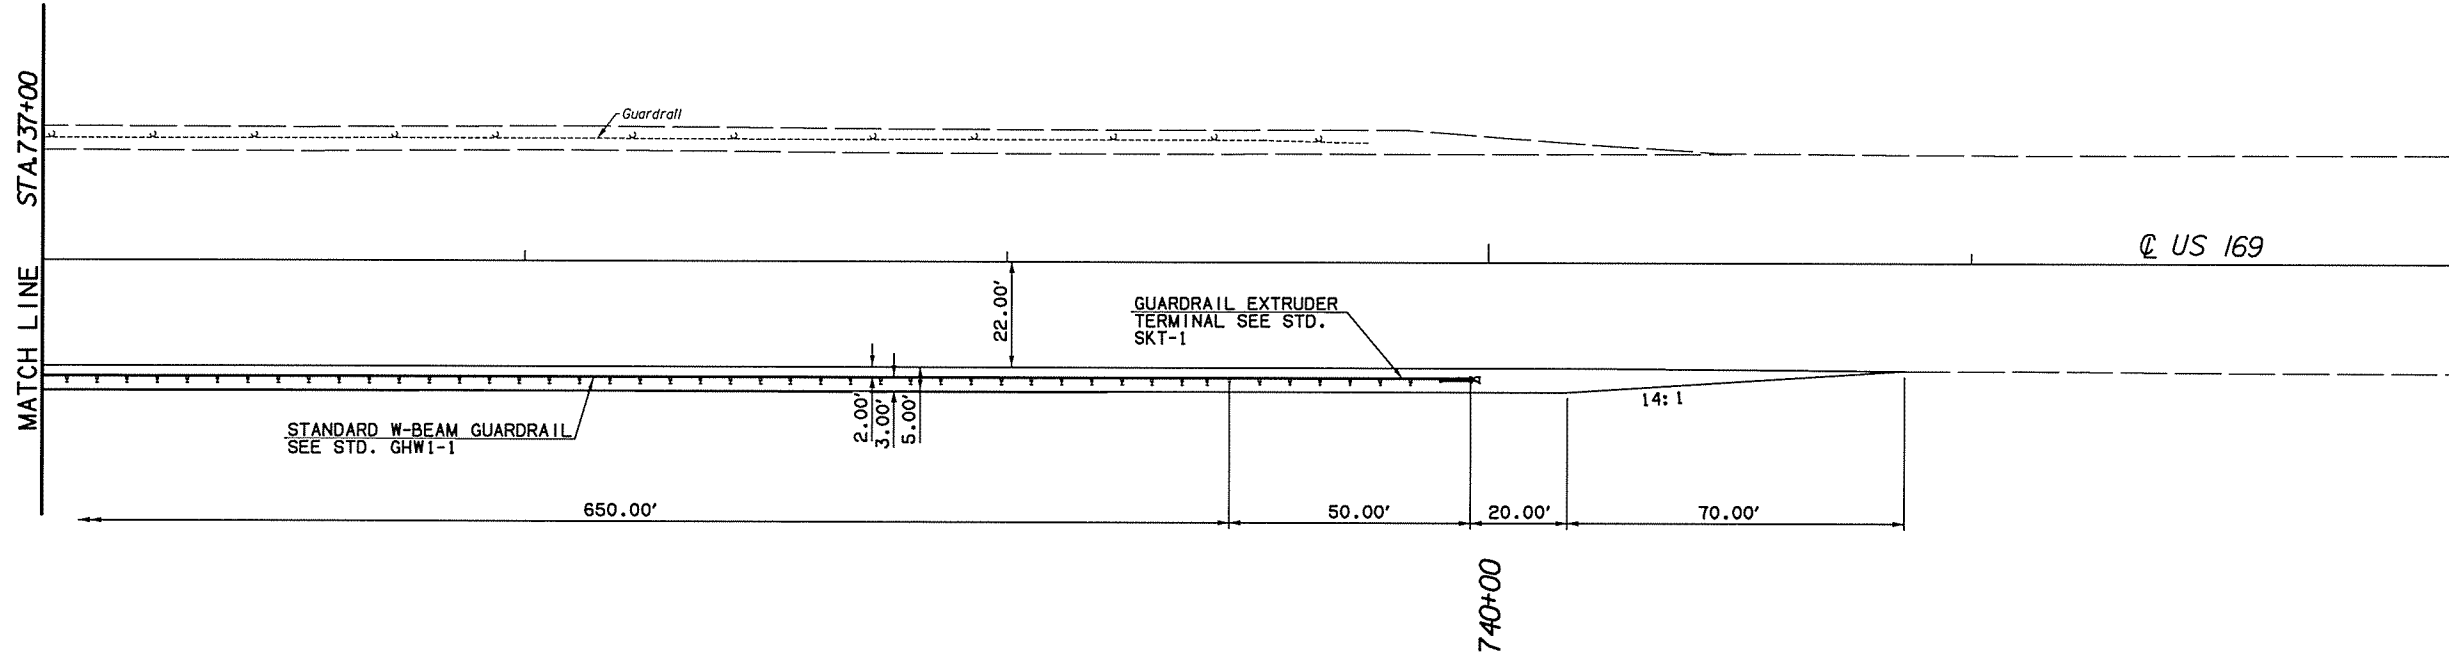
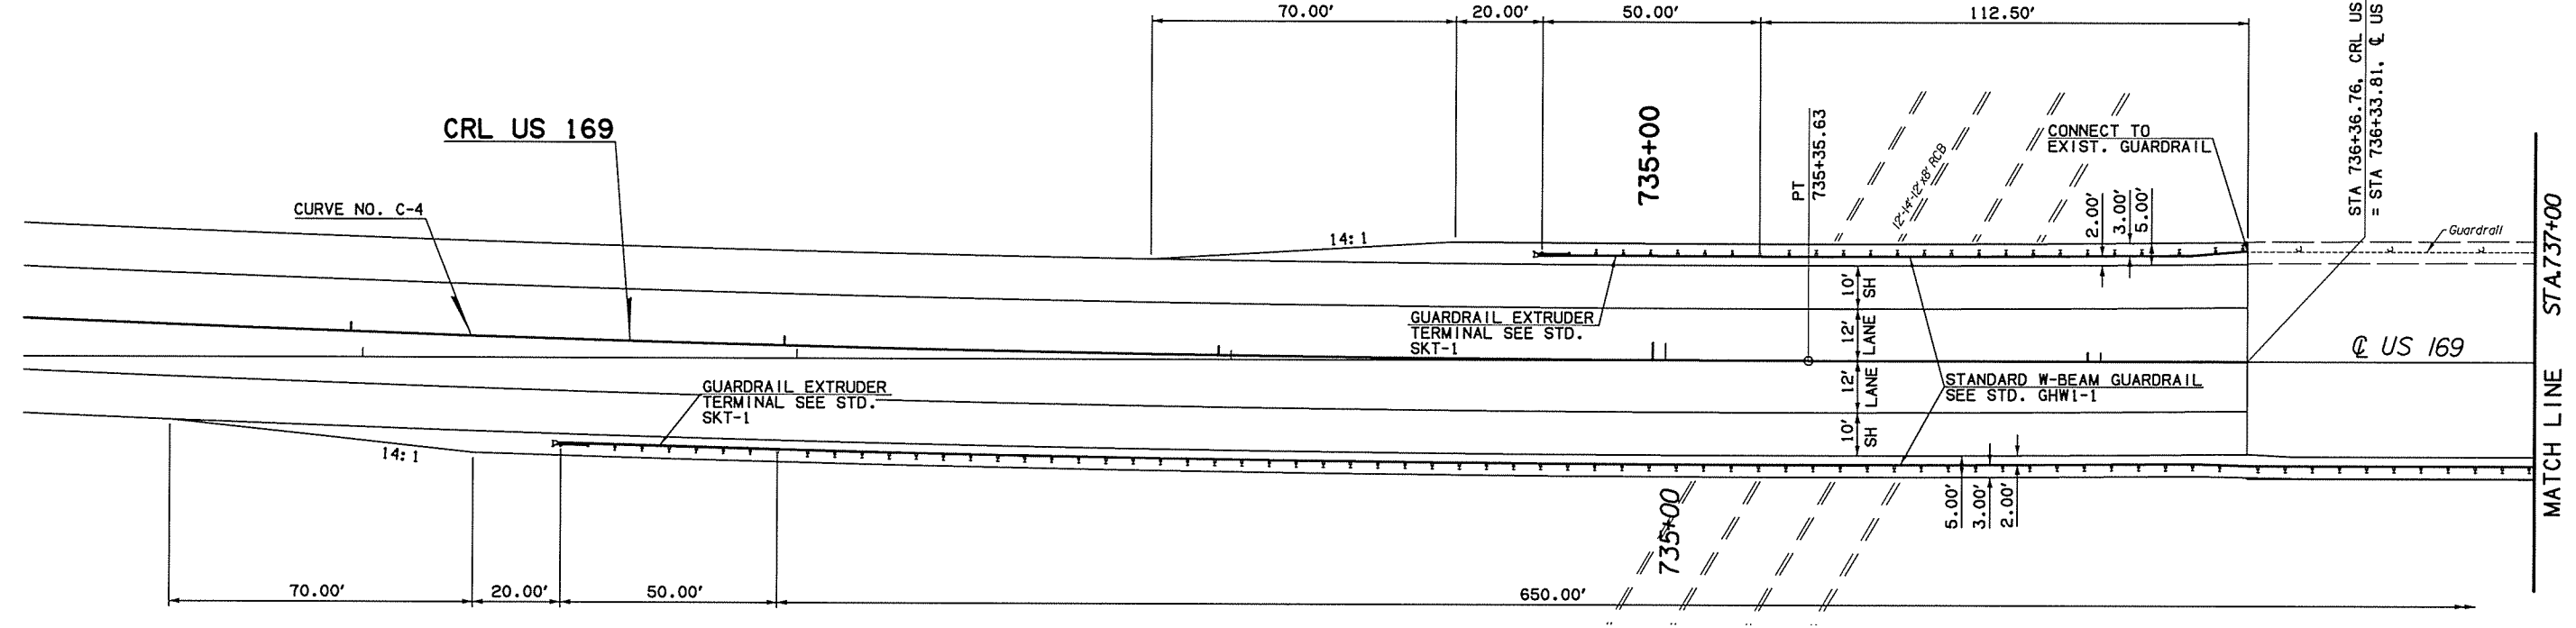


7/12/2016

7:38:57 AM

P:\ECN\650-TUL\CIV\25523\1000\_0001\_US169BR-dg\20\_DESGN\40\_CAD\_Hickory\DMN\C\24750\041\_C\_Plan\_Guardrail\_02.dgn

DOT DIVISION	STATE	J/P PROJ NO	FISCAL YEAR	SHEET NO	TOTAL SHEETS
8	OKLA	24750(04)		24	127

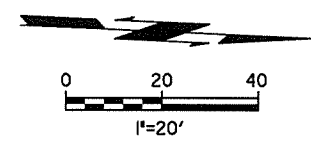

Design		US 169 OVER HICKORY CREEK	NOWATA COUNTY
Drawn		<b>GUARDRAIL LAYOUT (2)</b>	
Checked			
Approved			
Squad			
		State Job No. 24750(04)	Sheet No. 24