
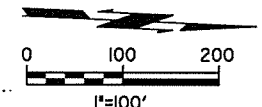


7/12/2016



7:38:58 AM

P:\ECON\650-TUL\CVI\255231000-000T_US169BR-dg\20_DESGN\40_CAD_Hickory.dgn, C:\Plan_Remove_01.dgn

UNIT DIVISION	STATE	J/P PROJ NO	FISCAL YEAR	SHEET NO	TOTAL SHEETS
8	OKLA	24750(04)		26	127

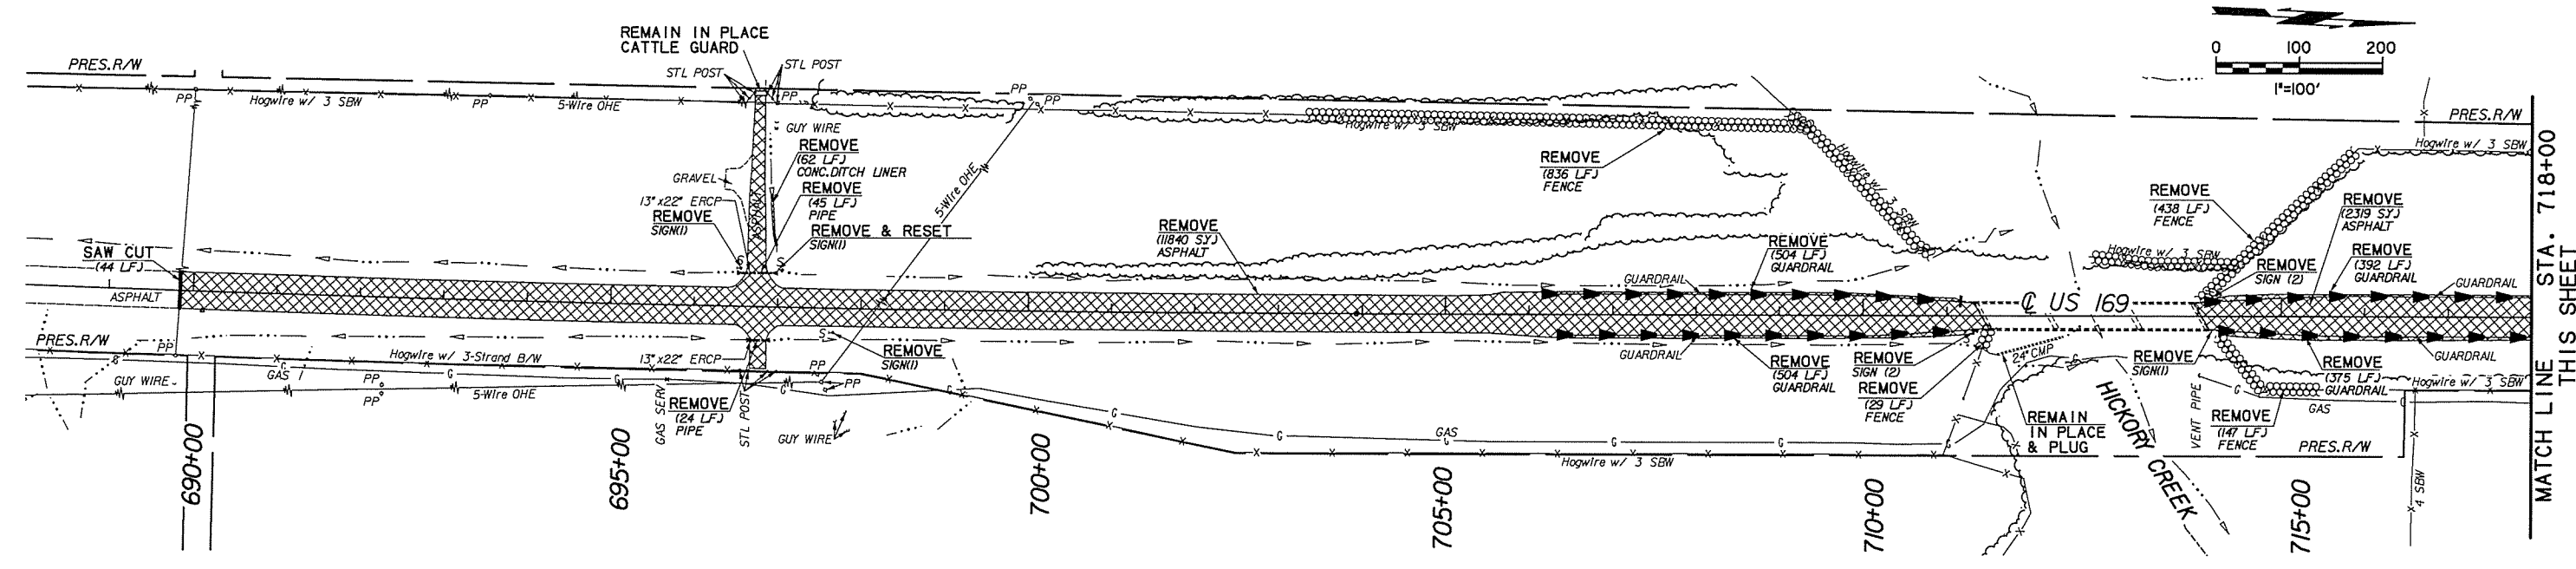

MATCH LINE STA. 718+00 THIS SHEET

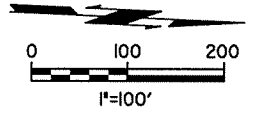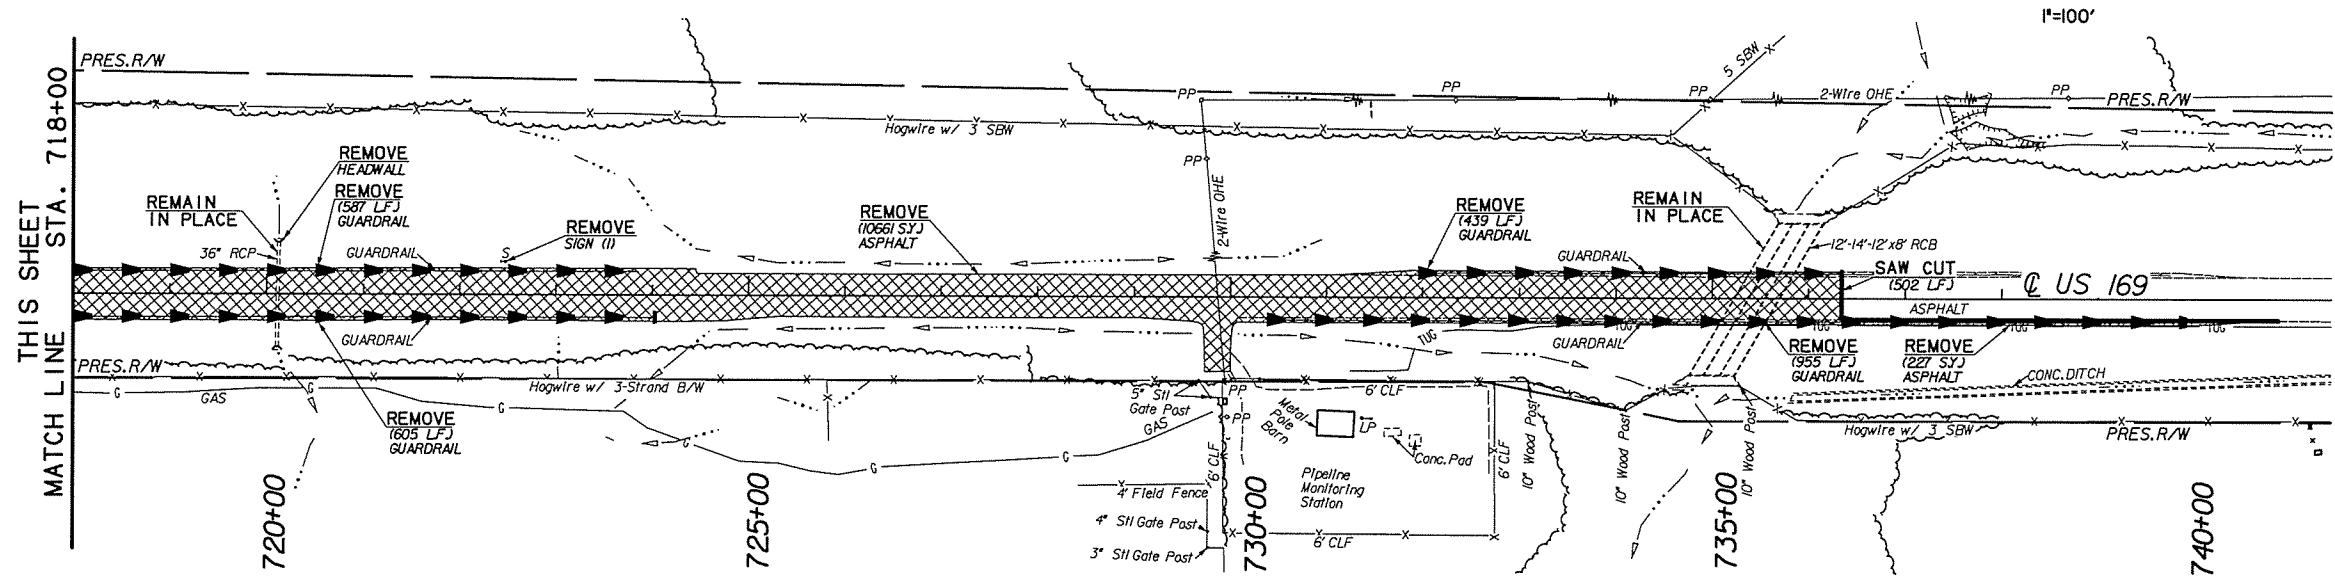

MATCH LINE STA. 718+00 THIS SHEET

REMOVAL LEGEND

ASPHALT	
CONCRETE	
PIPE	
FENCE	
GUARDRAIL	
SAWCUT	

Design		US 169 OVER HICKORY CREEK	NOWATA COUNTY
Drawn		REMOVALS	
Checked			
Approved			
Squad			
		State Job No. 24750(04)	Sheet No. 26