



DDI DIVISION	STATE	J/P PROJ NO	PHYSICAL YEAR	SHEET NO.	TOTAL SHEETS
8	OKLA	247501041		28	127

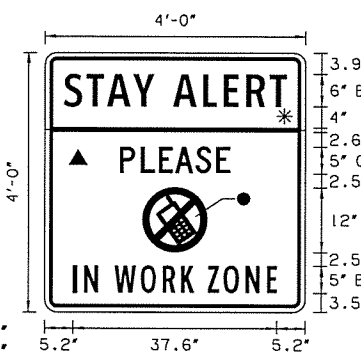

COLOR:
 LEGEND, SYMBOL AND BORDER:
 BLACK (NON-REFLECTORIZED)
 BACKGROUND:
 ▲ FLUORESCENT ORANGE (REFLECTORIZED)
 * FLUORESCENT YELLOW (REFLECTORIZED)
 ● WHITE (REFLECTORIZED)

ITEM	PHASE 1	
	CONSTRUCTION	TRAFFIC
US 169	Sta. 701+00 to Sta. 724+00 except east foreslope / ditch	On Existing US 169
South Detour	Construct	
North Detour	Construct	
Bridge A	Construct	

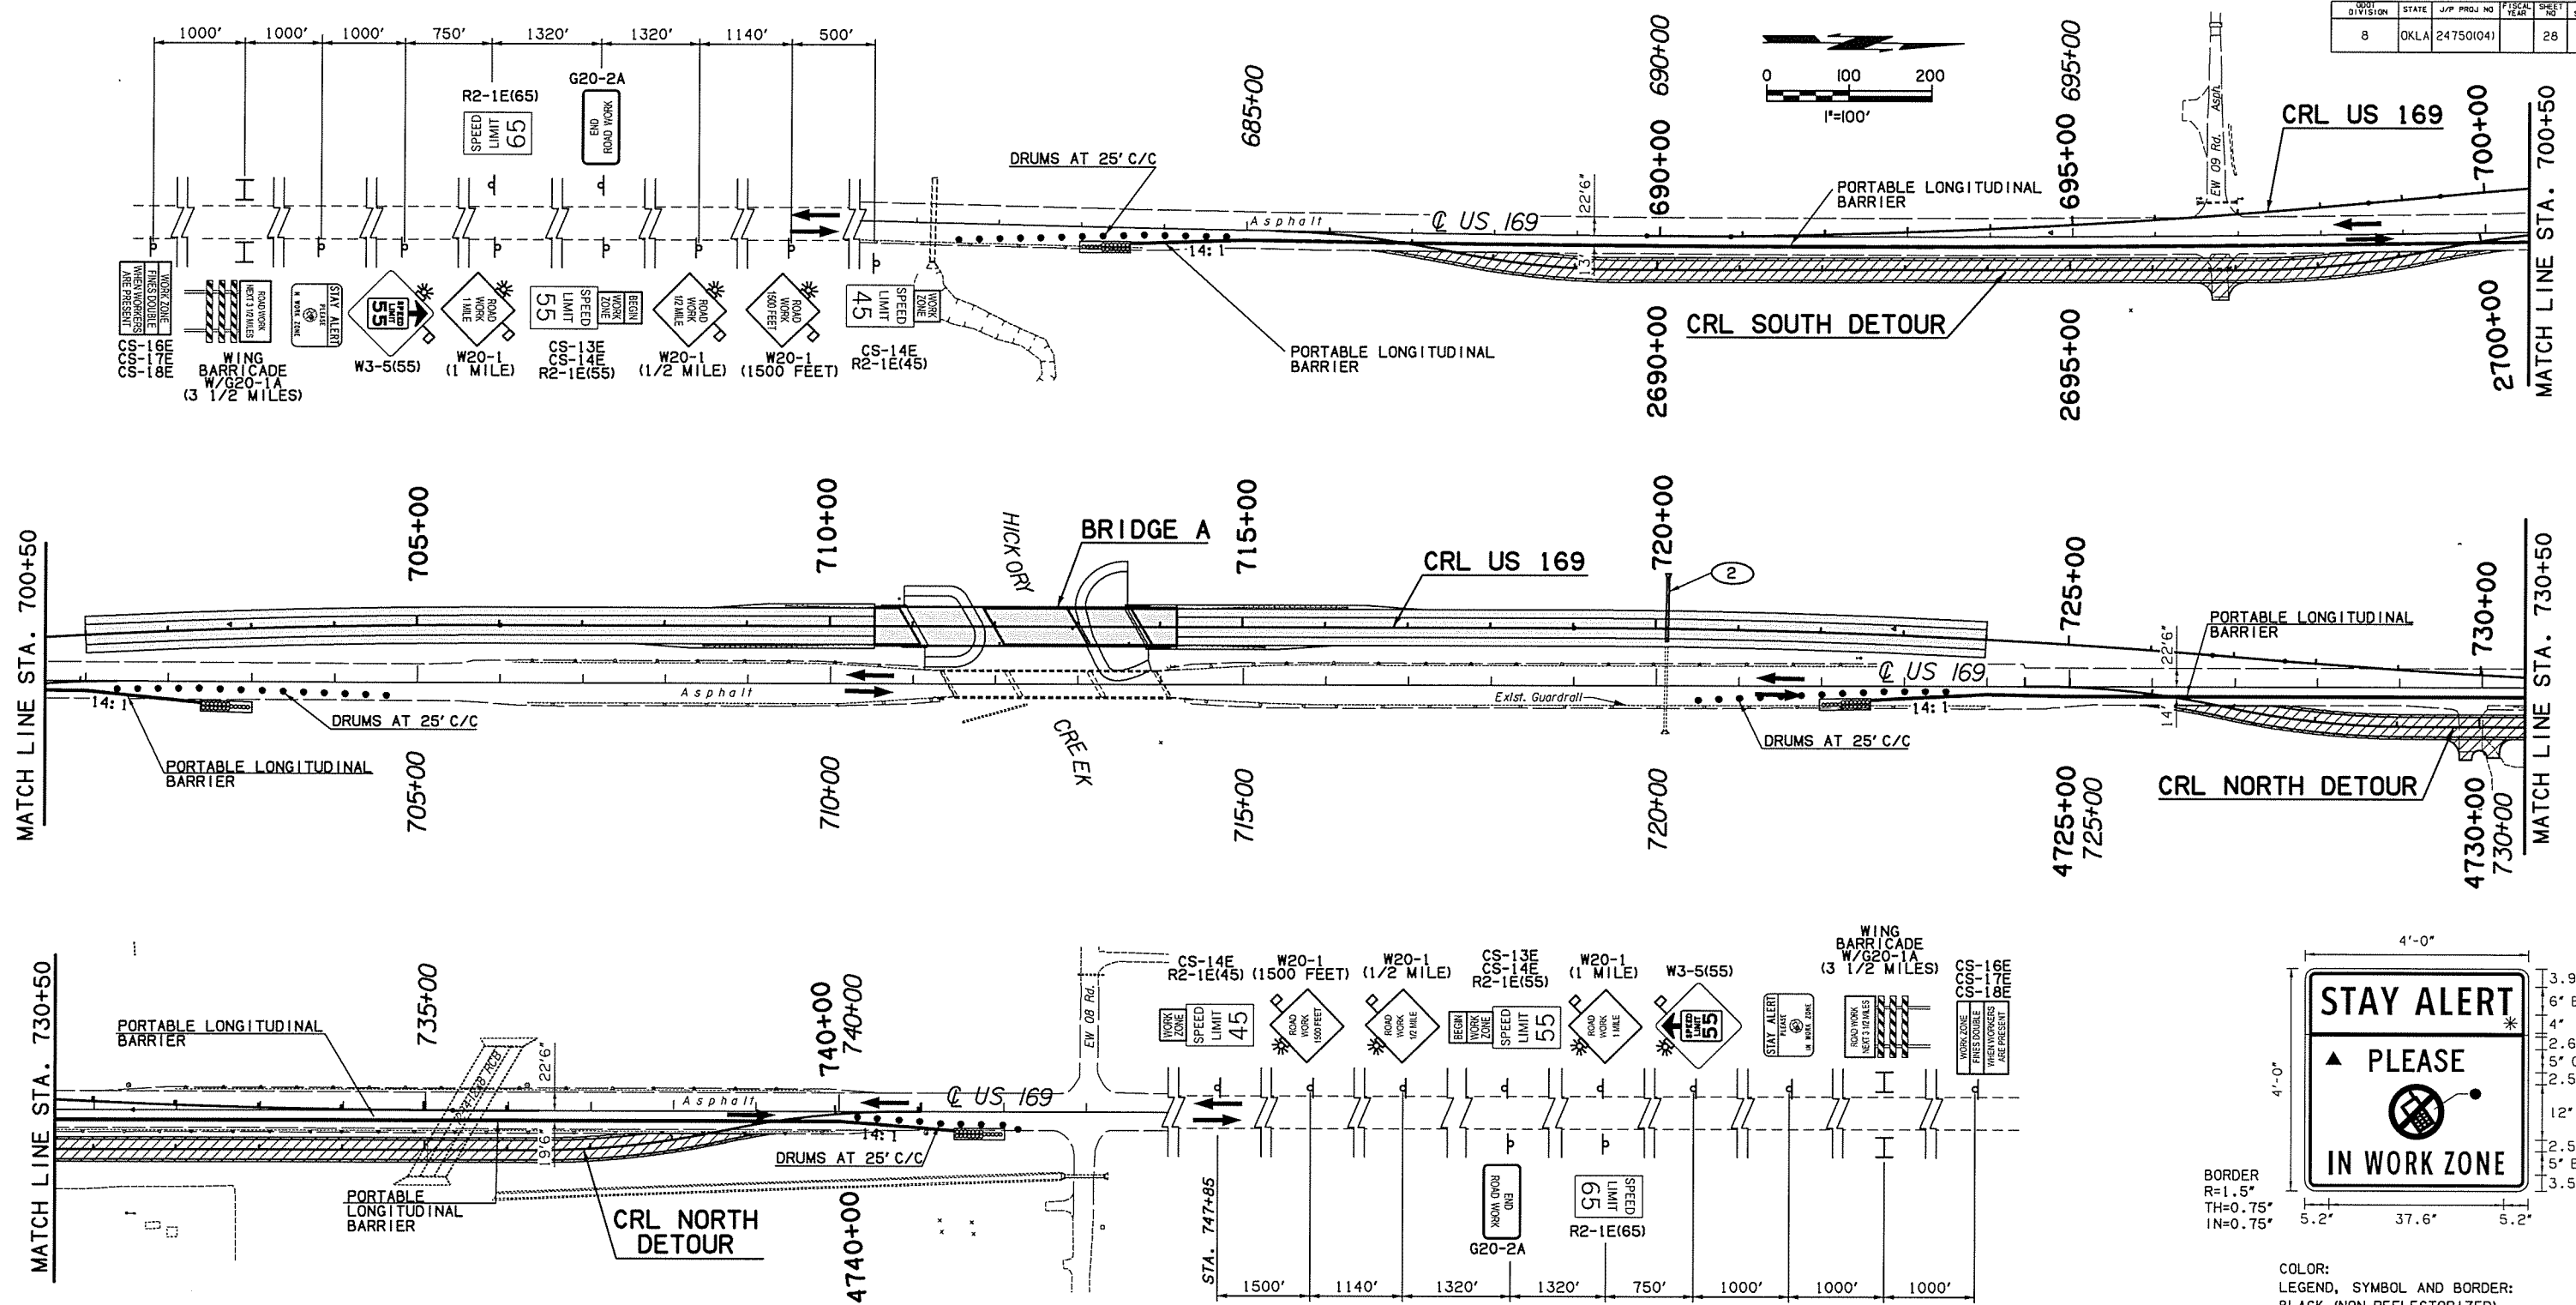

PHASE 1 TYPICAL SECTION
 STA. 701+00 TO STA. 724+00
 N.T.S.

LEGEND

	CONSTRUCTION		SIGN
	TEMPORARY CONSTRUCTION		DRUMS
	COMPLETED CONSTRUCTION		WING BARRICADE
	COMPLETED TEMPORARY CONSTRUCTION		TRAFFIC FLOW DIRECTION
			PORTABLE LONGITUDINAL BARRIER
			IMPACT ATTENUATOR

Design		US 169 OVER HICKORY CREEK SUGGESTED CONSTRUCTION SEQUENCE/TRAFFIC CONTROL (1) State Job No. 24750(04) Sheet No. 28
Drawn		
Checked		
Approved		
Squad		