
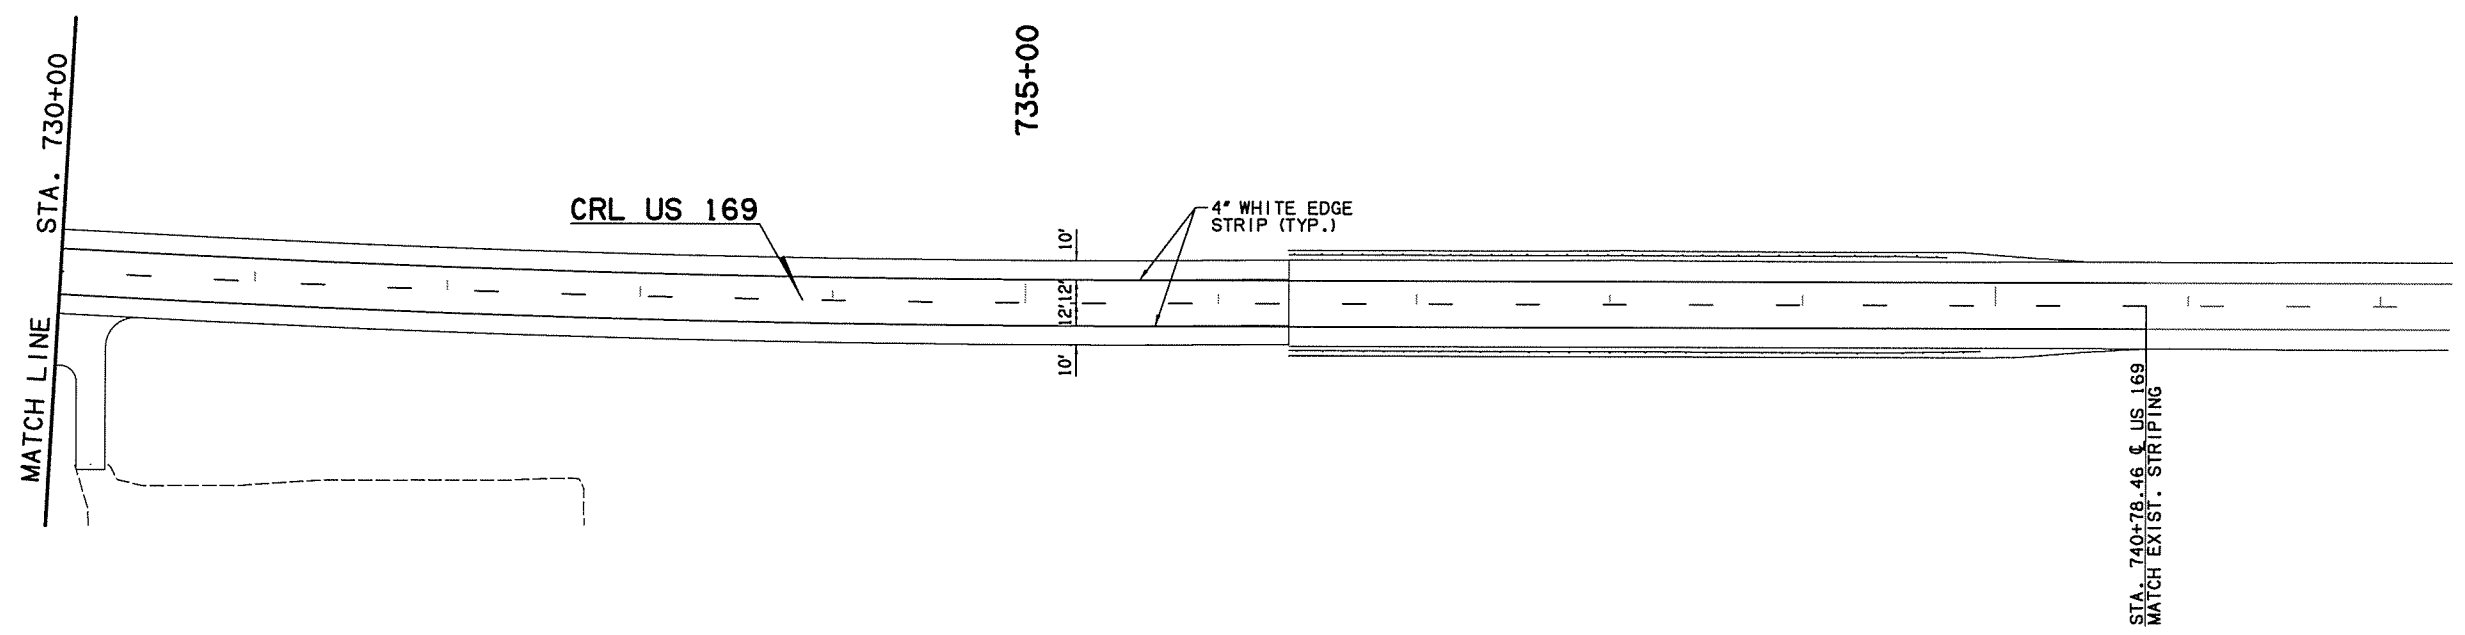
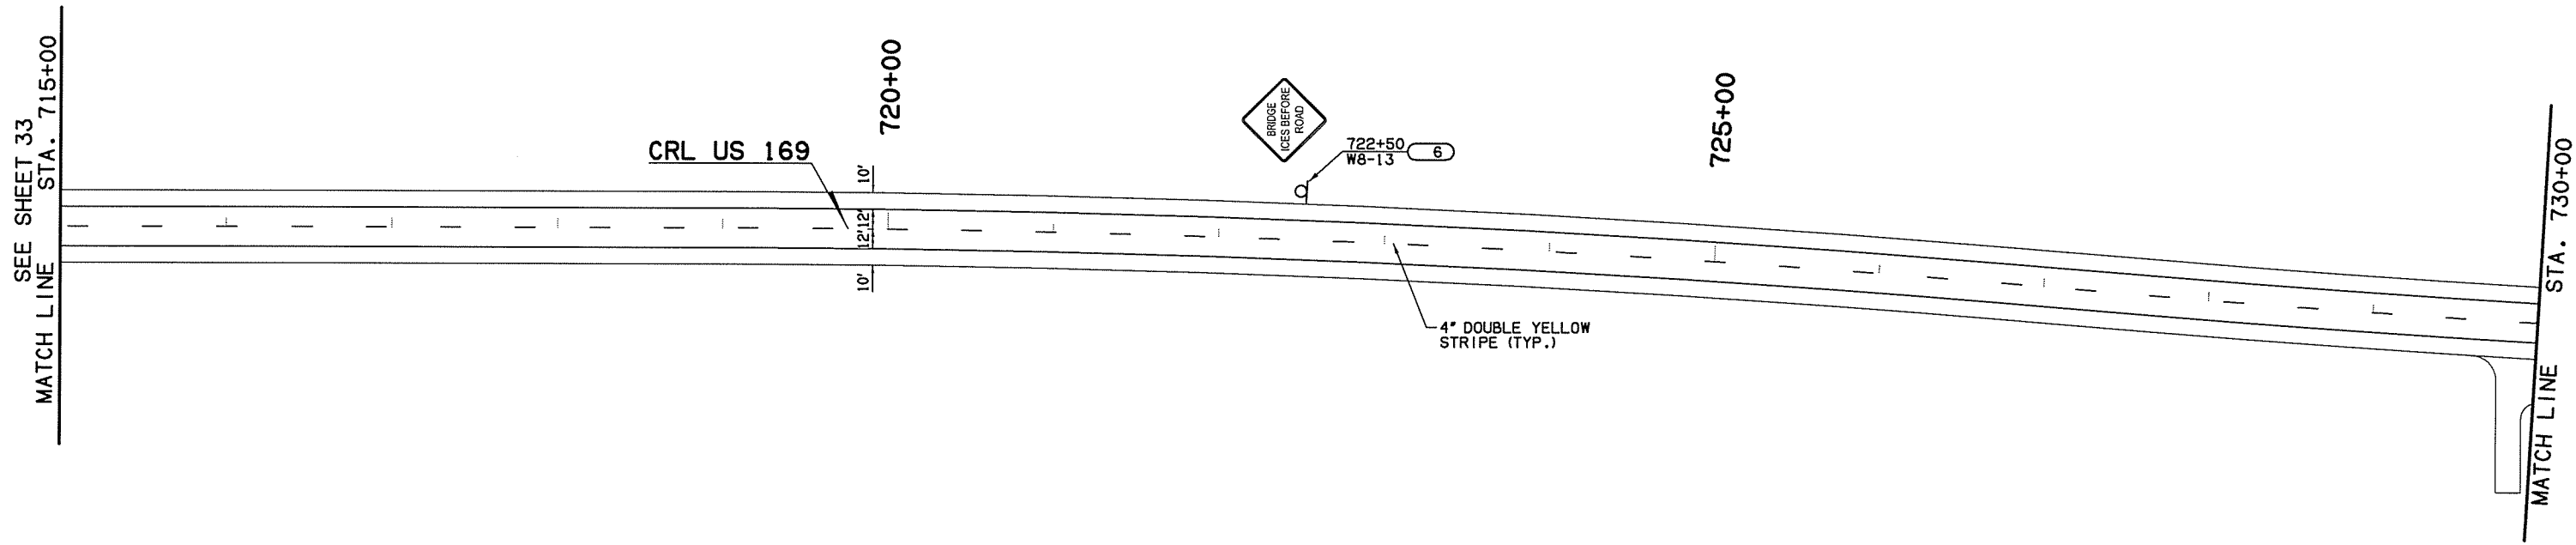


GOVT DIVISION	STATE	J/P PROJ NO	FISCAL YEAR	SHEET NO	TOTAL SHEETS
8	OKLA	24750(04)		34	127

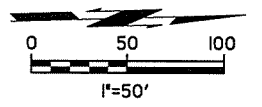

Design		US 169 OVER HICKORY CREEK	NOWATA COUNTY
Drawn		SIGNING & STRIPING (2)	
Checked			
Approved			
Squad			
		State Job No. 24750(04)	Sheet No. 34