
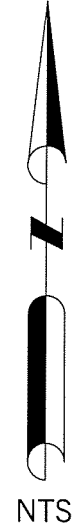
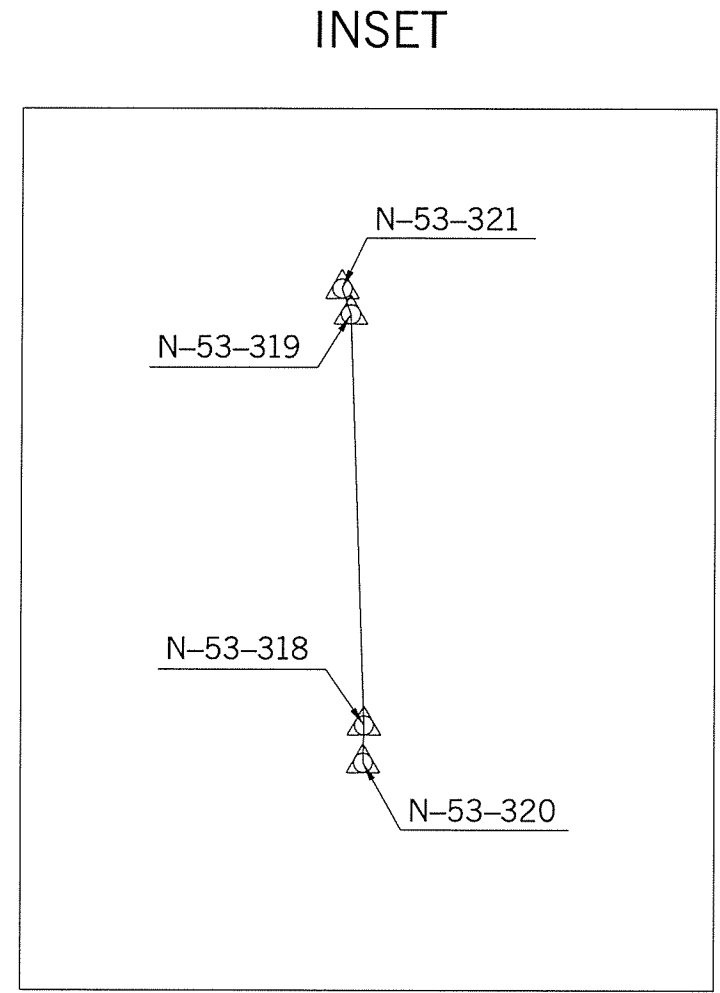
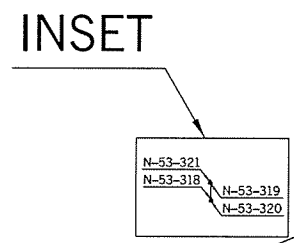


OKLAHOMA DEPARTMENT OF TRANSPORTATION					
FED. ROAD DIST. NO.	STATE	PROJ. NO.	FISCAL YEAR	SHEET NO.	TOTAL SHEETS
8	OKLA.	24750(04)		40	127
DESCRIPTION		REVISIONS		DATE	

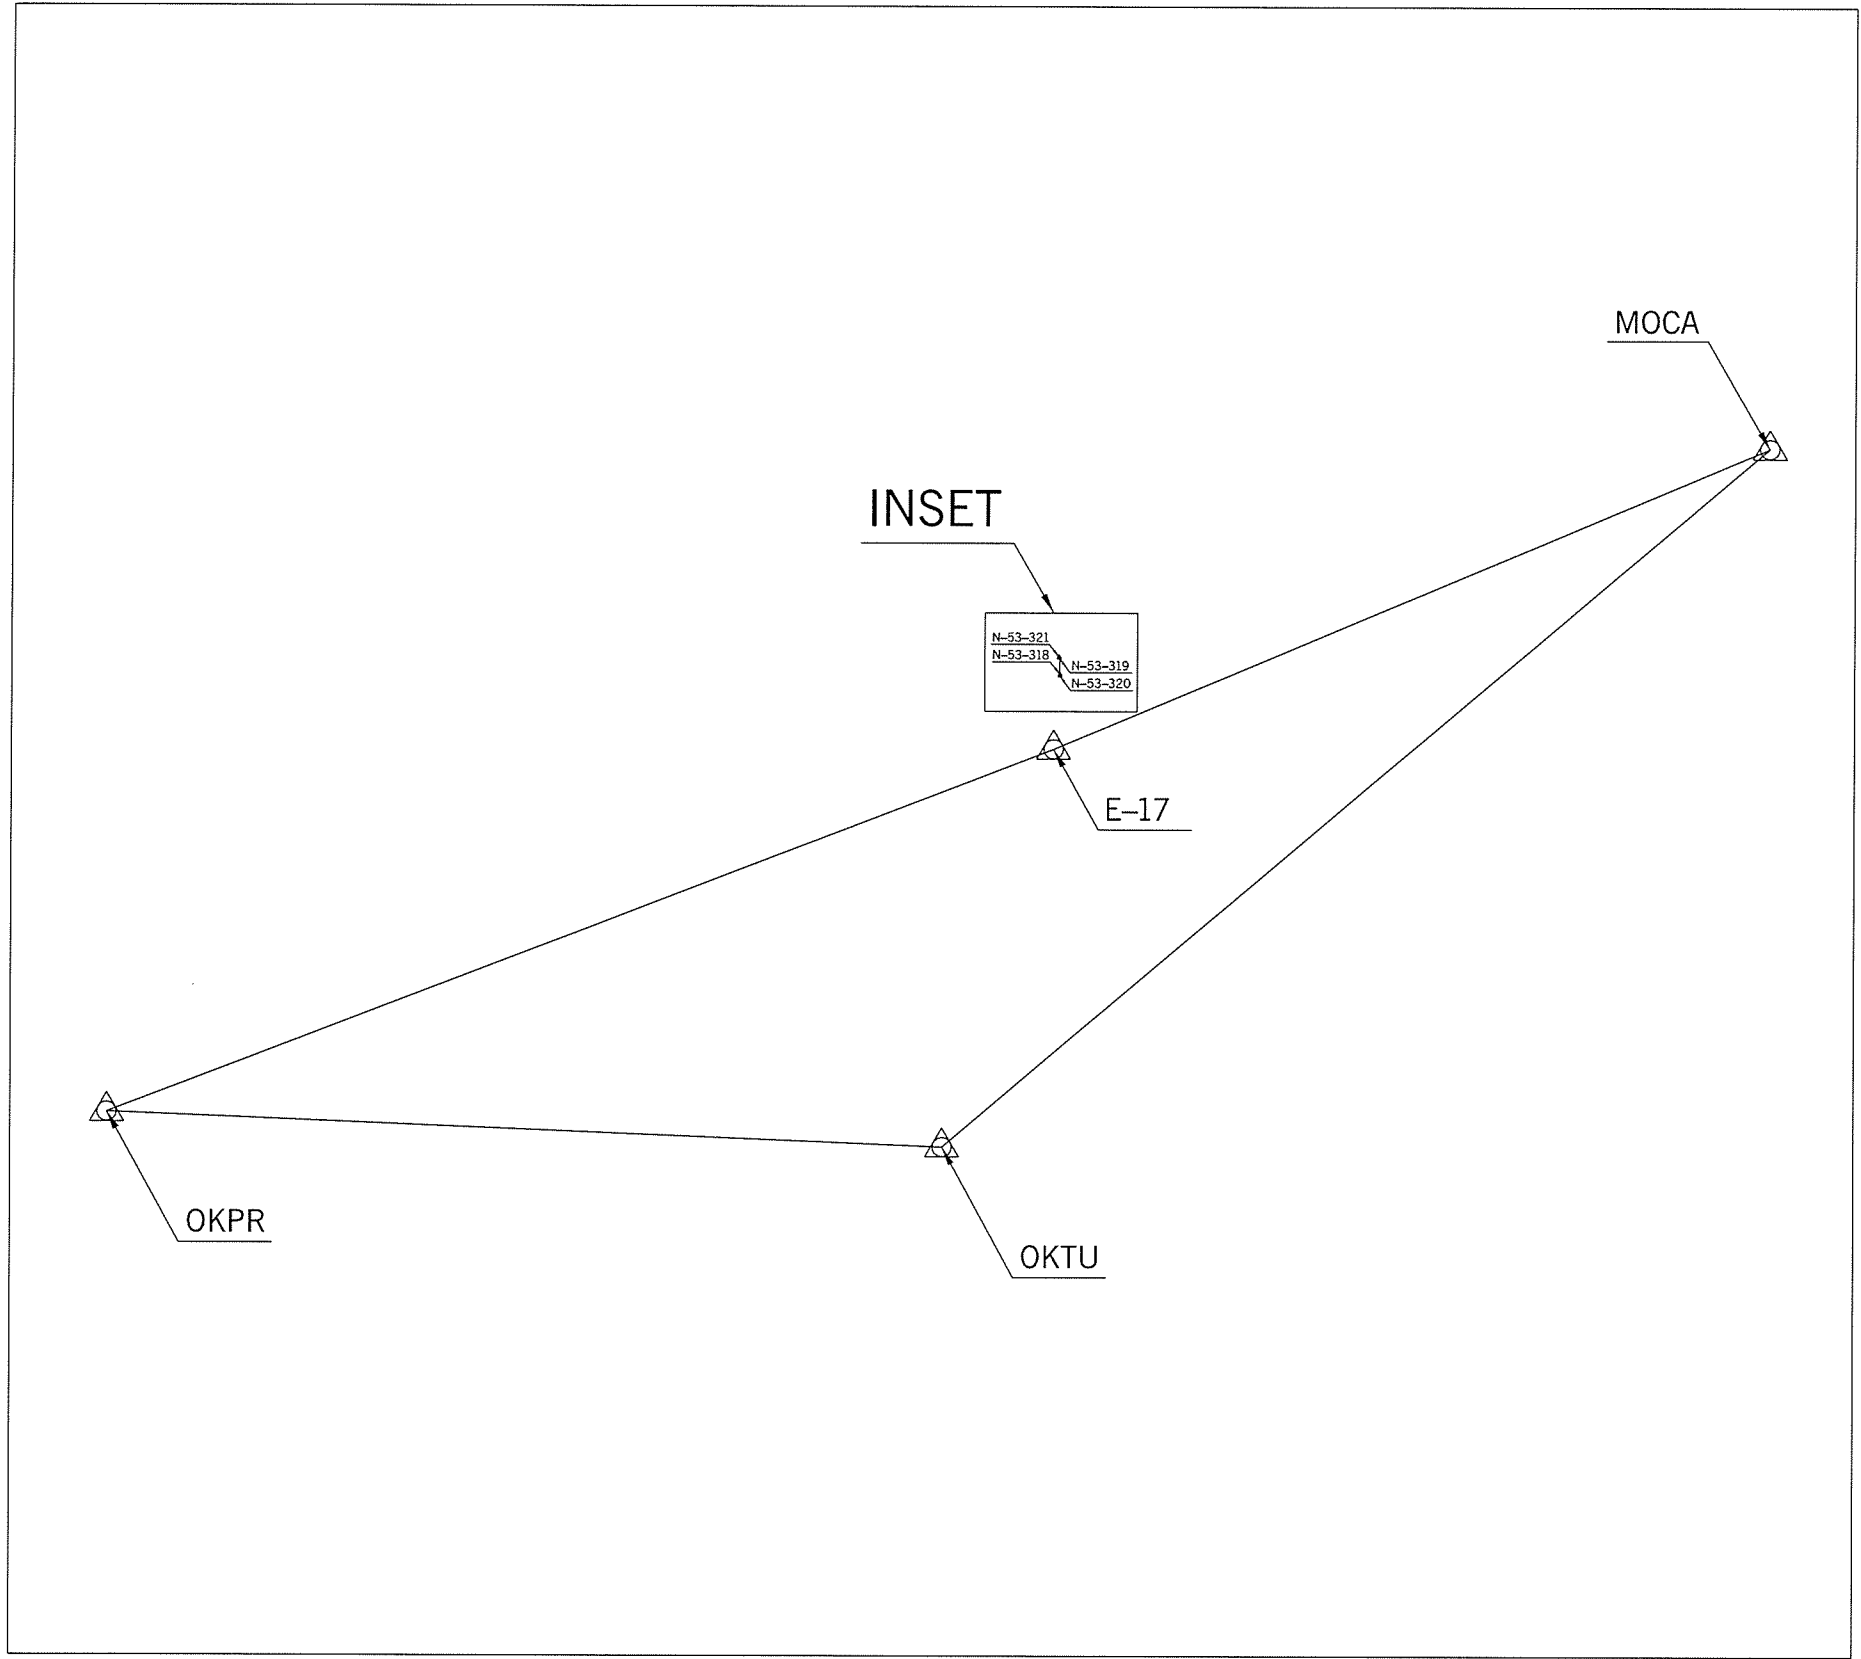

Note: Control Network Adjustment utilizing CORS Stations "MOCA", "OKPR", "OKTU", HARN Stations "E-17".

PLS	DMM	OKLAHOMA DEPARTMENT OF TRANSPORTATION SURVEY DIVISION
DRAWN	ARR	
CHECKED	VKM	
APPROVED	DMM	
CREW	GES, INC.	
<b>SURVEY DATA SHEET (6)</b>		
SWO 4721(1) PROJECT NO. 24750(04) SHEET NO. 40		