
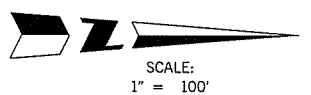


OKLAHOMA DEPARTMENT OF TRANSPORTATION					
FED. ROAD DIST. NO.	STATE	PROJ. NO.	FISCAL YEAR	SHEET NO.	TOTAL SHEETS
8	OKLA.	247501041		41	127
DESCRIPTION			REVISIONS		
			DATE		

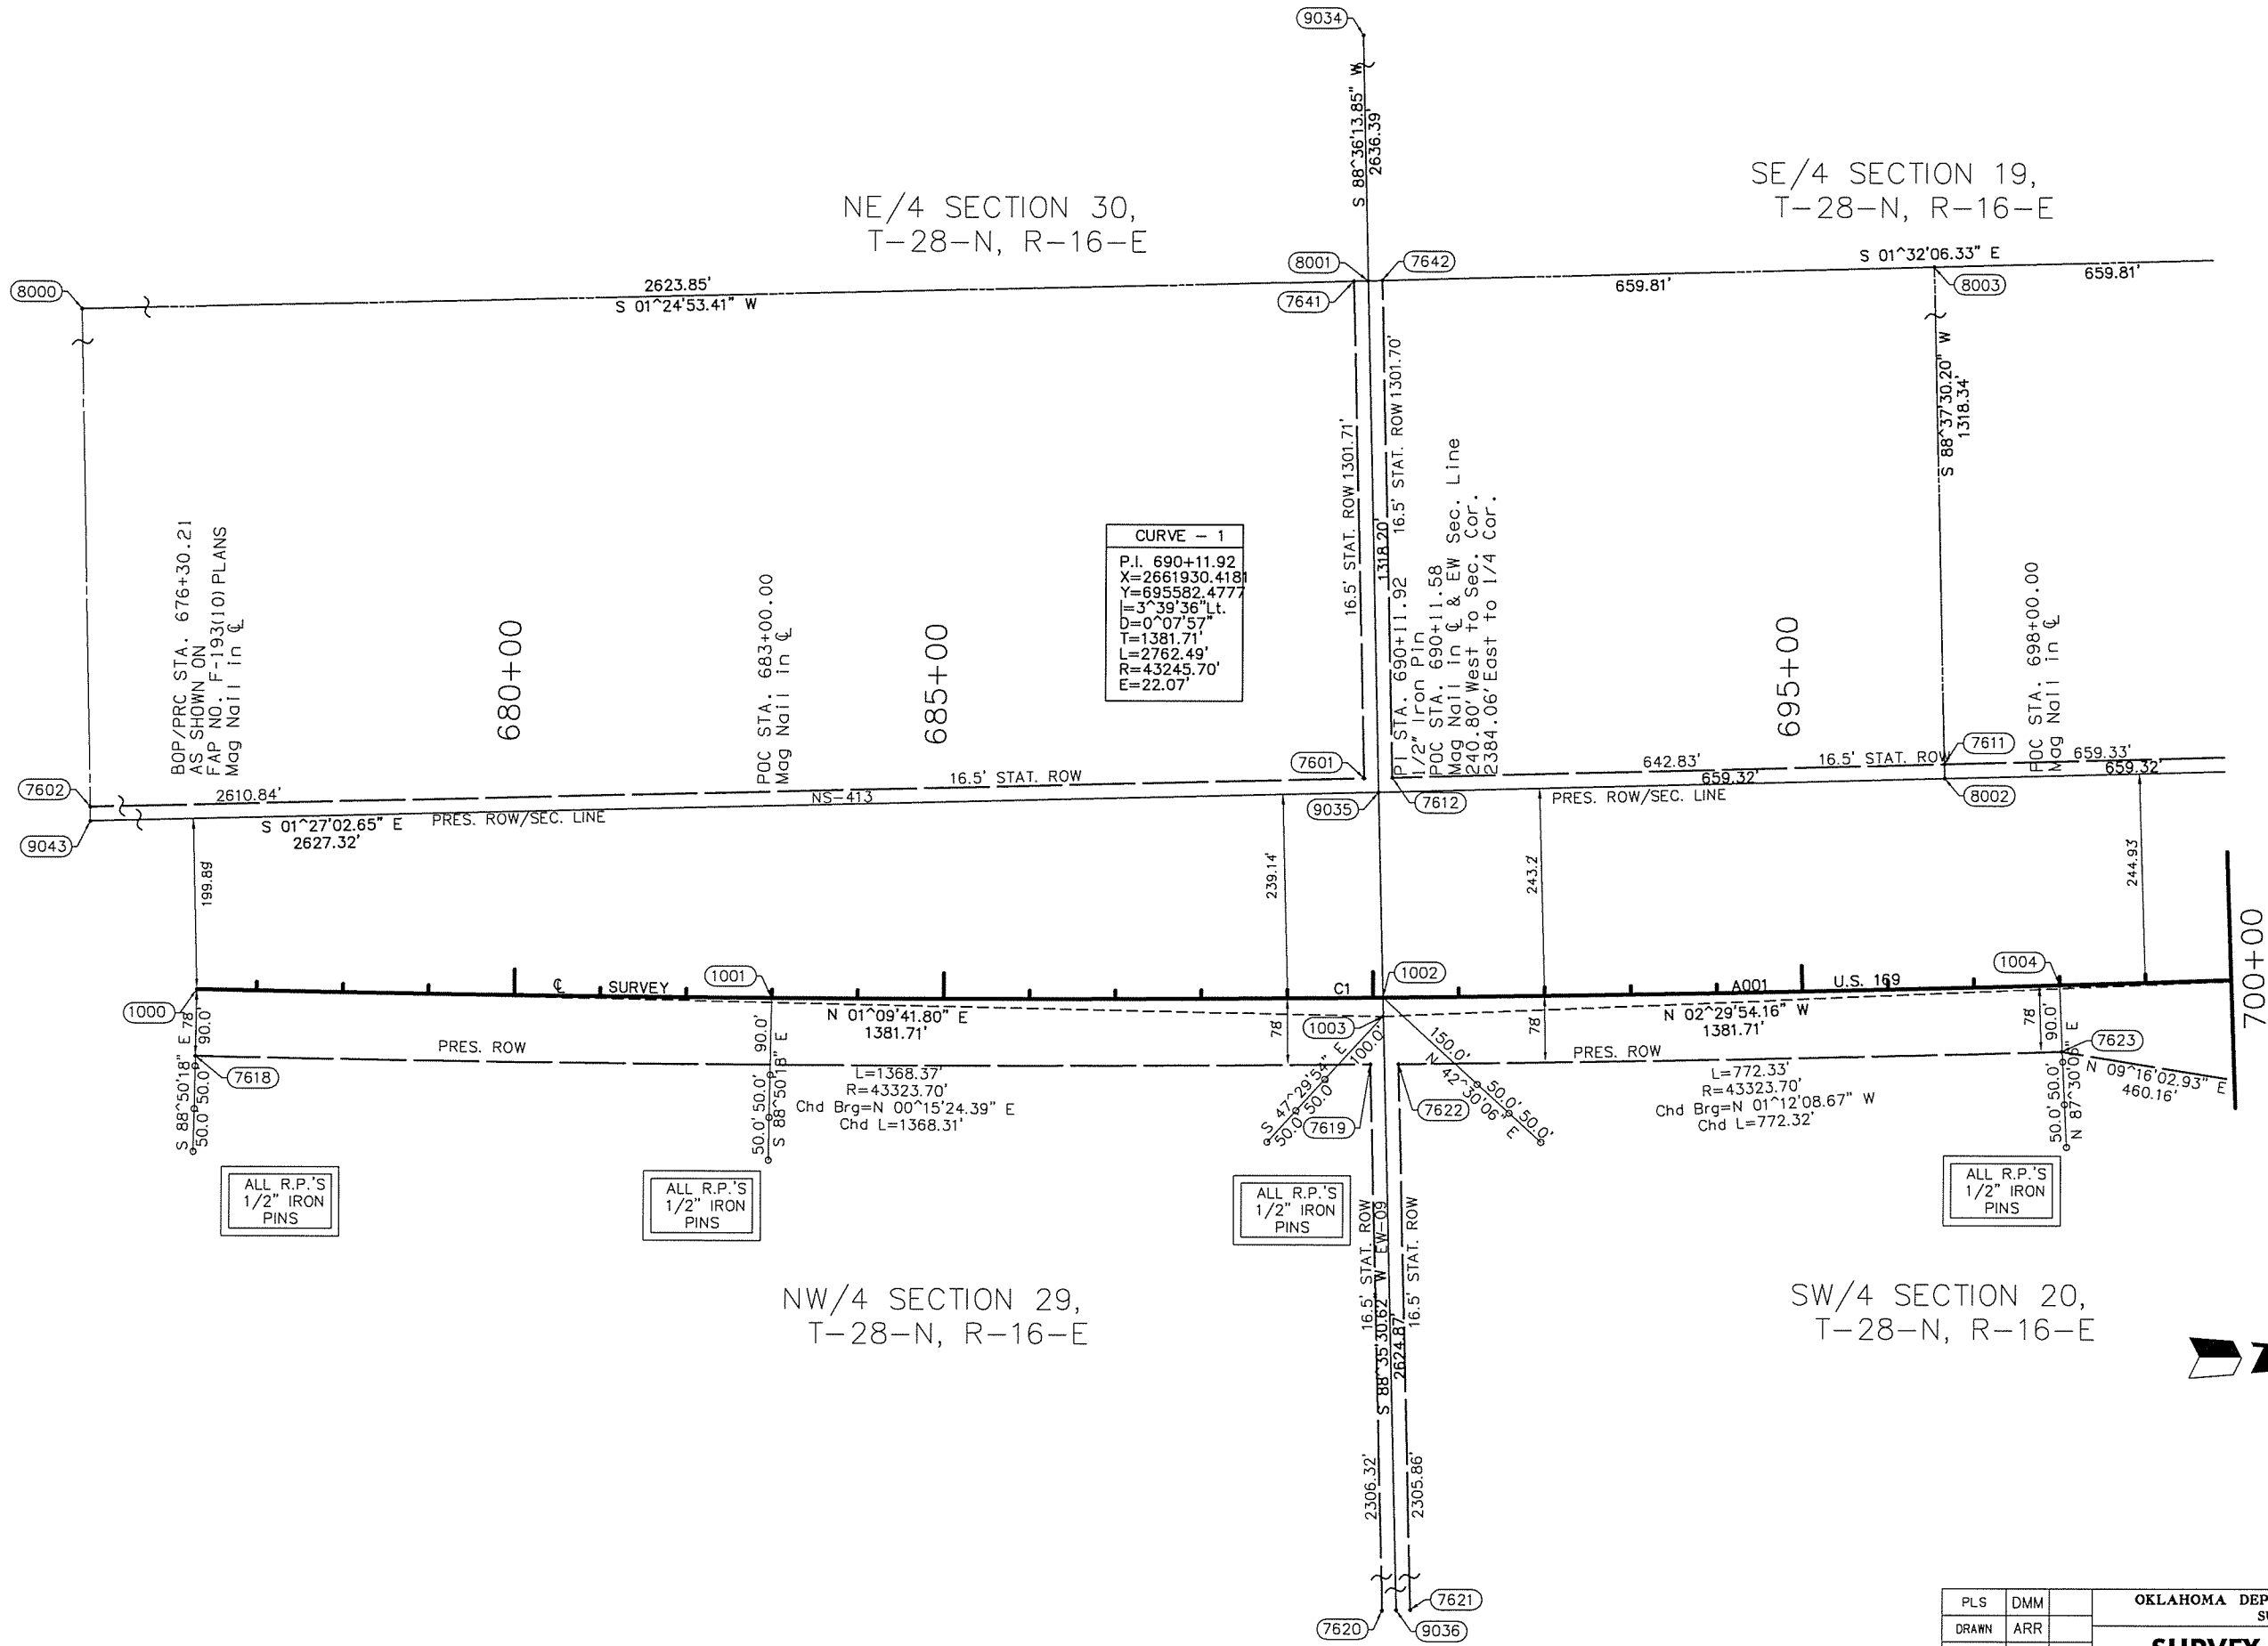

PLS	DMM	OKLAHOMA DEPARTMENT OF TRANSPORTATION SURVEY DIVISION
DRAWN	ARR	
CHECKED	VKM	
APPROVED	DMM	
CREW	GES, INC.	
SURVEY DATA SHEET (7)		
SWO 4721(1) PROJECT NO. 247501041 SHEET NO. 41		