



OKLAHOMA DEPARTMENT OF TRANSPORTATION				
FED. ROAD DIST. NO.	STATE	PROJ. NO.	FISCAL YEAR	SHEET NO. TOTAL SHEETS
8	OKLA	24750(04)		42 127
DESCRIPTION		REVISIONS		DATE

SE/4 SECTION 19,
T-28-N, R-16-E

NE/4 SECTION 19,
T-28-N, R-16-E

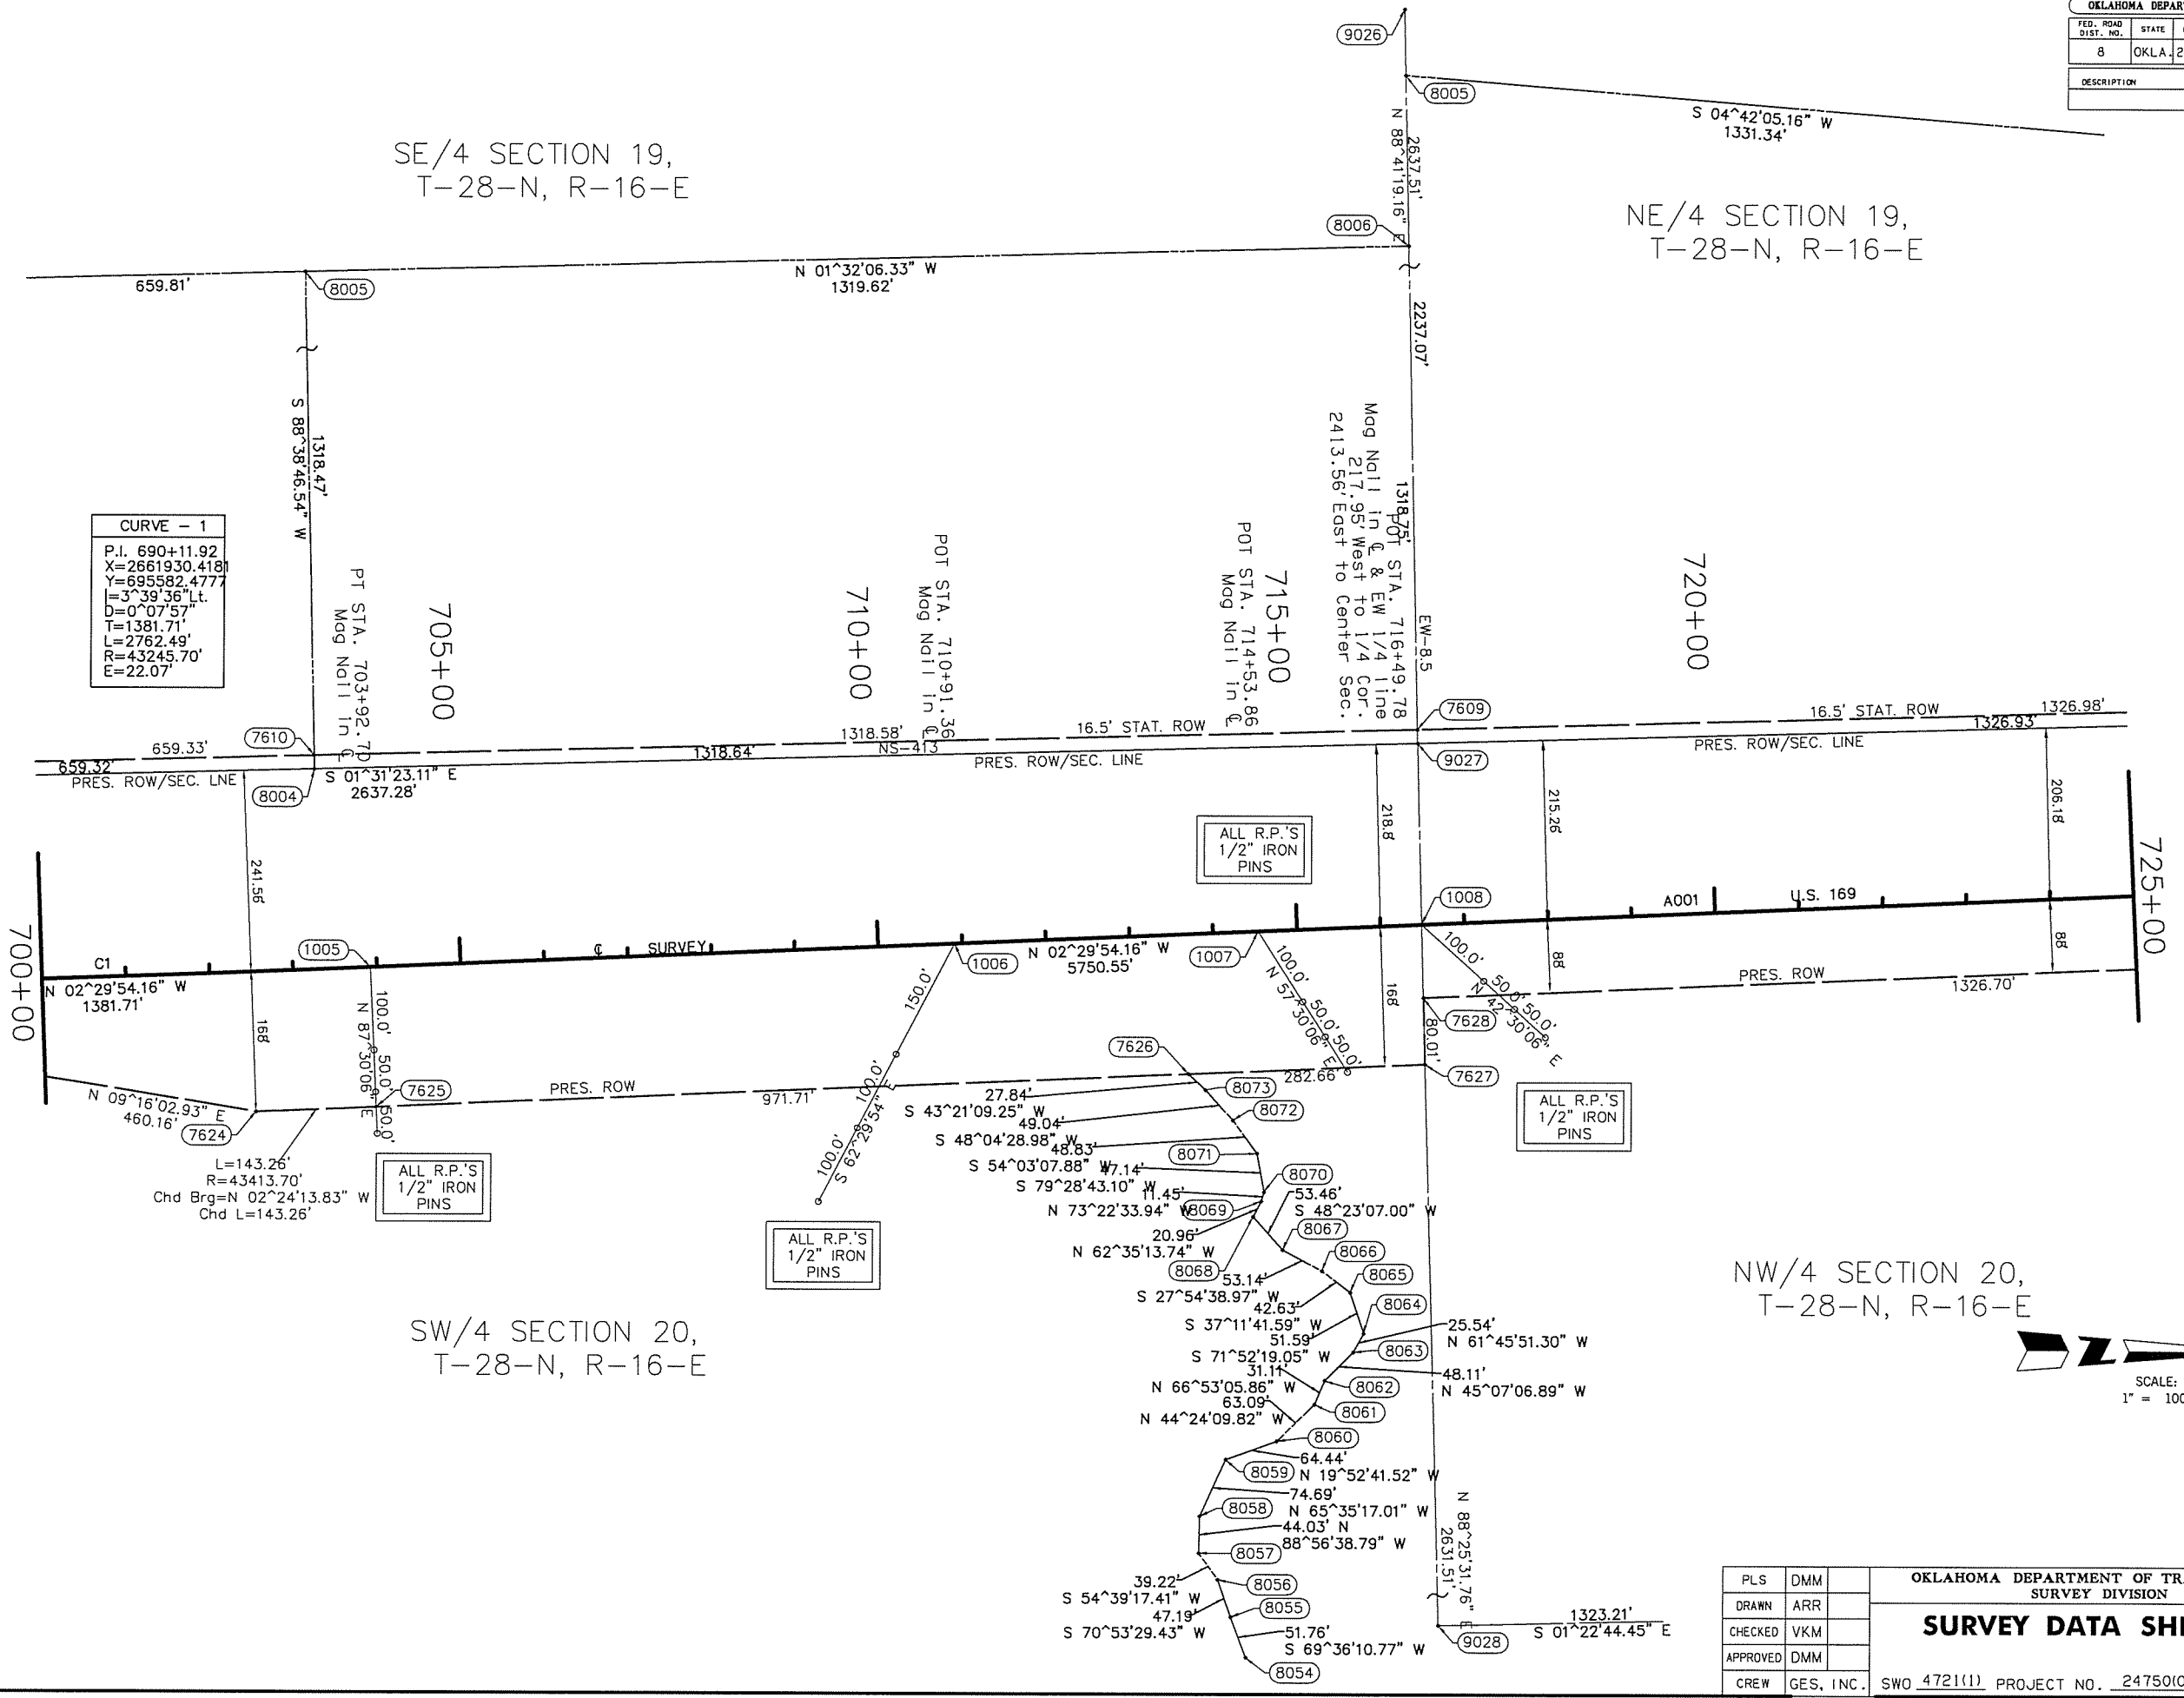

NW/4 SECTION 20,
T-28-N, R-16-E

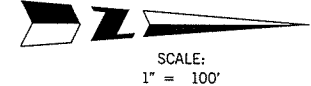

OKLAHOMA DEPARTMENT OF TRANSPORTATION SURVEY DIVISION			
PLS	DMM		
DRAWN	ARR		
CHECKED	VKM		
APPROVED	DMM		
CREW	GES, INC.	SWO 4721(1)	PROJECT NO. 24750(04) SHEET NO. 42