
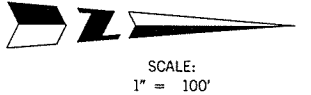


7/12/2016 7:39:22 AM P:\ECON650-TUL\CIV\2552231000_000T_US169Br-dg\20_DESGN\40_CAD_Hickory\06NVC\247501041_C_Survey_Data_09.dgn

OKLAHOMA DEPARTMENT OF TRANSPORTATION				
FED. ROAD DIST. NO.	STATE	PROJ. NO.	FISCAL YEAR	TOTAL SHEETS
8	OKLA.	247501041	43	127
DESCRIPTION		REVISIONS	DATE	

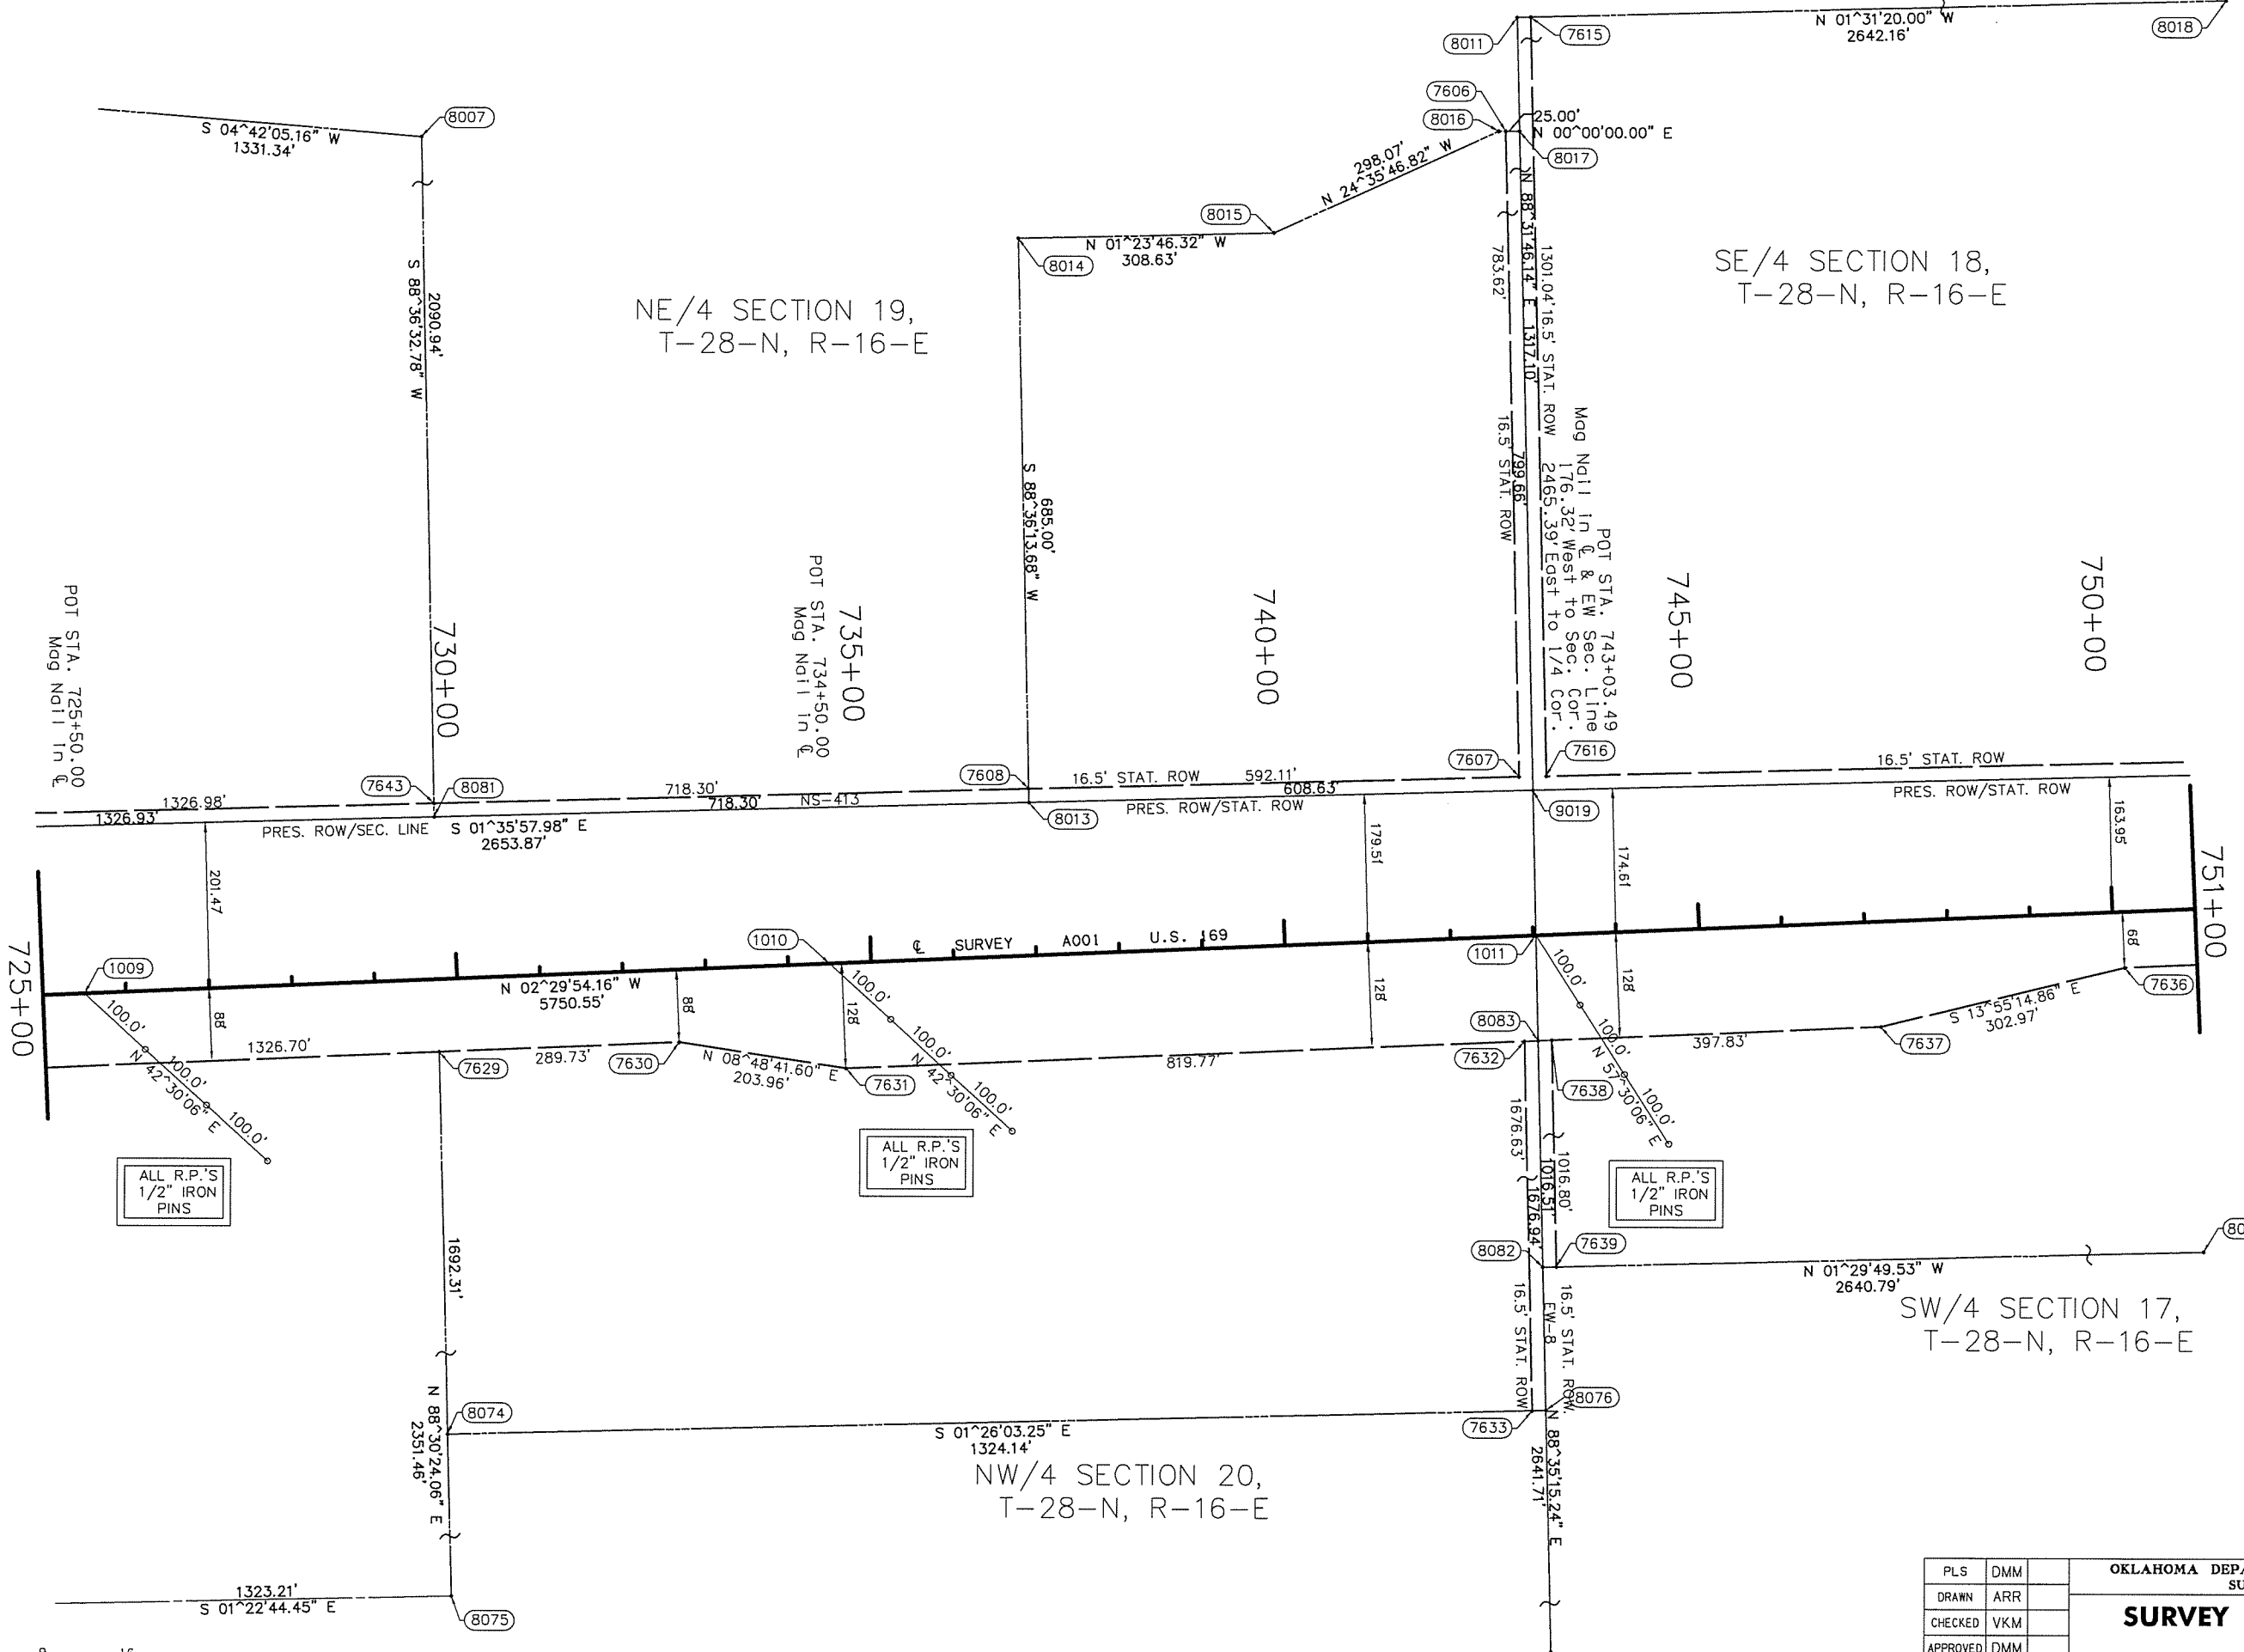

PLS	DMM	OKLAHOMA DEPARTMENT OF TRANSPORTATION SURVEY DIVISION
DRAWN	ARR	
CHECKED	VKM	
APPROVED	DMM	
CREW	GES, INC.	

SURVEY DATA SHEET (9)

SWO 4721(1) PROJECT NO. 247501041 SHEET NO. 43