
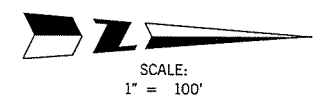


7/12/2016

7:39:23 AM

P:\NEC\650-TUL\CV\25523\000_000T_USI69BR-dg\20_DESGN\40_CAD_Hickory\DN\C\24750\041.C_Survey_Data_10.dgn

OKLAHOMA DEPARTMENT OF TRANSPORTATION					
FED. ROAD DIST. NO.	STATE	PROJ. NO.	FISCAL YEAR	SHEET NO.	TOTAL SHEETS
8	OKLA.	24750(04)		44	127
DESCRIPTION			REVISIONS	DATE	

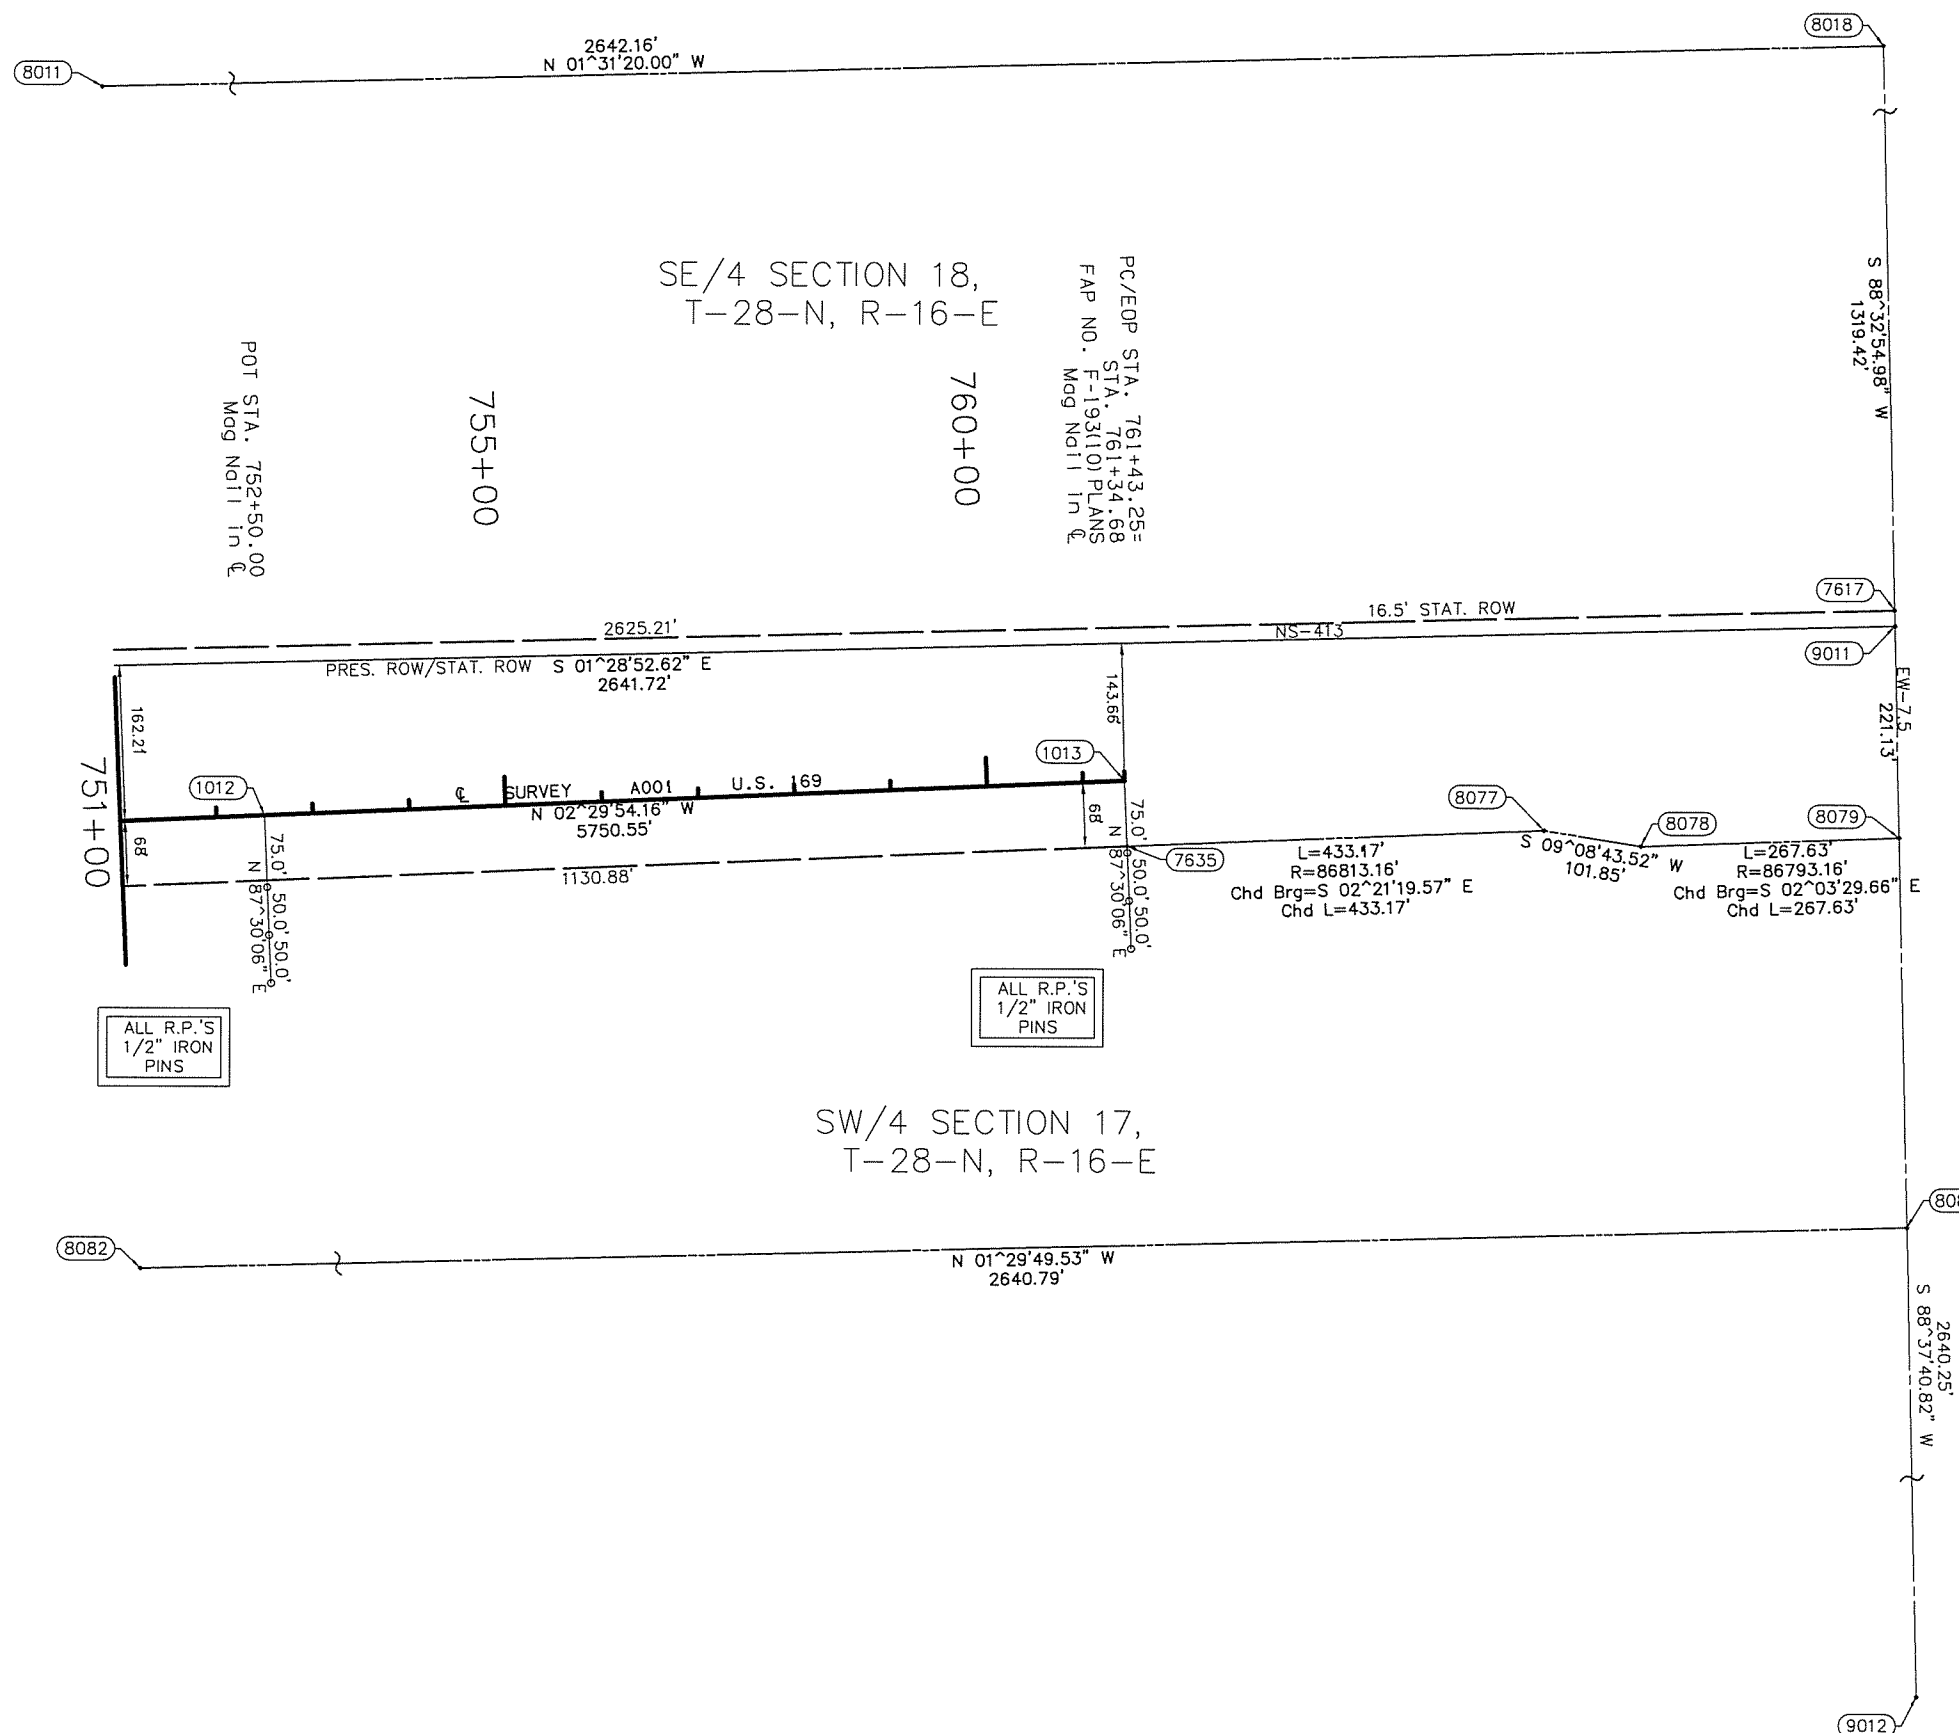

PLS	DMM	OKLAHOMA DEPARTMENT OF TRANSPORTATION SURVEY DIVISION SURVEY DATA SHEET (10) SWO 4721(1) PROJECT NO. 24750(04) SHEET NO. 44
DRAWN	ARR	
CHECKED	VKM	
APPROVED	DMM	
CREW	GES, INC.	