
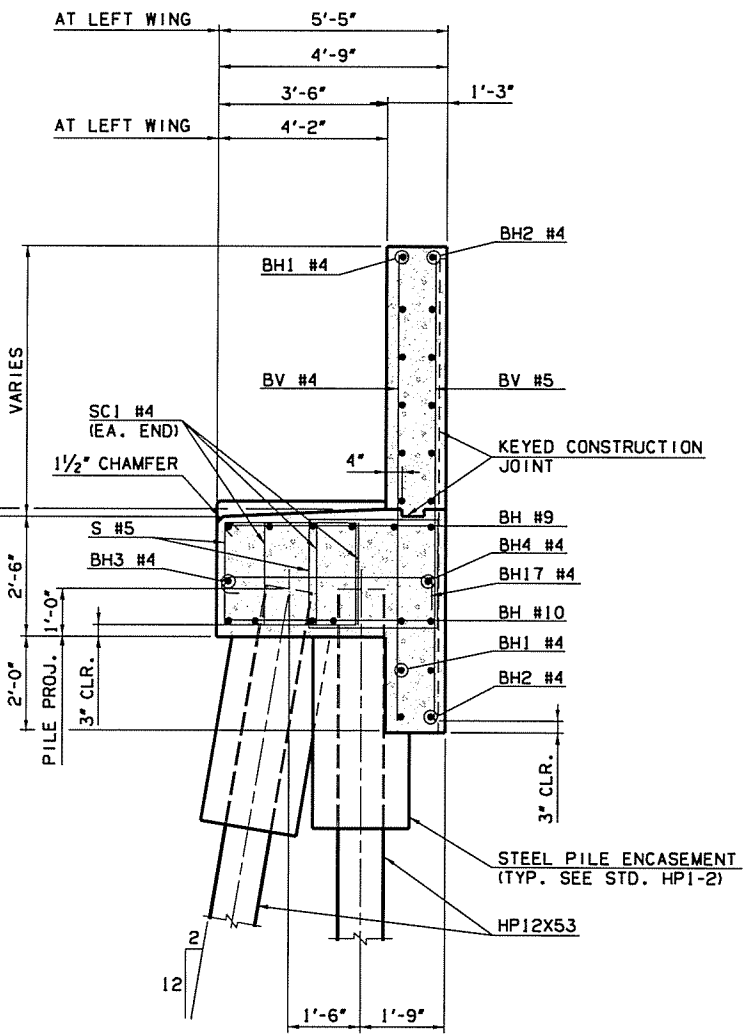


DDOT DIVISION	STATE	J/P PROJ NO	FISCAL YEAR	SHEET NO	TOTAL SHEETS
8	OKLA	24750(04)		59	127

TOP OF PEDESTAL ELEVATIONS


PEDESTAL NO.	ELEVATION
1	695.22
2	695.53
3	695.84
4	695.74
5	695.64

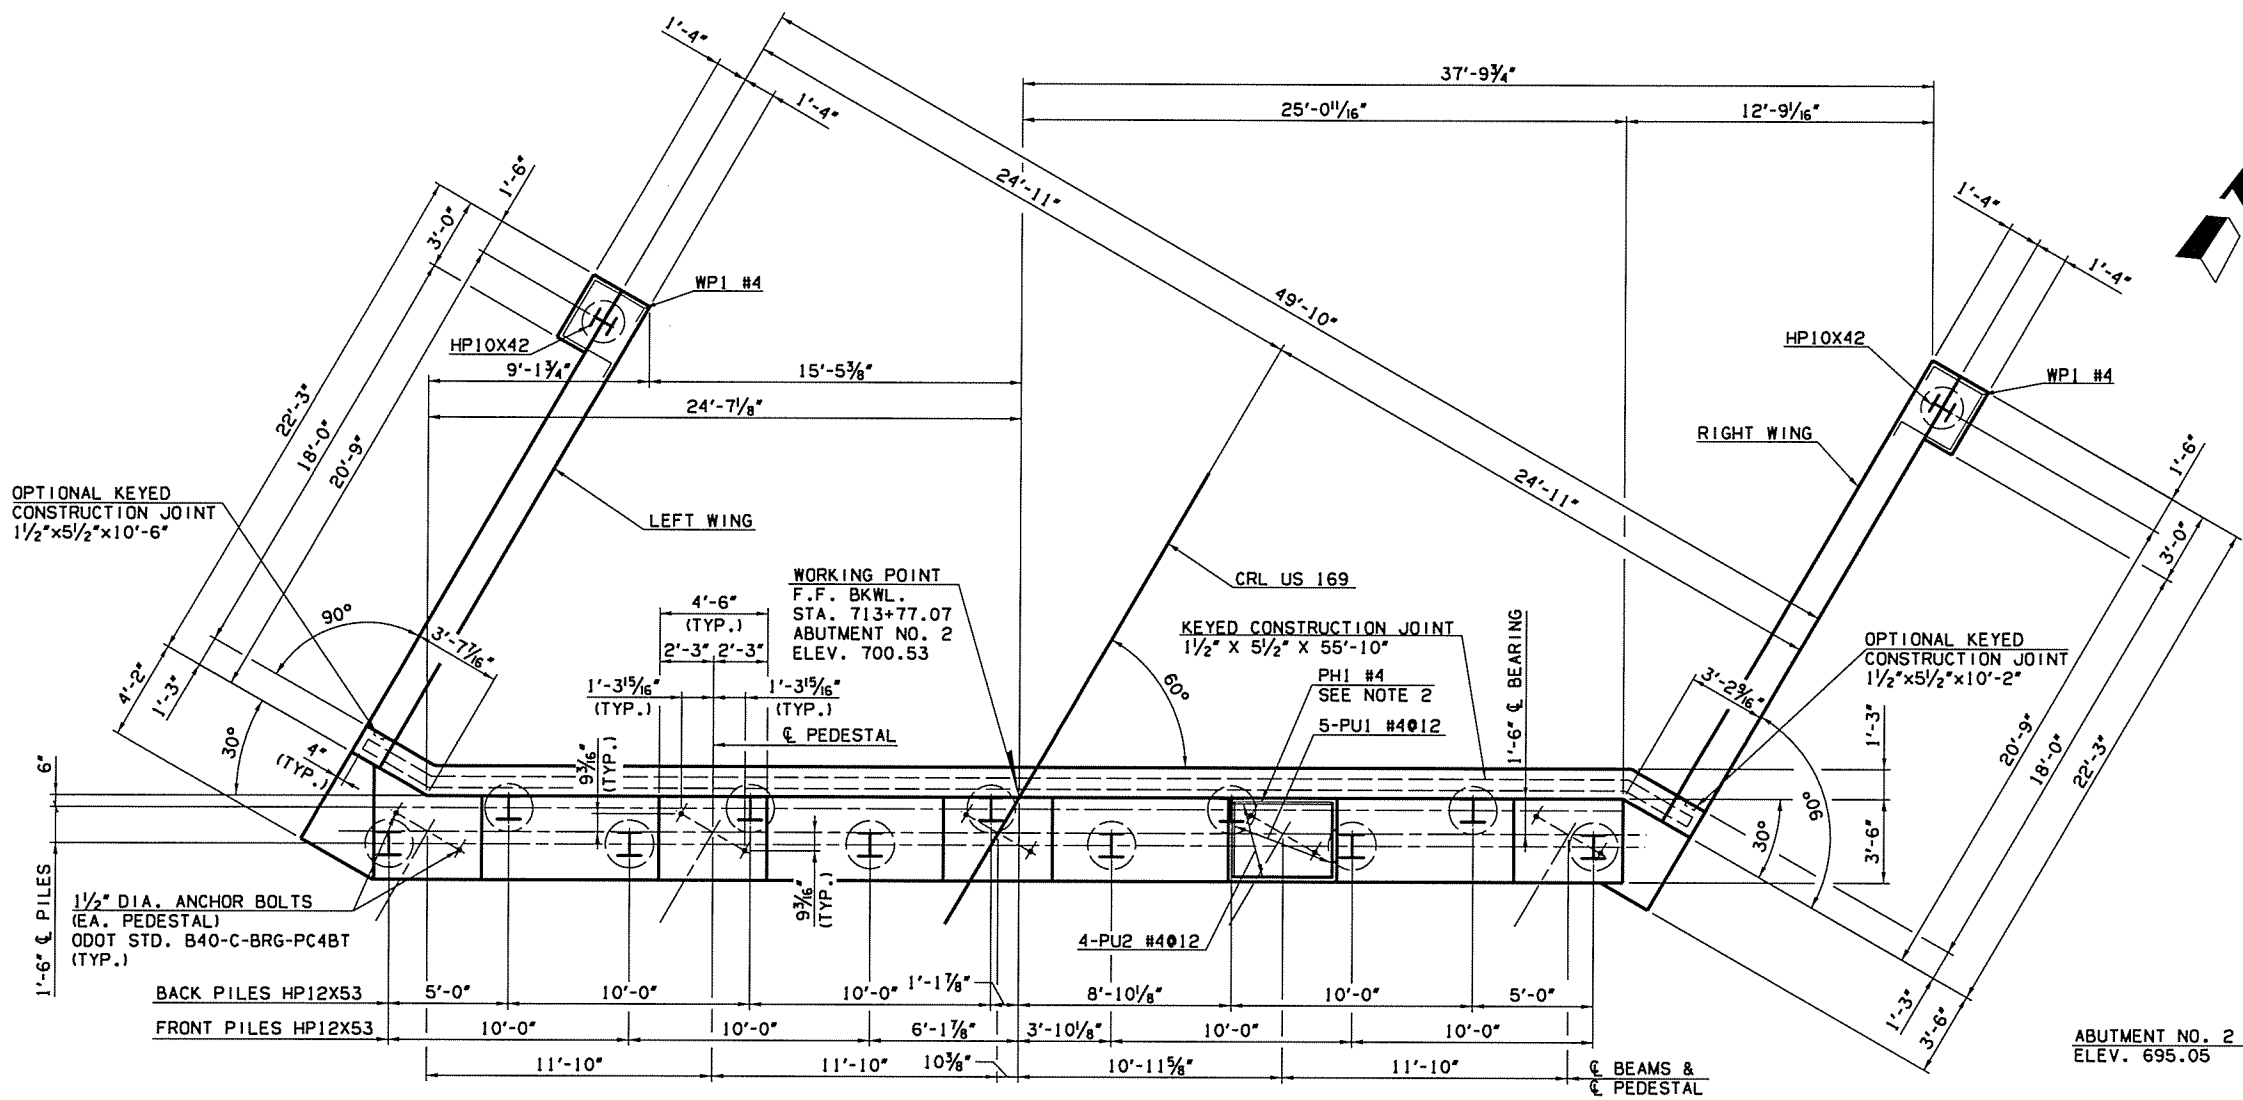

PLACE ALL WT WING REINFORCING TIED TO ABUTMENT SEAT AND BACKWALL REINFORCING BEFORE PLACING ABUTMENT SEAT AND BACKWALL CONCRETE.

PLAN - ABUTMENT NO. 2
SCALE: 1/4" = 1'-0"

- NOTES:**
1. OMIT REINFORCING IN 2" HIGH PEDESTALS.
 2. TWO REQUIRED AT PEDESTALS 3, 4 AND 5.
 3. SEE ODOT STD. B40-C-ABUT-MISC FOR EXCAVATION AND PIPE UNDERDRAIN DETAILS.

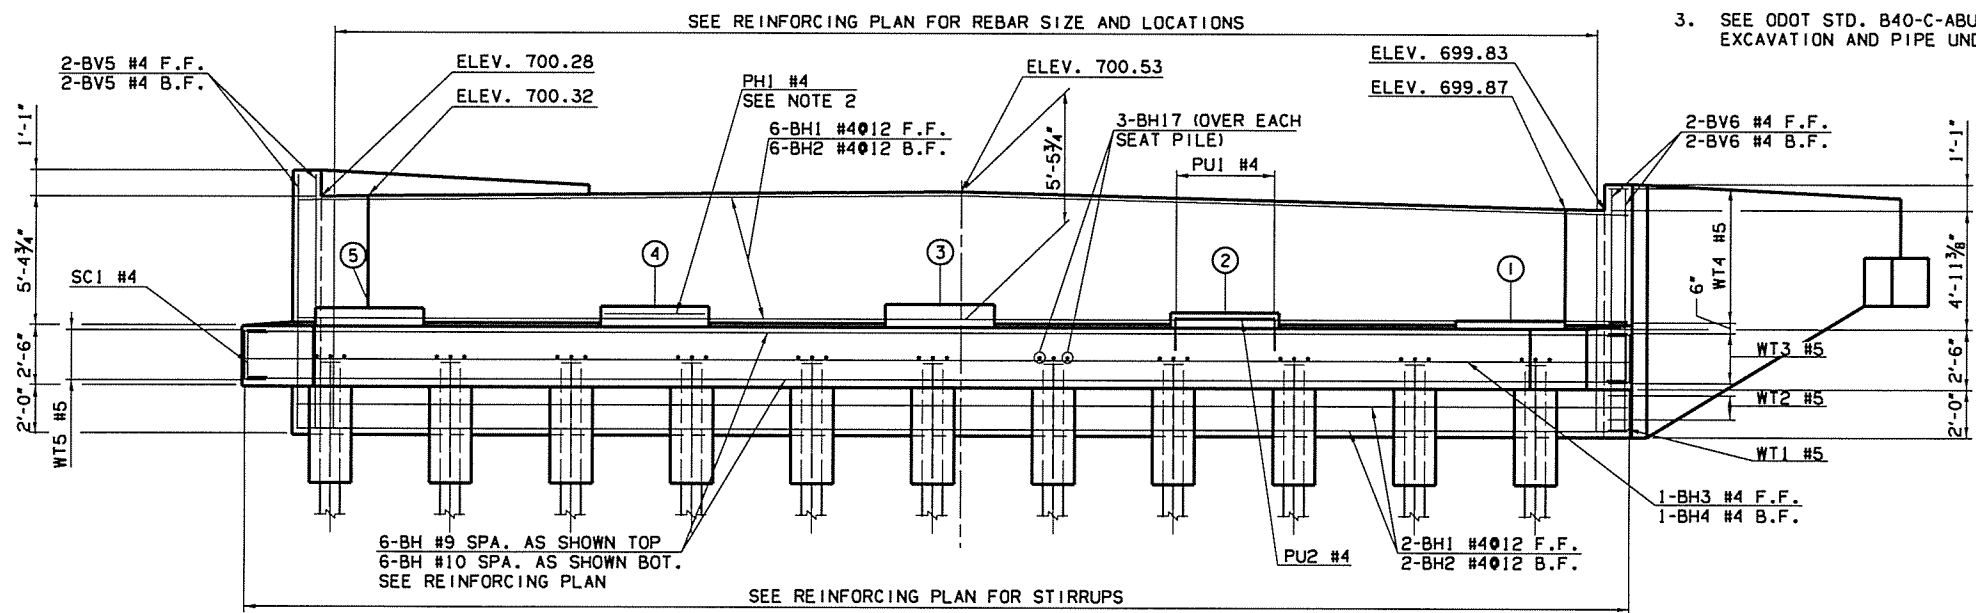

ELEVATION - ABUTMENT NO. 2
SCALE: 1/4" = 1'-0"

F.F. = FRONT FACE
B.F. = BACK FACE

Design	AEJ 6/16	US 169 OVER HICKORY CREEK	NOWATA COUNTY
Drawn	RWS 6/16	BRIDGE A	
Checked	AEJ 6/16	ABUTMENT DETAILS	
Approved	SAK 6/16	(SHEET 4 OF 6)	
Squad	BENHAM	Job Piece No. 24750(04)	Sheet No. 59