


7/12/2016

12:29:49 PM


P:\E\1650-TULACIV255231000-0001-US1659Br-dg\20_DESIGN\40_CAD_Hickory\DCN\5-Br-1dgc_A\24750(04)_S_Abut.2_Def-01.dgn

DOT	STATE	J/P PROJ NO	FISCAL YEAR	SHEET NO	TOTAL SHEETS
8	OKLA	24750(04)		60	127

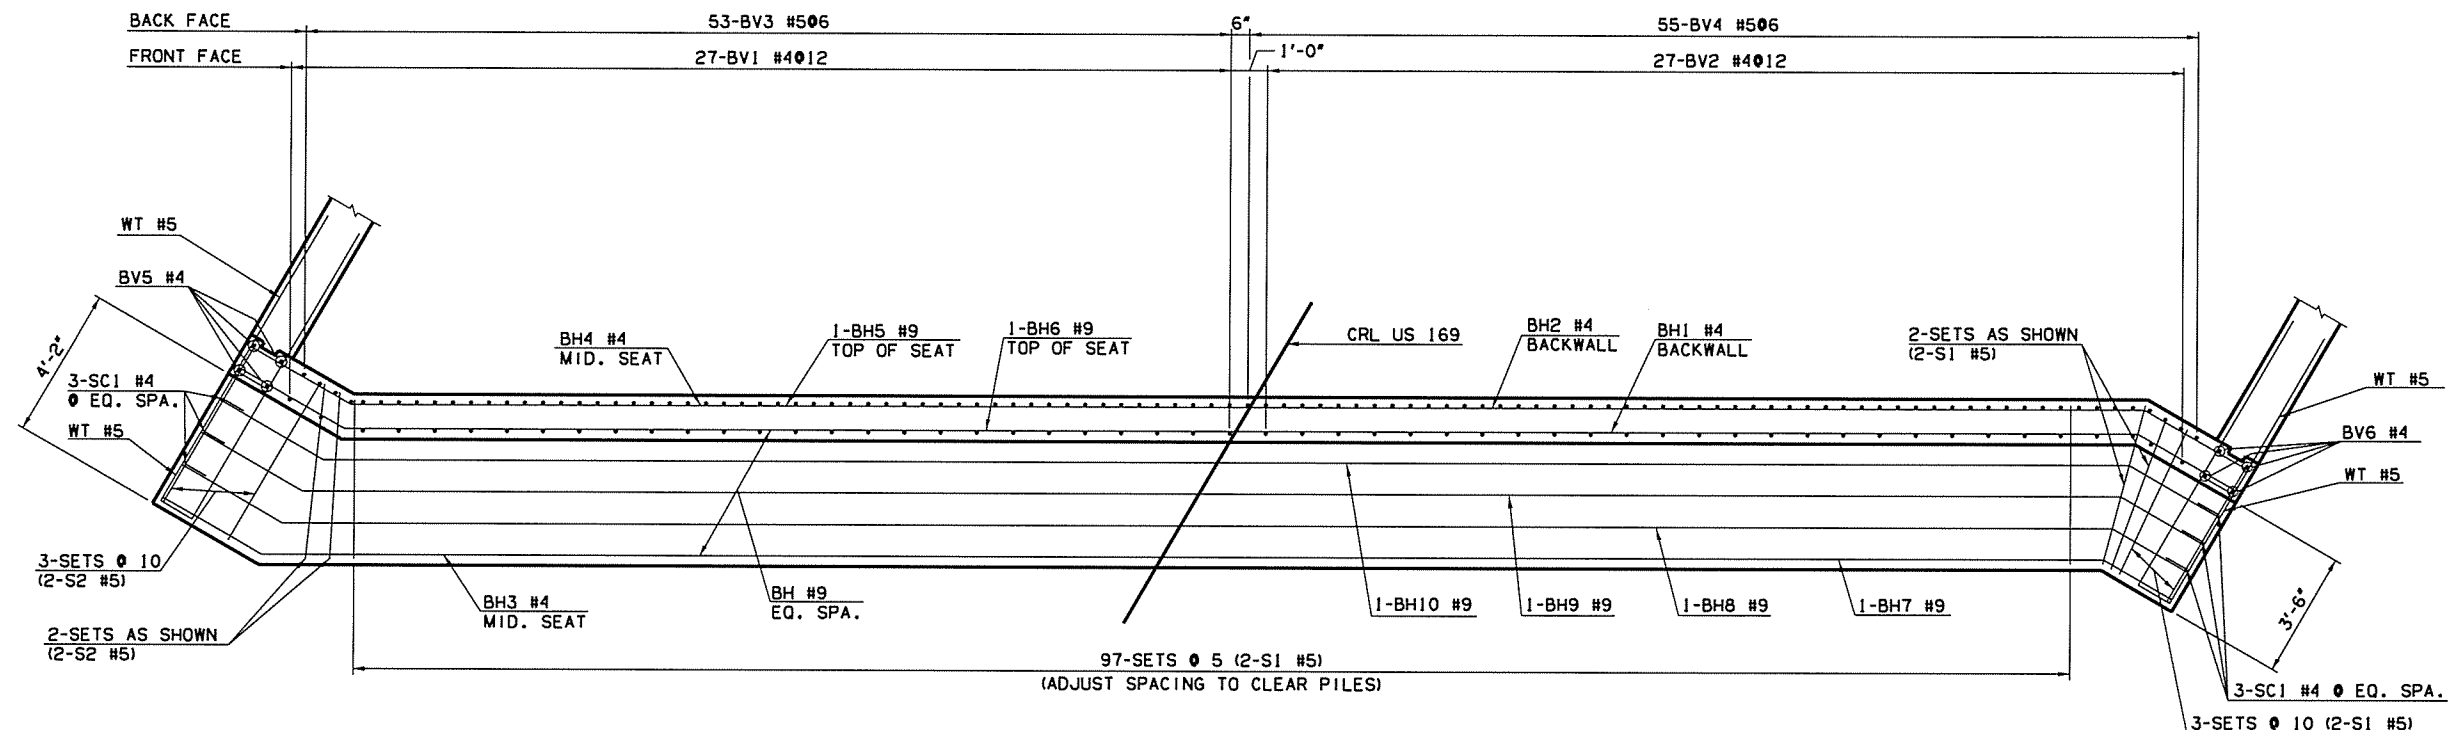

ABUTMENT NO. 2 - REINFORCING PLAN - BACKWALL AND TOP OF SEAT

SCALE: 3/8" = 1'-0"

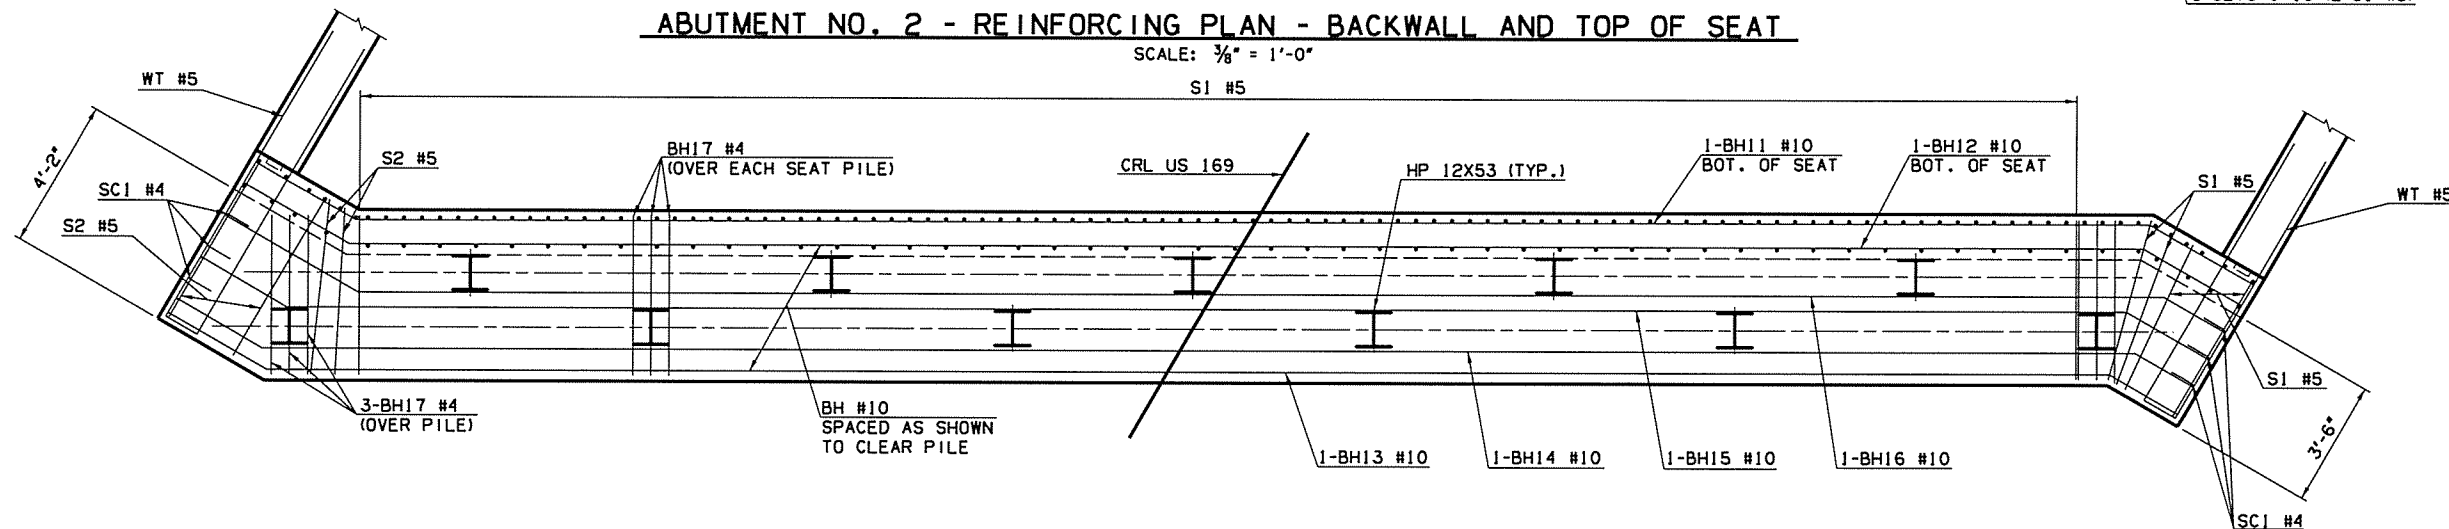

ABUTMENT NO. 2 - REINFORCING PLAN - BOTTOM OF SEAT

SCALE: 3/8" = 1'-0"

Design	AEJ	6/16	US 169 OVER HICKORY CREEK BRIDGE A ABUTMENT DETAILS (SHEET 5 OF 6) Job Piece No. 24750(04) Sheet No. 60	NOWATA COUNTY
Drawn	RWS	6/16		
Checked	AEJ	6/16		
Approved	SAK	6/16		
Squad	BENHAM			