



UNIT	STATE	J.P. PROJ. NO.	FISCAL YEAR	SHEET NO.	TOTAL SHEETS
8	OKLA	247501041		66	127

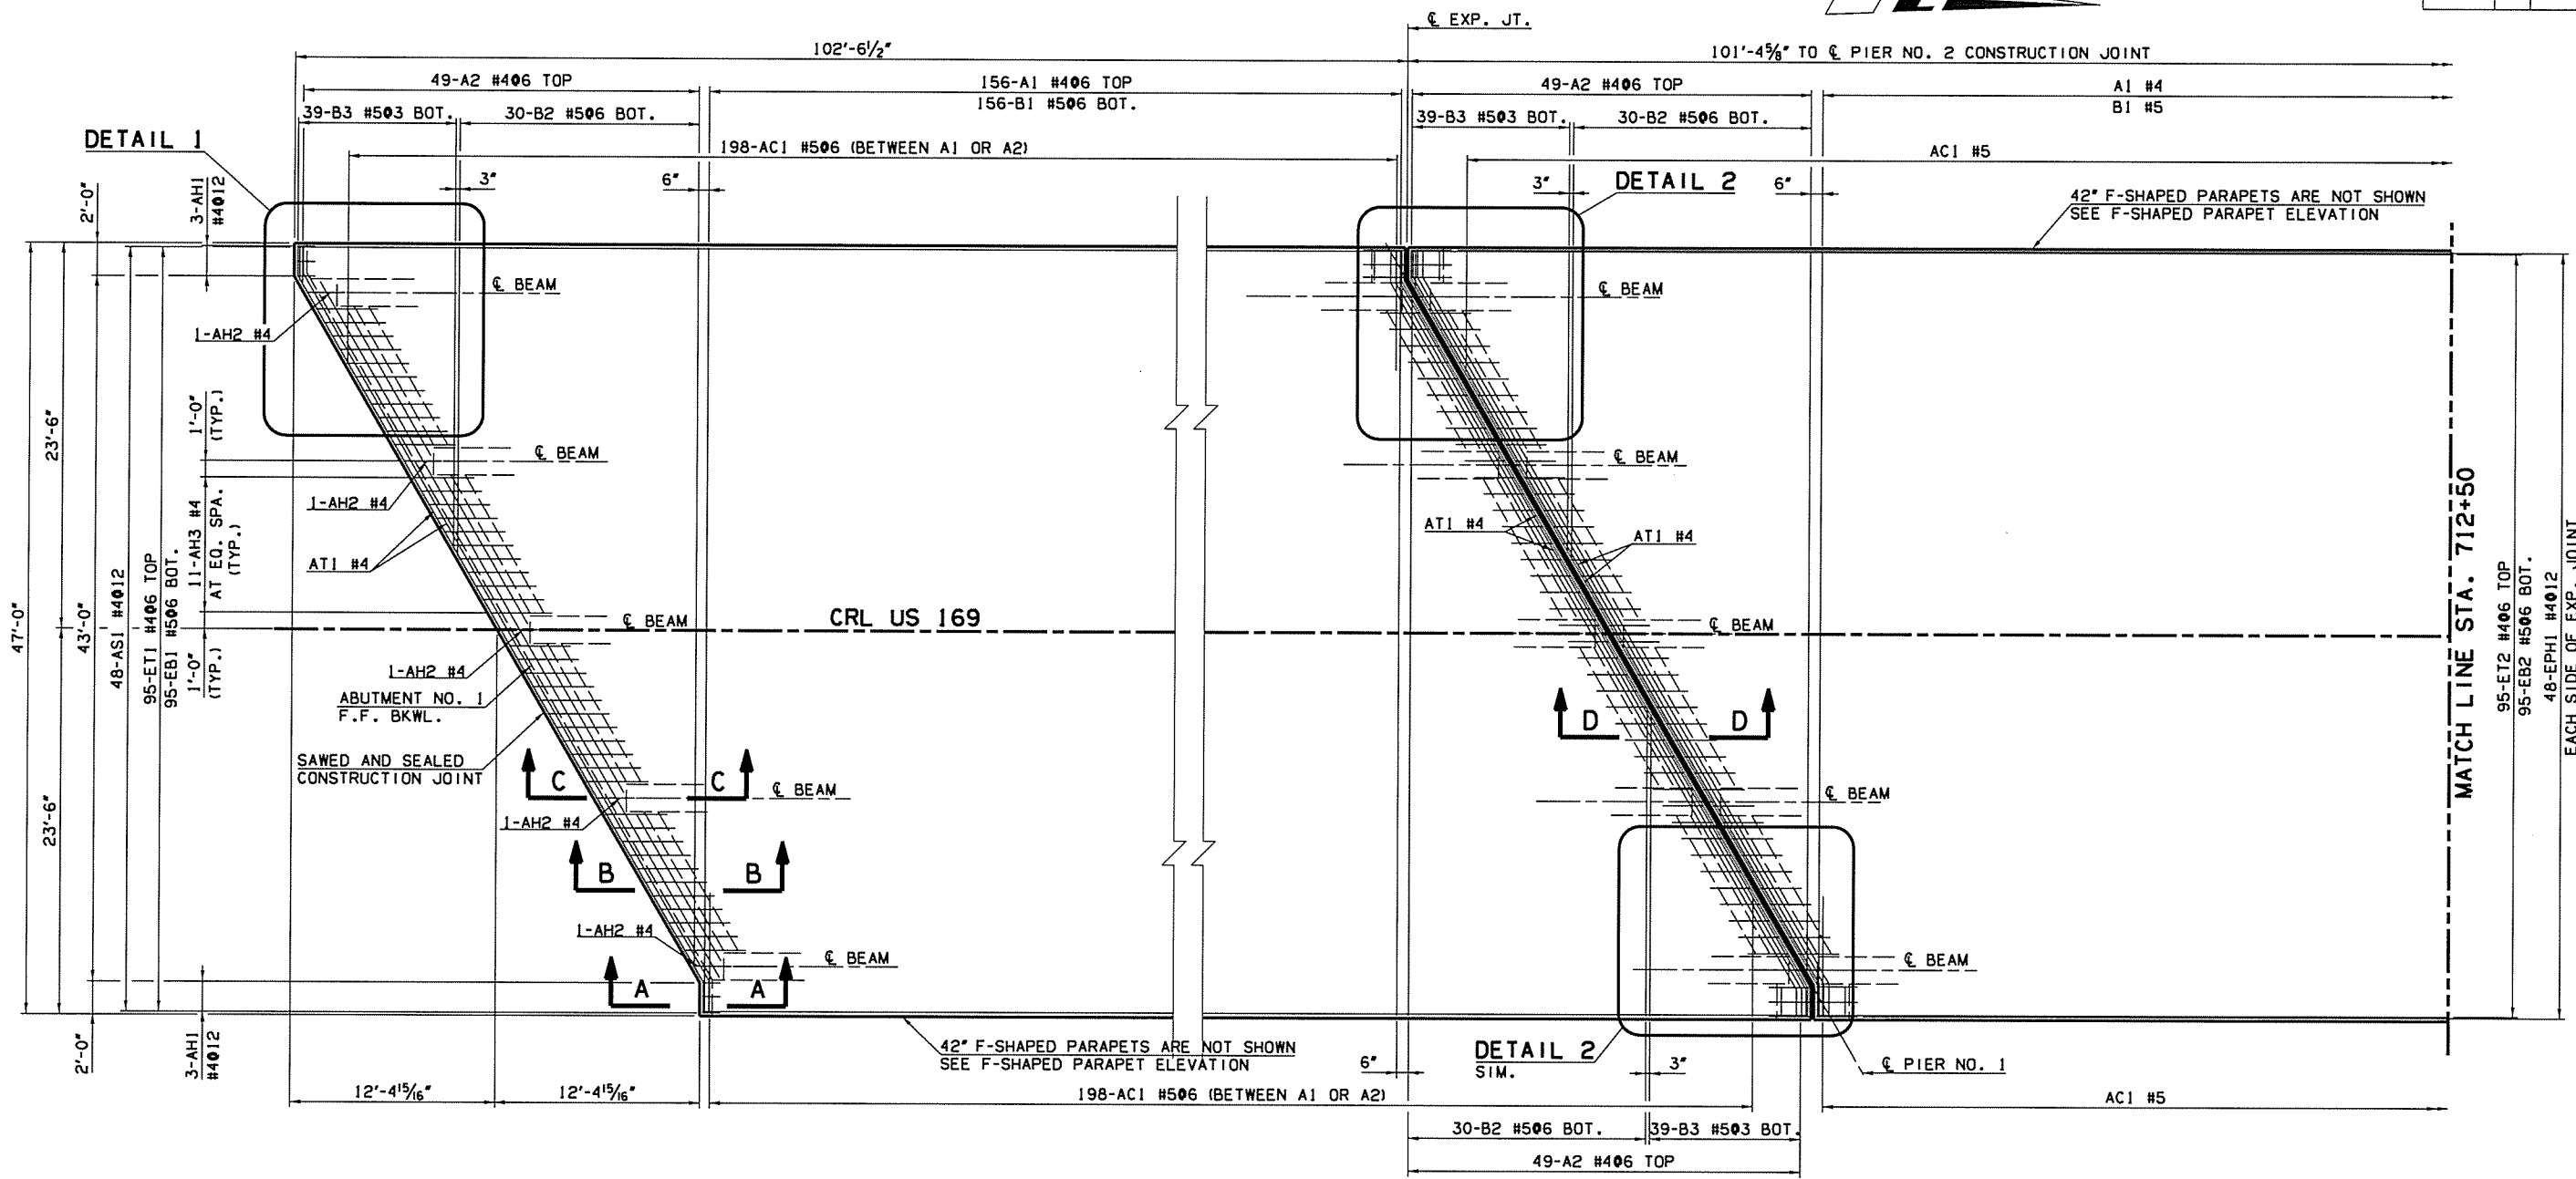

DECK REINFORCEMENT PLAN
SCALE: 3/16" = 1'-0"

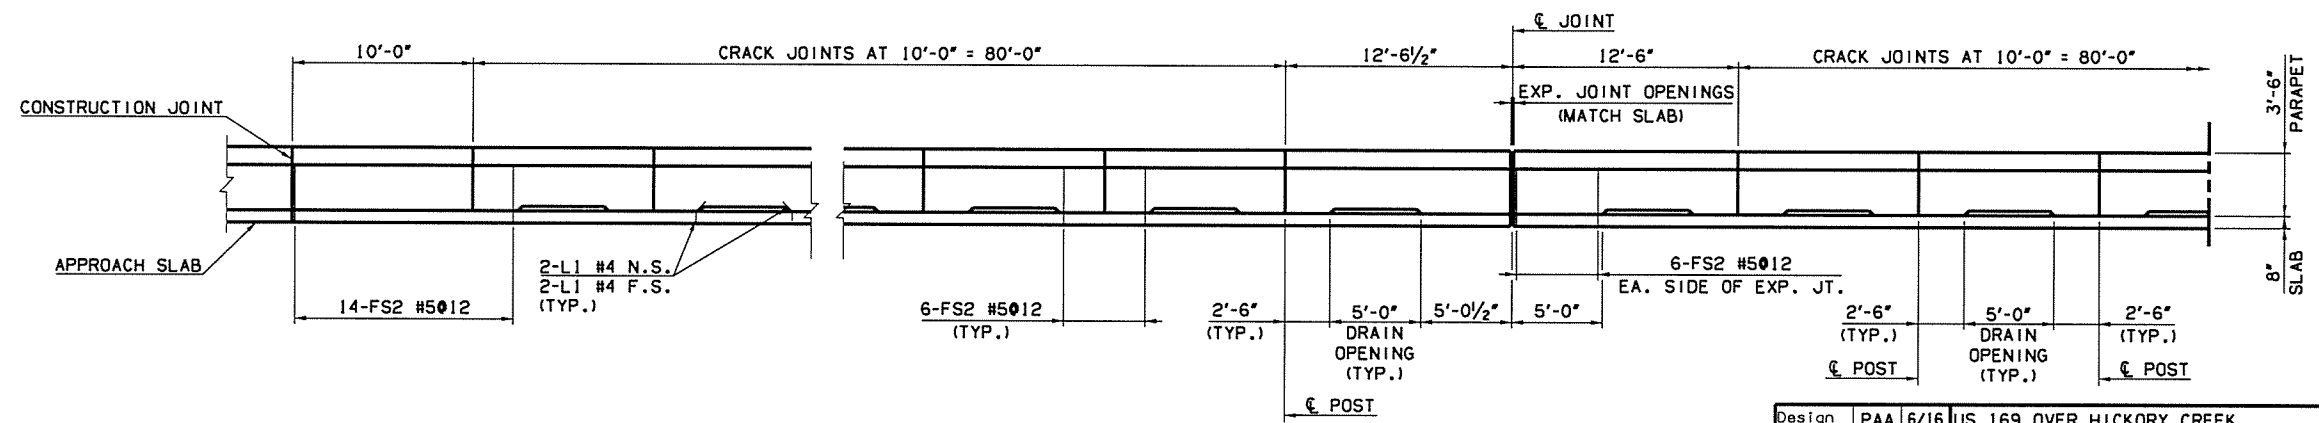

F-SHAPED PARAPET ELEVATION
SCALE: 3/16" = 1'-0"

Design	PAA	6/16	US 169 OVER HICKORY CREEK	NOWATA COUNTY
Drawn	JT	6/16	BRIDGE A	
Checked	AEJ	6/16	SUPERSTRUCTURE DETAILS	
Approved	SAK	6/16	(SHEET 1 OF 4)	
Squad	BENHAM		Job Piece No. 247501041	Sheet No. 66