

P:\EC\1650-TUL\G\255231000_0001_US169Br.dgn\20_DESGN\40_CAD_Hickory\Y\DGN\C\24750(04)_C_X_Sect_08.dgn

7:57:09 AM


7/12/2016

-150 -100 -50 0 50 100 150

-150 -100 -50 0 50 100 150

CUT AREA : 2713.02
FILL AREA : 7.47


CUT VOL : 4725.50
FILL VOL : 15.96

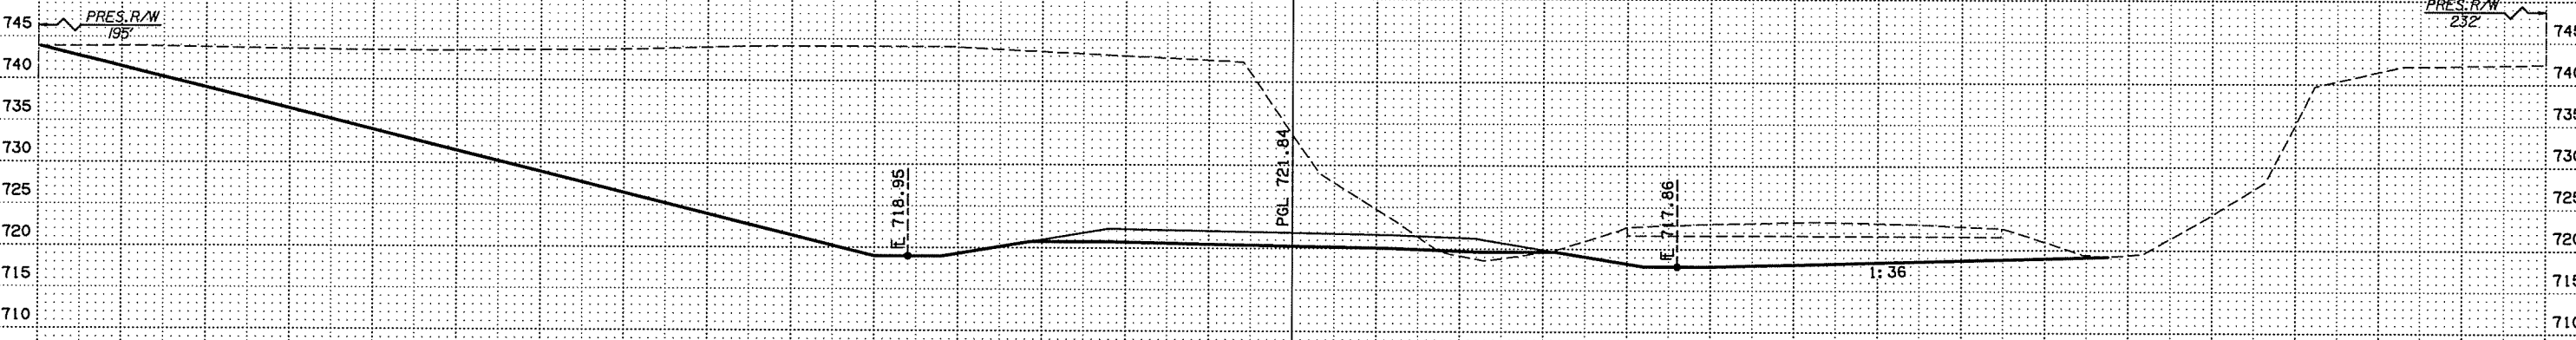

702+50

CUT AREA : 2389.89
FILL AREA : 6.89


CUT VOL : 4130.66
FILL VOL : 11.25

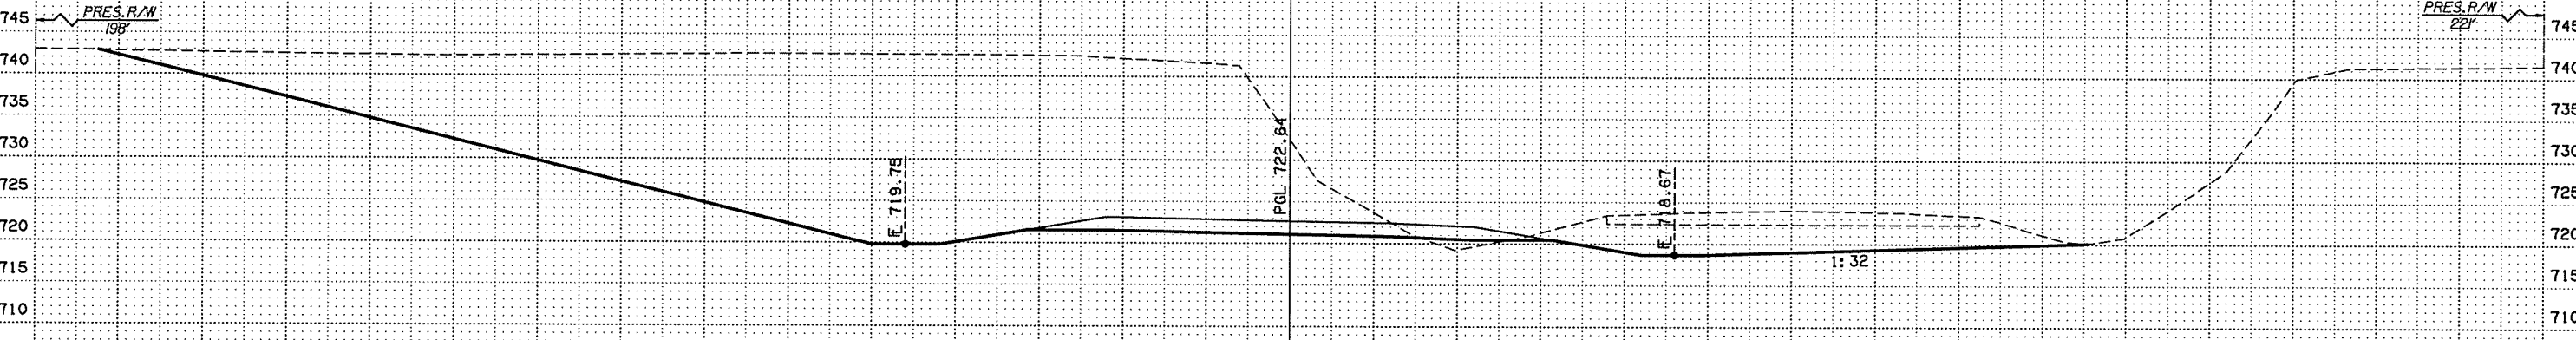

702+00

CUT AREA : 2071.22
FILL AREA : 3.23

CUT VOL : 3574.41
FILL VOL : 11.73

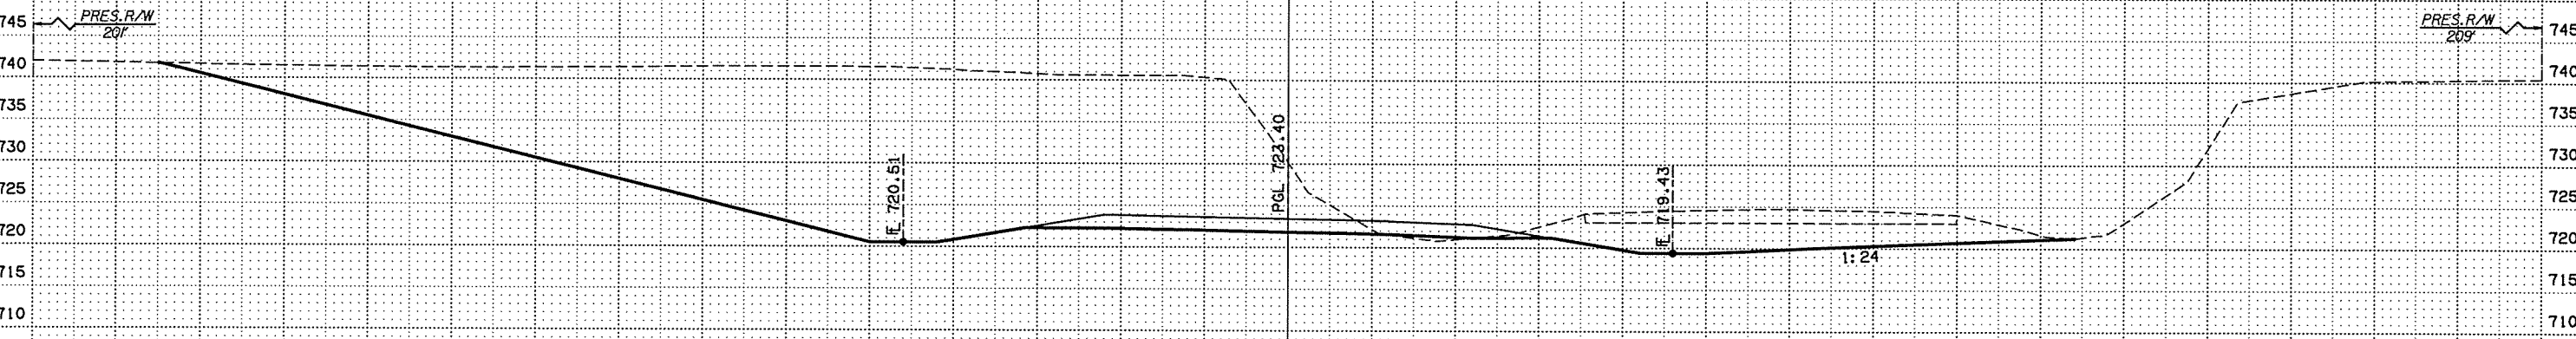

701+50

STA. 701+50 TO STA. 702+50

US 169 SCALE: 1"=10'
 US 169 OVER HICKORY CREEK NOWATA COUNTY
 Job Piece No. 24750(04) Sheet No. X8