

7/12/2016

7:57:11 AM

P:\NEC\1650-TUL\CIV\255231000\_0DOT\_US169BR.dg\20\_DESIGN\40\_CAD\_Hickory\DGN\C\24750(04)\_C.X\_Sect\_09.dgn


-150 -100 -50 0 50 100 150

CUT AREA : 3254.24  
FILL AREA : 8.64

CUT VOL : 5822.49  
FILL VOL : 16.86

PRES. R/W  
100'

PRES. R/W  
235'

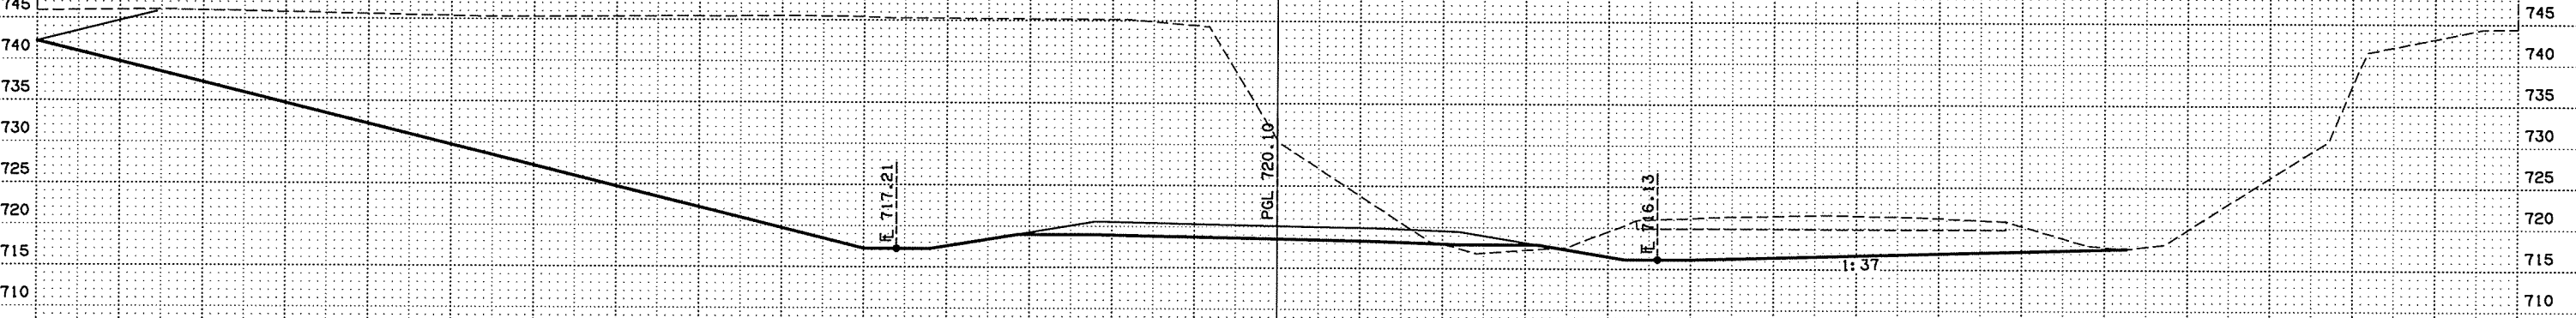


703+50

CUT AREA : 3034.04  
FILL AREA : 6.54

CUT VOL : 5321.35  
FILL VOL : 15.57

PRES. R/W  
100'

PRES. R/W  
233'

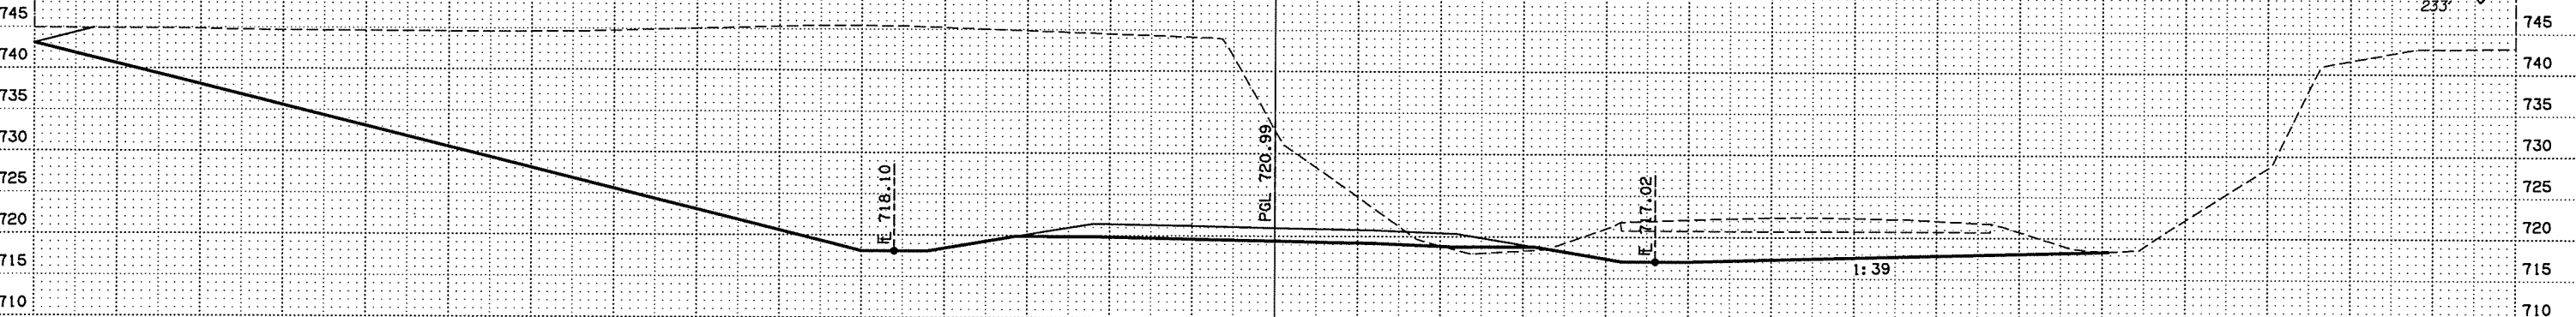

703+00

STA. 703+00 TO STA. 703+50

**US 169** SCALE: 1"=10'  
 US 169 OVER HICKORY CREEK NOWATA COUNTY  
 Job Piece No. 24750(04) Sheet No. X9

-150 -100 -50 0 50 100 150