


P:\E\1650-TUL\CIV\255231000\_ODOT\_US169Brdg\20\_DESGN\40\_CAD\_Hickory\04\24750(04)\_C.X\_Sect\_17.dgn

7/12/2016

7:57:26 AM

-150 -100 -50 0 50 100 150

-150 -100 -50 0 50 100 150

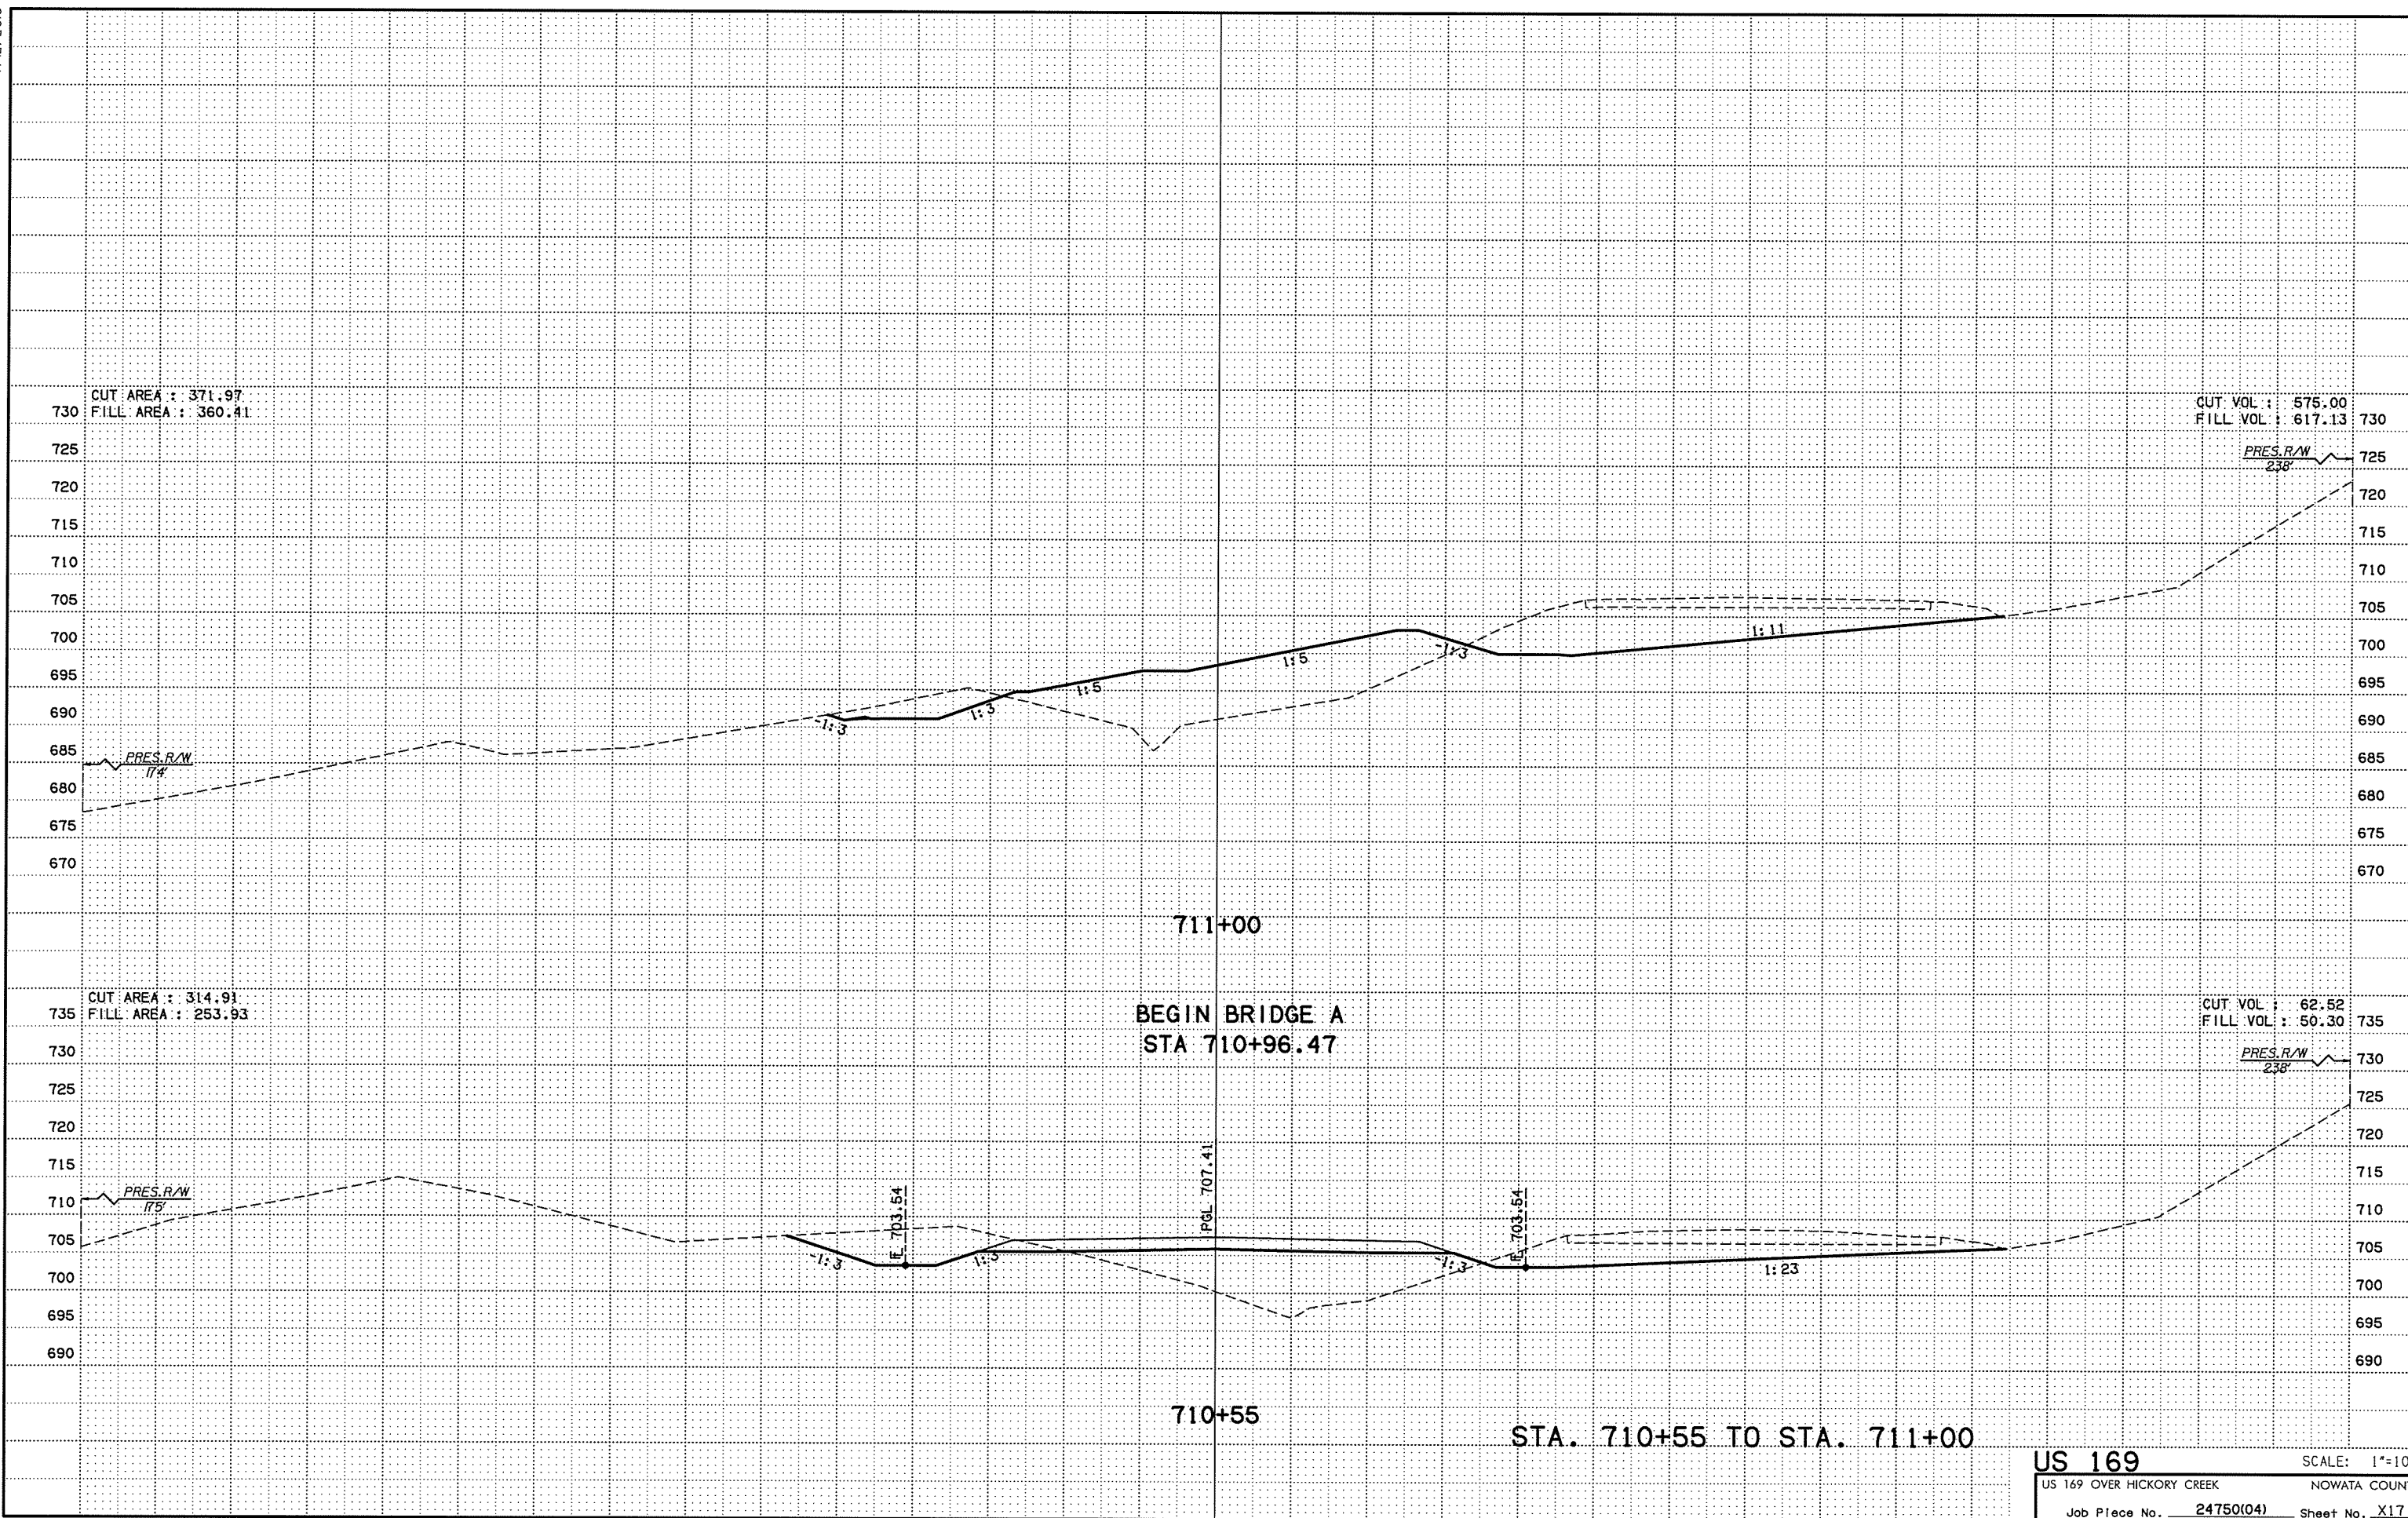

CUT AREA : 371.97  
FILL AREA : 360.41

CUT VOL : 575.00  
FILL VOL : 617.13

CUT AREA : 314.91  
FILL AREA : 253.93

CUT VOL : 62.52  
FILL VOL : 50.30

BEGIN BRIDGE A  
STA 710+96.47

STA. 710+55 TO STA. 711+00

**US 169** SCALE: 1"=10'  
 US 169 OVER HICKORY CREEK NOWATA COUNTY  
 Job Piece No. 24750(04) Sheet No. X17