


P:\E\1650-TUL\CIV\255231000..ODOT_US169B-dg\20_DESGN\40_CAD_Hickory\DGN\C\24750(04)_C.X_Sect_36.dgn

7/12/2016
7:58:02 AM

-150 -100 -50 0 50 100 150

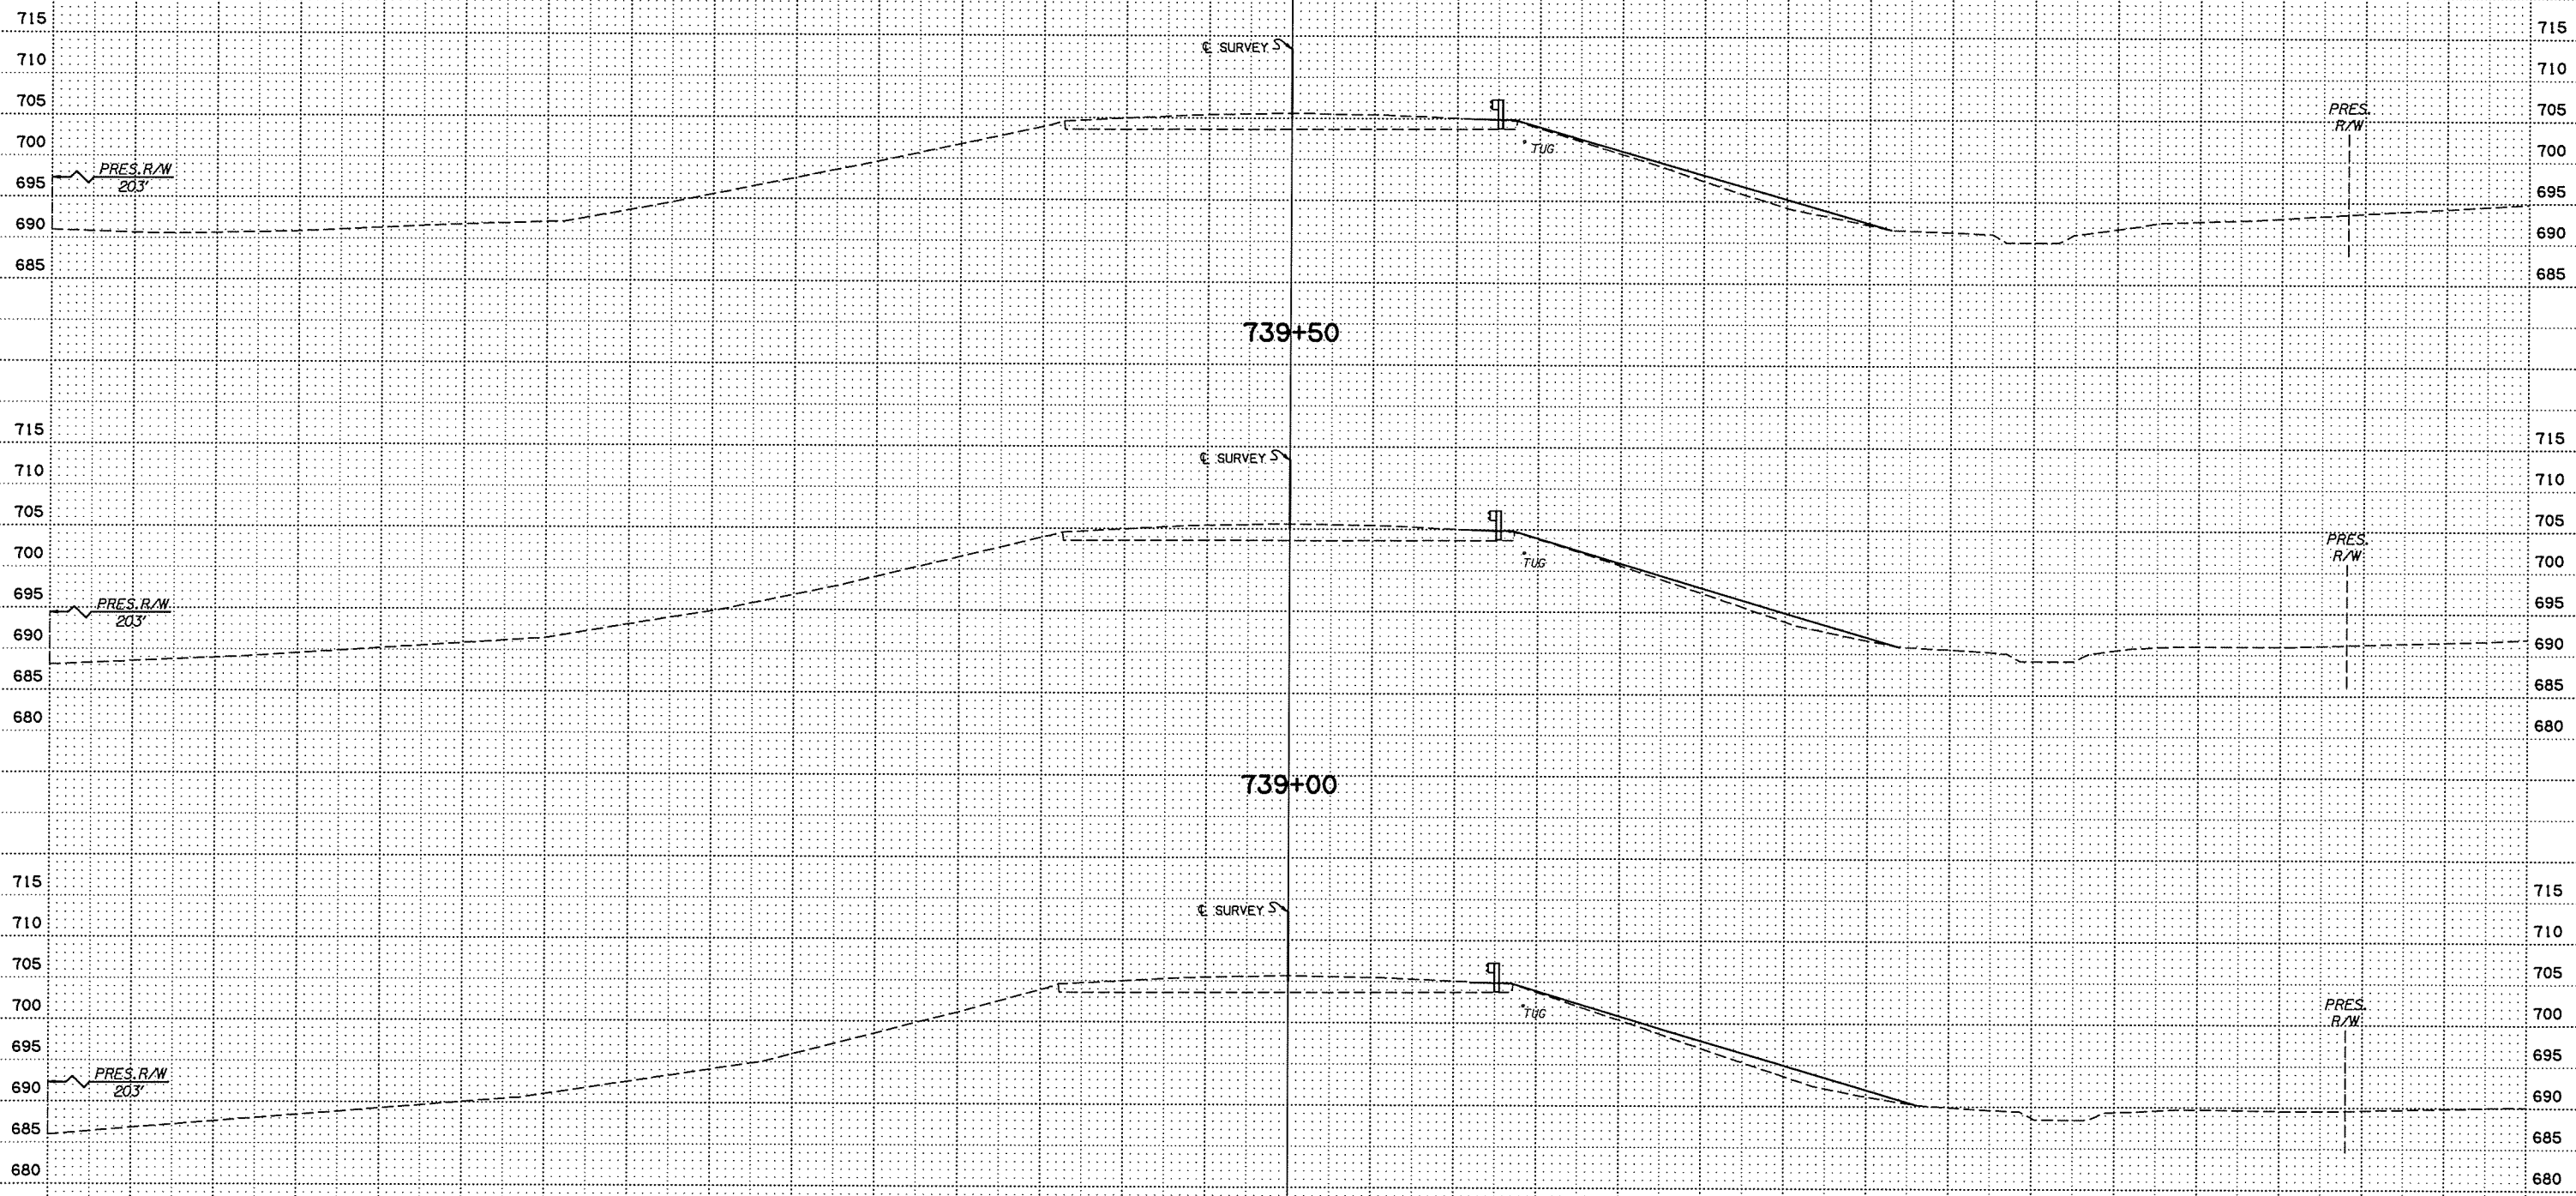

STA. 738+50 TO STA. 739+50

SCALE: 1"=10'

| | |
|---------------------------|---------------|
| US 169 OVER HICKORY CREEK | NOWATA COUNTY |
| Job Piece No. 24750(04) | Sheet No. X36 |

-150 -100 -50 0 50 100 150