


P:\EGN\650-TUL\CV\25523\1000\_0DOT\_LUS\69Brdg\20\_DESGN\40\_CAD\_Hickory\DGN\C\24750(04)\_C\_X\_Sect\_S\_DeTour\_06.dgn 7/12/2016 7:58:45 AM

-150 -100 -50 0 50 100 150

CUT AREA : 74.67  
FILL AREA : 23.53


CUT VOL : 121.19  
FILL VOL : 43.72

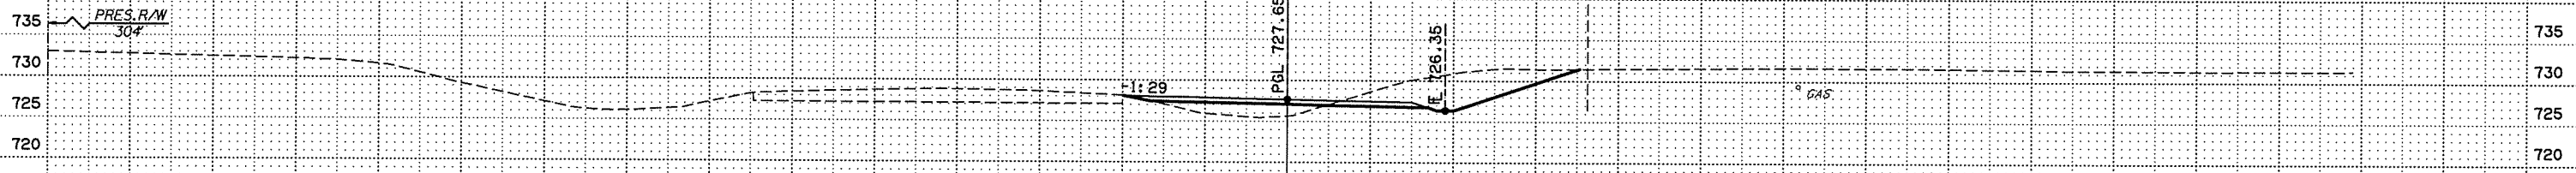

2697+50

CUT AREA : 56.21  
FILL AREA : 15.82


CUT VOL : 52.38  
FILL VOL : 6.68

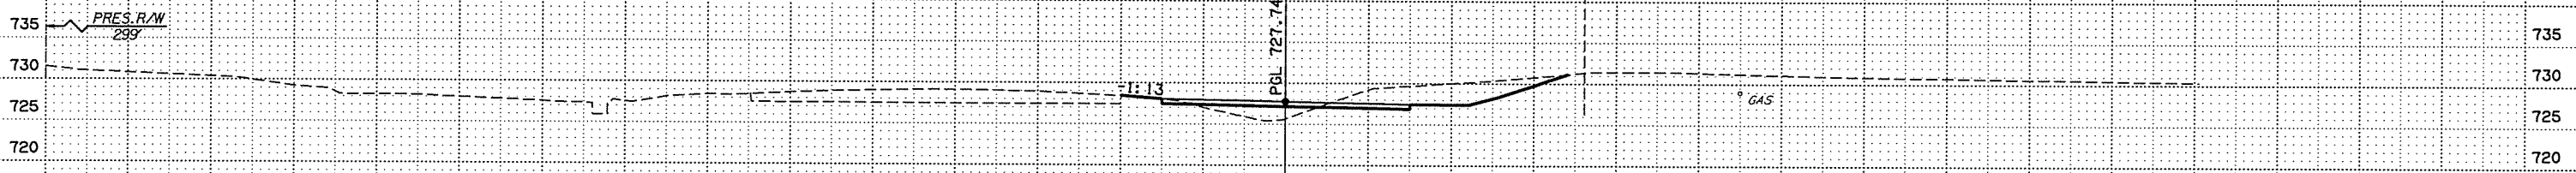

2697+00

CUT AREA : 92.67  
FILL AREA : 0.00


CUT VOL : 75.03  
FILL VOL : 12.89

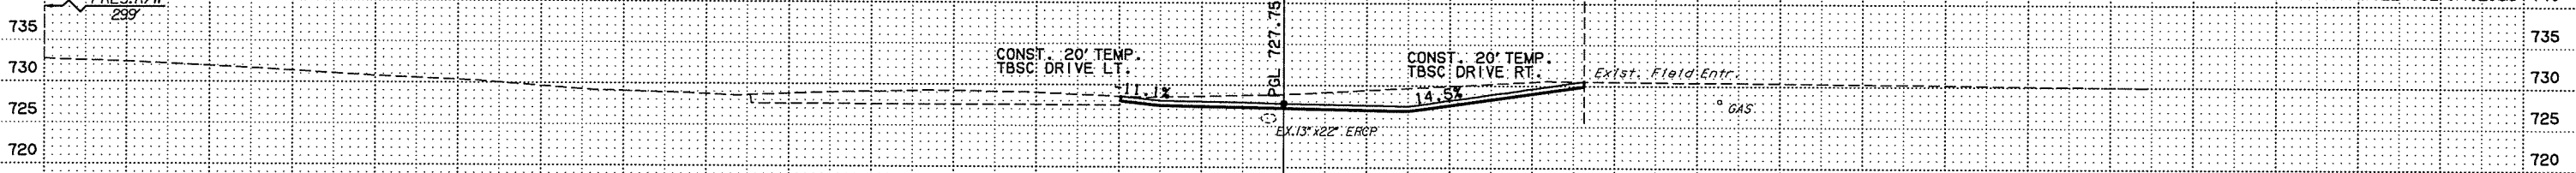

2696+81

CUT AREA : 38.02  
FILL AREA : 18.71

CUT VOL : 68.39  
FILL VOL : 32.31

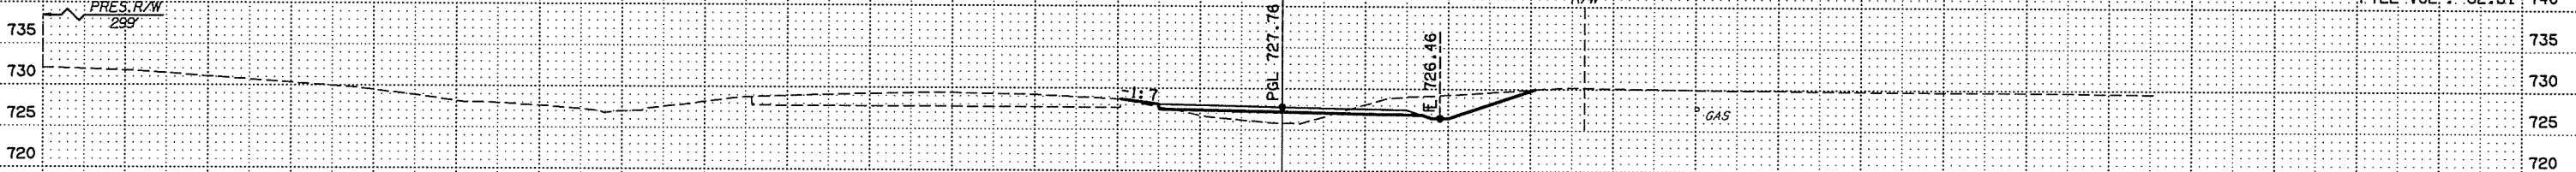

2696+50

STA. 2696+50 TO STA. 2697+50

**SOUTH DETOUR** SCALE: 1"=10'  
 US 169 OVER HICKORY CREEK NOWATA COUNTY  
 Job Piece No. 24750(04) Sheet No. X43

-150 -100 -50 0 50 100 150