

STATE OF OKLAHOMA  
DEPARTMENT OF TRANSPORTATION  
PLAN OF PROPOSED  
**STATE HIGHWAY**

FEDERAL AID PROJECT NO. STP-256G(033)3B  
DIVISION ONE PREVENTIVE MAINTENANCE JOINT PROJECT  
JOB PIECE NO. 31694(04)

OKLAHOMA DEPARTMENT OF TRANSPORTATION			
FED. ROAD DIST. NO.	STATE	FISCAL YEAR	SHEET NO.
6	OKLA.		
DESCRIPTION		REVISIONS	DATE


INDEX OF SHEETS

SHEET NUMBER SHEET DESCRIPTION

0001	TITLE SHEET
AB01-AB02	GENERAL NOTES AND SUMMARY OF PAY QUANTITIES (BRIDGE)
A101	SUMMARY OF PAY QUANTITIES & NOTES (TRAFFIC)
B001	GENERAL PLAN, TYPICAL SECTION AND DETAILS OF JOINT REHABILITATION (BRIDGE "A")
B002-B003	DETAILS OF JOINT REHABILITATION (BRIDGE "A")
B004	GENERAL PLAN, TYPICAL SECTION AND DETAILS OF JOINT REHABILITATION (BRIDGE "B")
B005-B006	DETAILS OF JOINT REHABILITATION (BRIDGE "B")
B007	GENERAL PLAN, TYPICAL SECTION AND DETAILS OF JOINT REHABILITATION (BRIDGE "C")
B008	DETAILS OF CONSTRUCTION JOINT REHABILITATION (BRIDGE "C")
B009	GENERAL PLAN, TYPICAL SECTION AND DETAILS OF JOINT REHABILITATION (BRIDGE "D")
B010	DETAILS OF CONSTRUCTION JOINT REHABILITATION (BRIDGE "D")
B011	DETAILS OF EXPANSION JOINT REHABILITATION (BRIDGE "D")
B012	GENERAL PLAN, TYPICAL SECTION AND DETAILS OF JOINT REHABILITATION (BRIDGE "E")
T001	TRAFFIC CONTROL DETAIL BRIDGES "A" & "B" PHASE I
T002	TRAFFIC CONTROL DETAIL BRIDGES "A" & "B" PHASE II
T003	TRAFFIC CONTROL DETAIL UNDER BRIDGES "A" & "B" PHASE I
T004	TRAFFIC CONTROL DETAIL UNDER BRIDGES "A" & "B" PHASE II
T005	TRAFFIC CONTROL DETAIL BRIDGE "C" & "D"
T006	TRAFFIC CONTROL DETAIL BRIDGE "E"

STANDARDS TO BE INCLUDED

TRAFFIC	TCS1-1-01	TCS11-1-01
	TCS2-1-00	TCS14-1-00
	TCS3-1-01	TCS18-1-01
	TCS4-1-01	TCS19-1-01
	TCS5-1-00	TCS20-1-00
	TCS6-1-02	TCS24-1-02
	TCS7-1-02	PM1-1-02
	TCS8-1-00	PM3-1-02
	TCS9-1-01	WSD2-1-00
	TCS10-1-00	

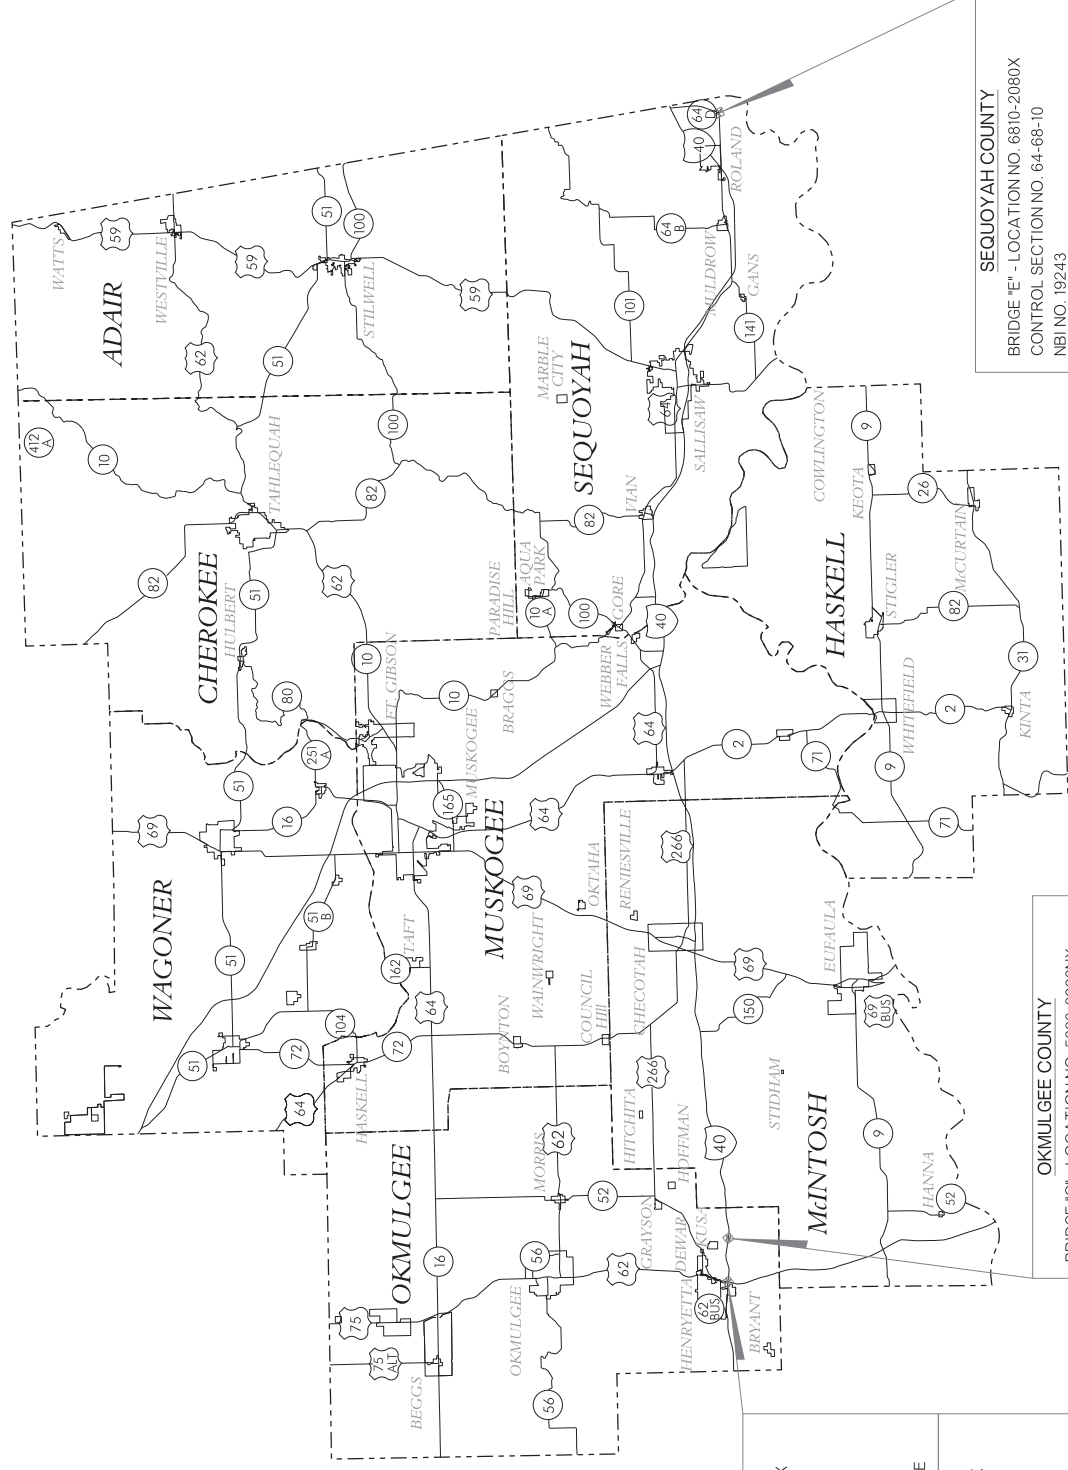


**SEQUOYAH COUNTY**  
BRIDGE "E" - LOCATION NO. 6810-2080X  
CONTROL SECTION NO. 64-68-10  
NBI NO. 19243  
FACILITY CARRIED: SH-64D  
FEATURES INTERSECTED: US-64 UNDER  
LOCATION: 20.80 E JCT US-59  
SECTION: 28 TOWNSHIP, T11N RANGE, R27E

**OKMULGEE COUNTY**  
BRIDGE "C" - LOCATION NO. 5603-0980NX  
CONTROL SECTION NO. 40-56-03  
NBI NO. 16042  
FACILITY CARRIED: I-40 WB  
FEATURES INTERSECTED: WOLF CREEK  
LOCATION: 9.80 E OKFUSKEE C/L  
SECTION: 15 TOWNSHIP, T11N RANGE, R13E

**OKMULGEE COUNTY**  
BRIDGE "D" - LOCATION NO. 5603-0980SX  
CONTROL SECTION NO. 40-56-03  
NBI NO. 16043  
FACILITY CARRIED: I-40 EB  
FEATURES INTERSECTED: WOLF CREEK  
LOCATION: 9.80 E OKFUSKEE C/L  
SECTION: 15 TOWNSHIP, T11N RANGE, R13E

**OKMULGEE COUNTY**  
BRIDGE "A" - LOCATION NO. 5603-0658NX  
CONTROL SECTION NO. 40-56-03  
NBI NO. 16132  
FACILITY CARRIED: I-40 WB  
FEATURES INTERSECTED: US-62 UNDER  
LOCATION: 6.58 E OKFUSKEE C/L  
SECTION: 18 TOWNSHIP, T11N RANGE, R13E

**OKMULGEE COUNTY**  
BRIDGE "B" - LOCATION NO. 5603-0658SX  
CONTROL SECTION NO. 40-56-03  
NBI NO. 16131  
FACILITY CARRIED: I-40 EB  
FEATURES INTERSECTED: US-62 UNDER  
LOCATION: 6.58 E OKFUSKEE C/L  
SECTION: 18 TOWNSHIP, T11N RANGE, R13E

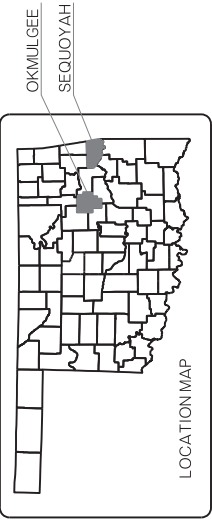

CONVENTIONAL SYMBOLS

- PROPOSED ROAD
- RAILROADS
- RANGE & TOWNSHIP
- SECTION LINES
- QUARTER SECTION LINES
- FENCES
- GROUND LINE
- EXISTING ROADS
- BASE LINE
- GRADE LINES
- TELEPHONE & TELEGRAPH
- POWER LINES
- BUILDINGS
- OIL WELL
- DRAINAGE STRUCTURES - IN PLACE
- DRAINAGE STRUCTURES - NEW
- RIGHT-OF-WAY LINES - EXISTING
- RIGHT-OF-WAY LINES - NEW
- CONTROLLED ACCESS
- RIGHT-OF-WAY FENCE

2009 OKLAHOMA STANDARD SPECIFICATIONS FOR HIGHWAY CONSTRUCTION GOVERN, APPROVED BY THE U.S. DEPARTMENT OF TRANSPORTATION, FEDERAL HIGHWAY ADMINISTRATION, JANUARY 4, 2010.

TRAFFIC DESIGN

PROJECT ENGINEER: J. SHORT  
SQUAD SUPERVISOR: S. WILLIAMS

BRIDGE DESIGN

ENGINEER: C. OSBORNE, PE  
SQUAD SUPERVISOR: R. HENSLEY  
SQUAD MEMBERS: T. ELDRIDGE, P. GAFFORD, B. JONES, D. NASH, M. WANZER

ENGINEERING MANAGER: P. DEFANCO, PE

OKLAHOMA DEPARTMENT OF TRANSPORTATION  
BRIDGE DIVISION  
PREPARED BY:  
**Patty F. Defranco**  
REGISTERED PROFESSIONAL ENGINEER  
REG. NO. 20916  
OKLA. REG. NO. 20916  
PATTY F. DEFANCO, P.E.  
DATE: 7/15/16

OKLAHOMA DEPARTMENT OF TRANSPORTATION  
FEDERAL HIGHWAY ADMINISTRATION

DATE APPROVED \_\_\_\_\_ BY \_\_\_\_\_  
DATE APPROVED \_\_\_\_\_ BY \_\_\_\_\_

CHIEF ENGINEER \_\_\_\_\_  
DIVISION ADMINISTRATOR \_\_\_\_\_

SWO \_\_\_\_\_ PROJECT NO. STP-256G(033)3B  
COUNTY OKMULGEE & SEQUOYAH HIGHWAY I-40 & SH-64D SHEET NO. 0001