
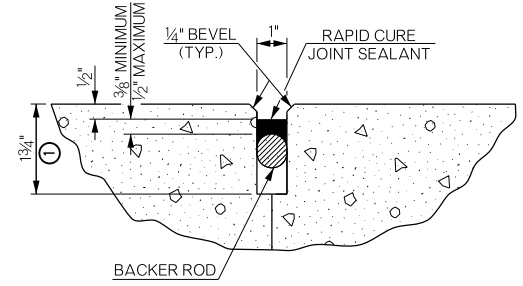
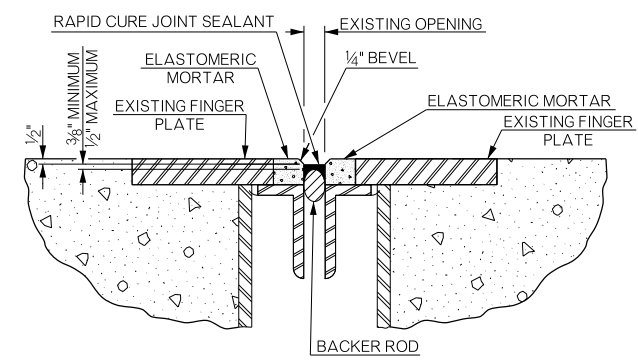
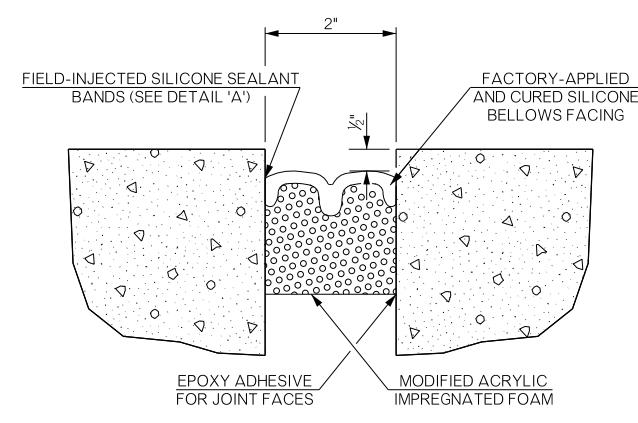
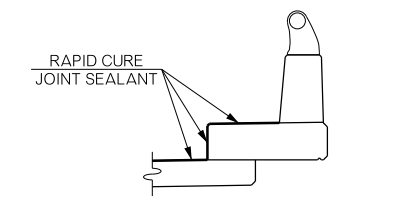
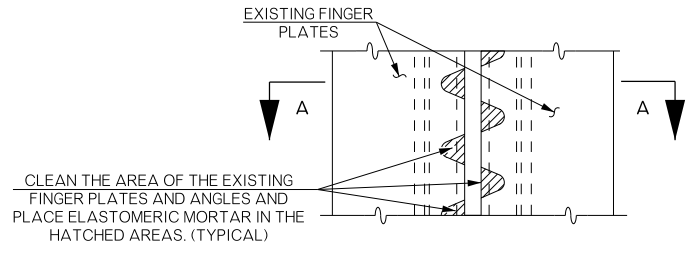
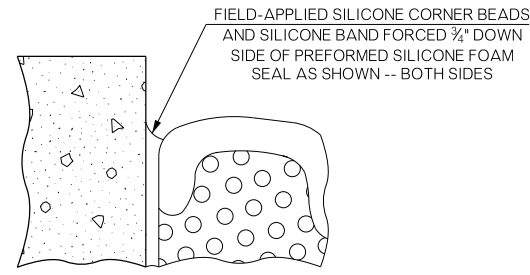
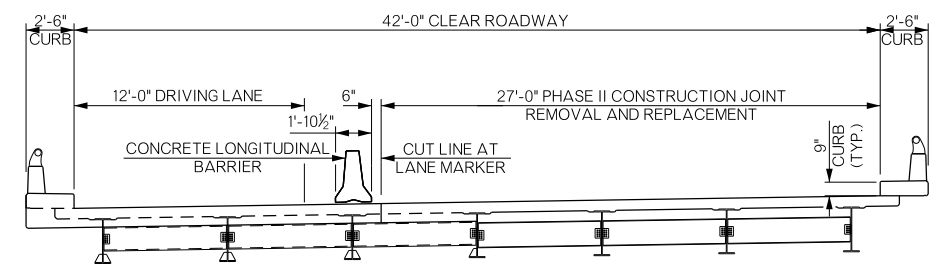
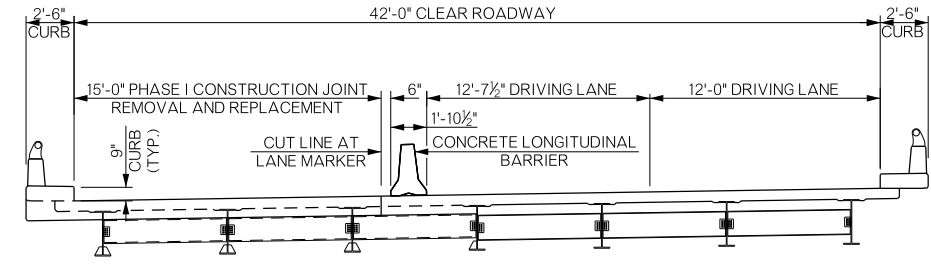


REVISIONS		
REV. NO.	DESCRIPTION	DATE

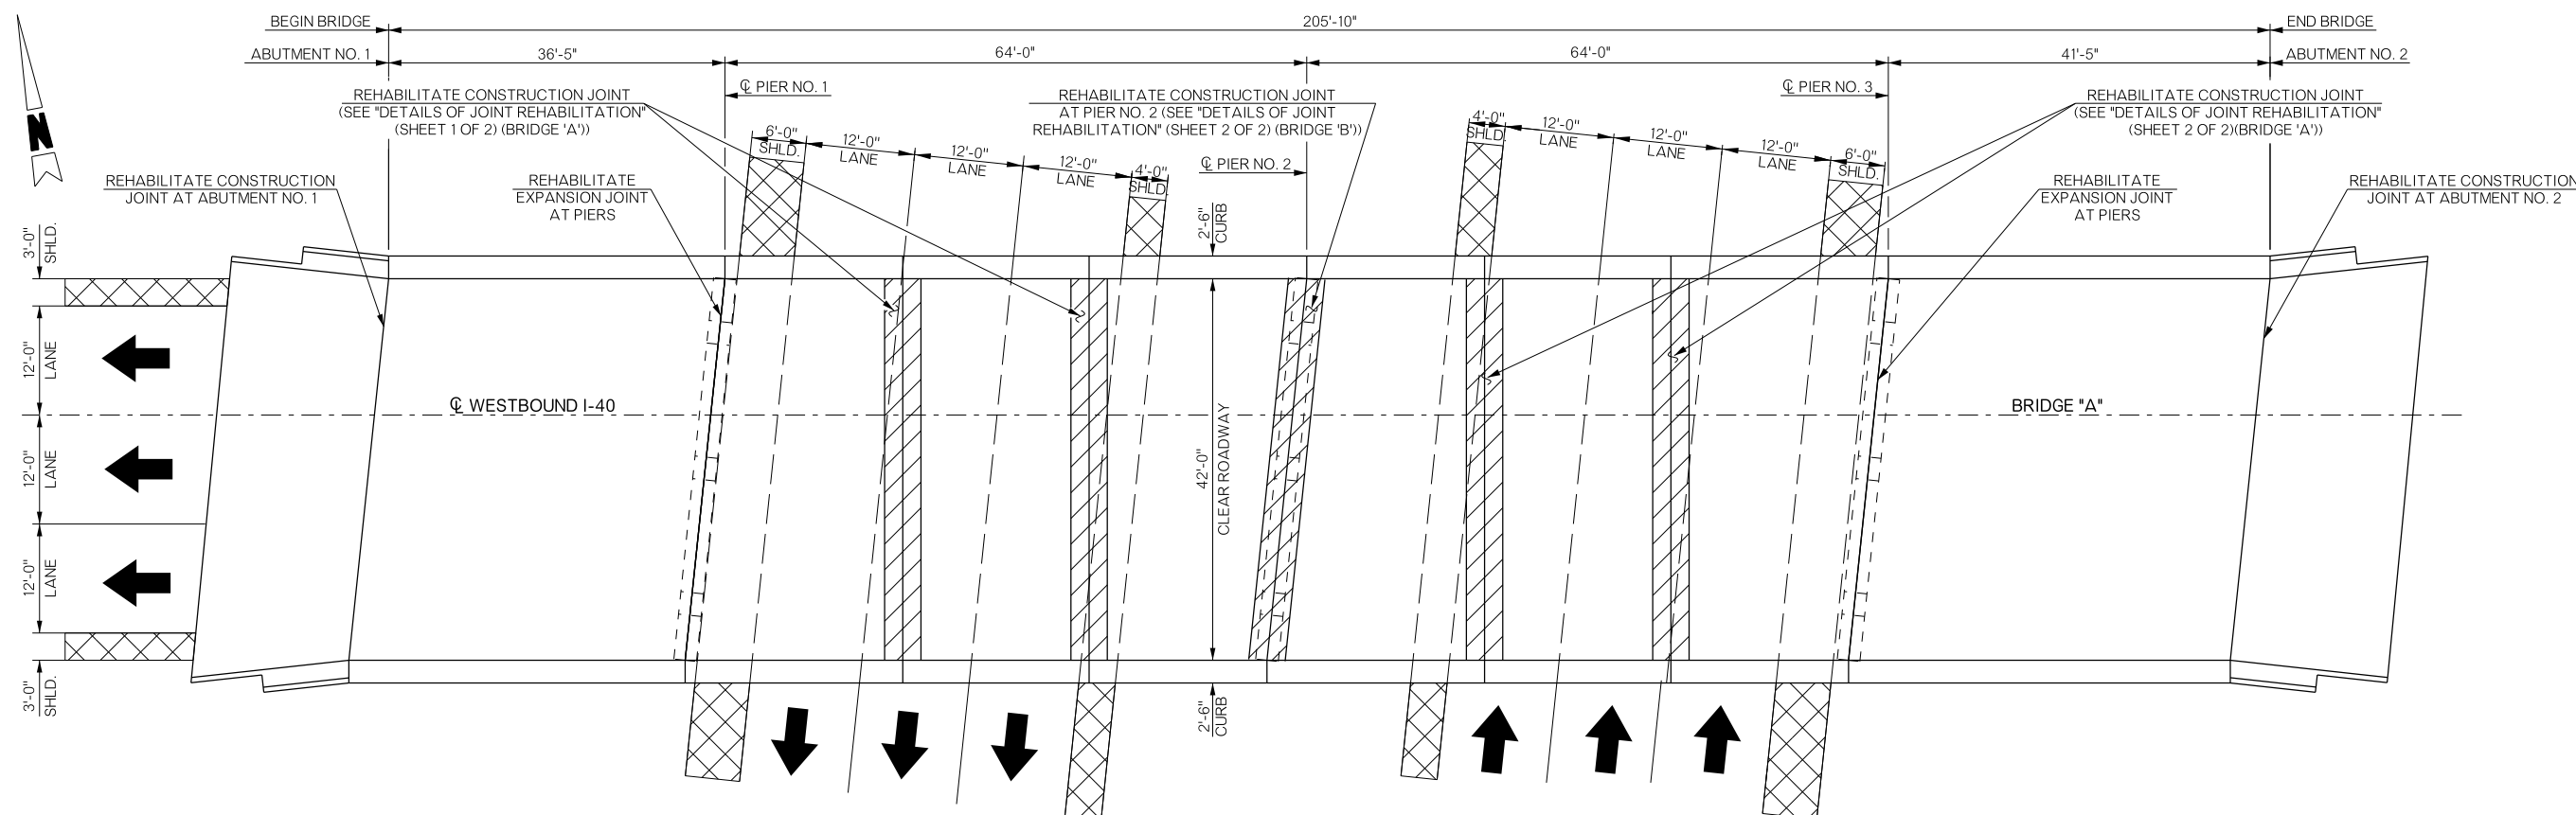

BRIDGE "A" I-40 WESTBOUND OVER US-62	OKMULGEE COUNTY	Design	N/A	N/A
GENERAL PLAN, TYPICAL SECTION, AND DETAILS OF JOINT REHABILITATION (BRIDGE 'A')		Detail	DPG	3/16
		Check	TEE	6/16
STATE OF OKLAHOMA		Squad	HENSLLEY	
DEPARTMENT OF TRANSPORTATION		Engr:	DEFRANCO	
JOB/PIECE NO. 31694(04)		SHEET NO.	B001	