




REVISIONS		
REV. NO.	DESCRIPTION	DATE

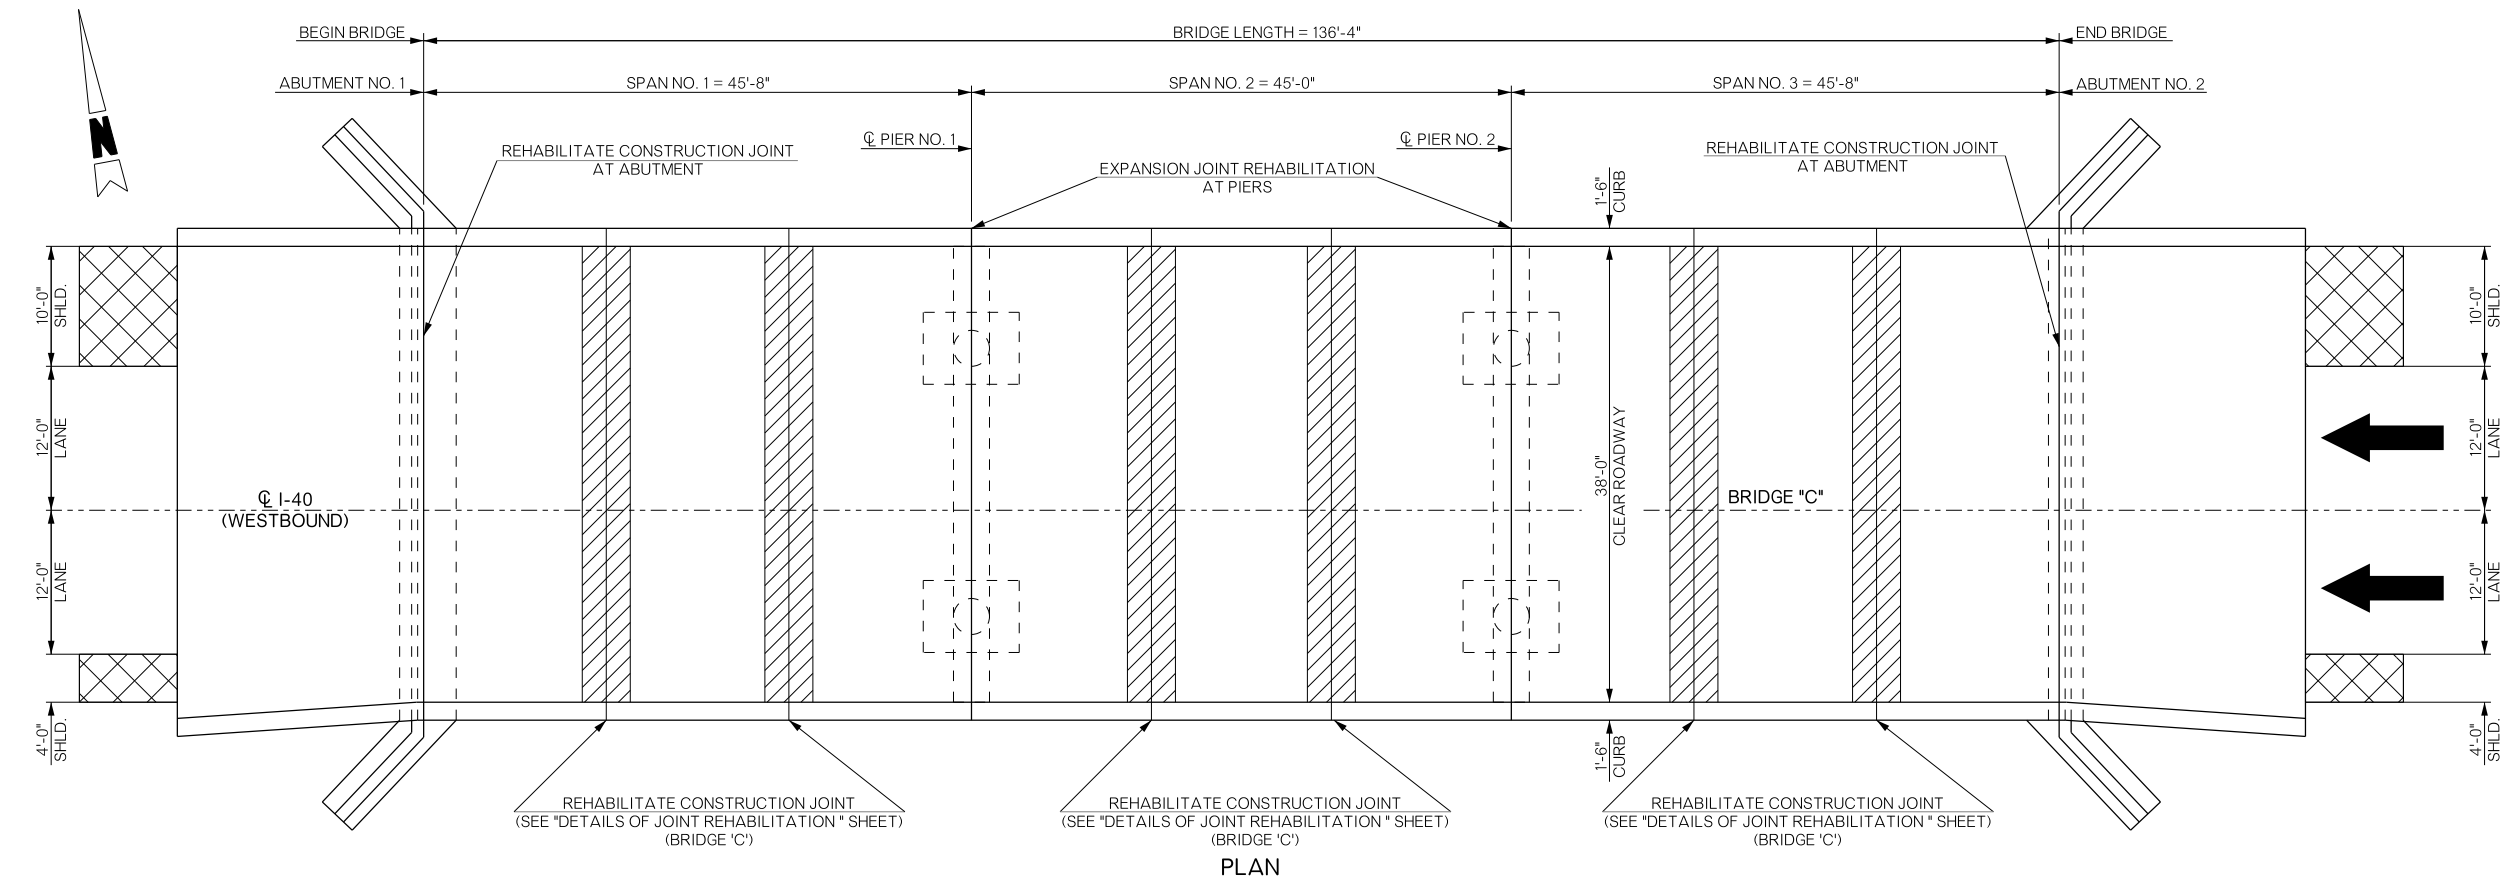


PLAN

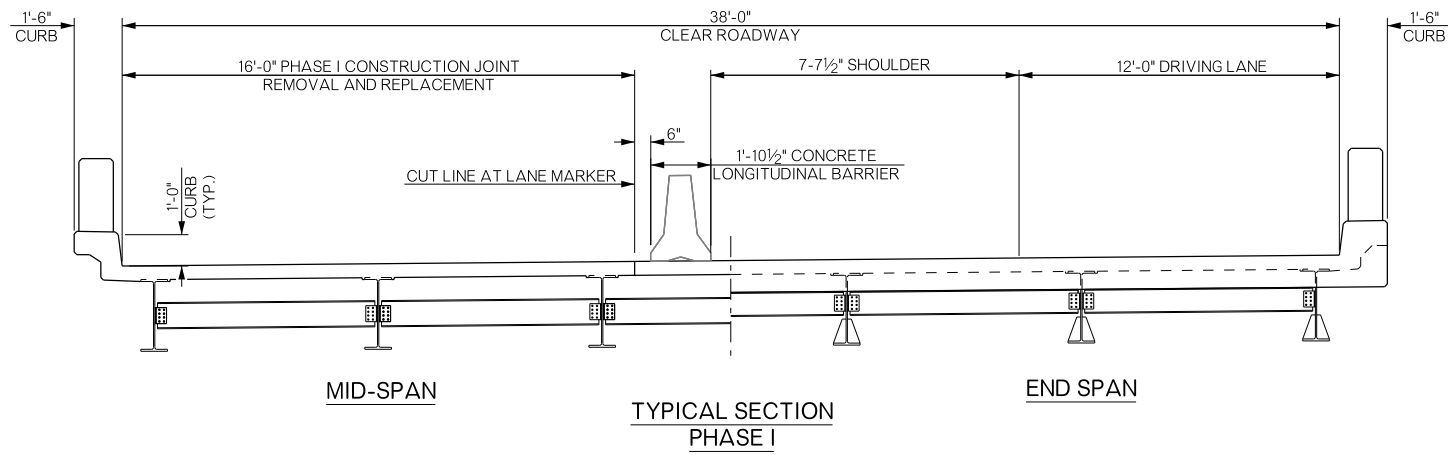


TYPICAL SECTION PHASE I

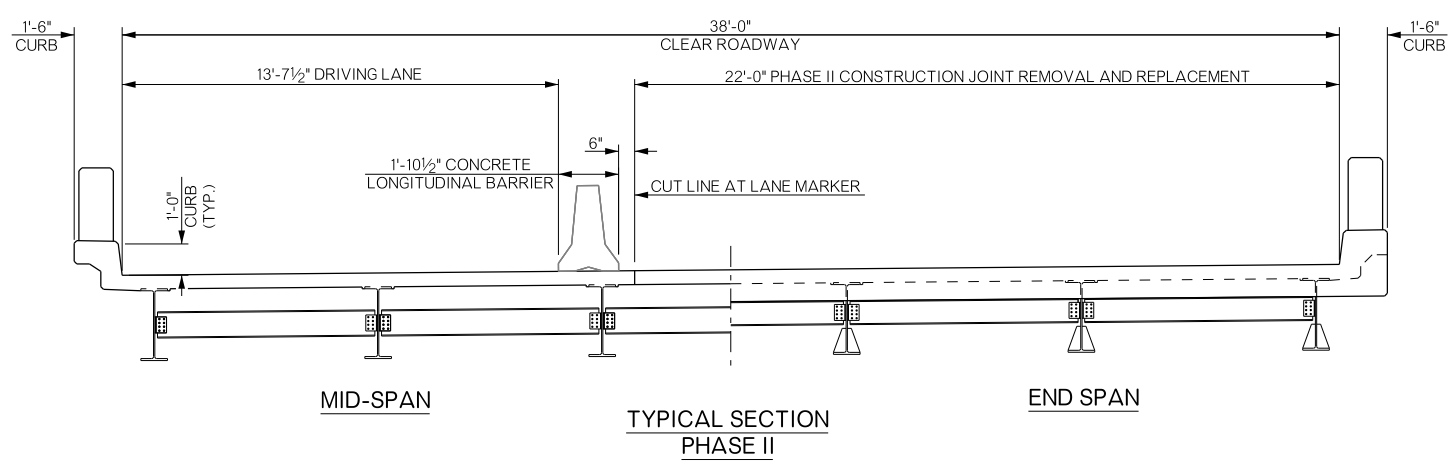


TYPICAL SECTION PHASE II

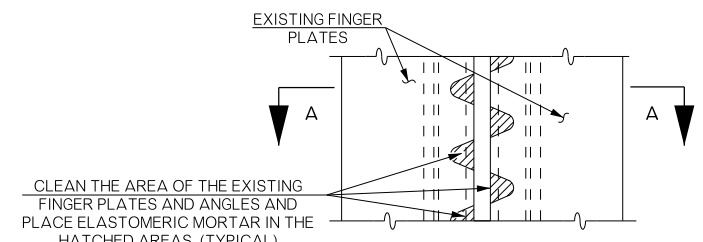

PLAN VIEW OF EXPANSION JOINT REHABILITATION AT PIERS

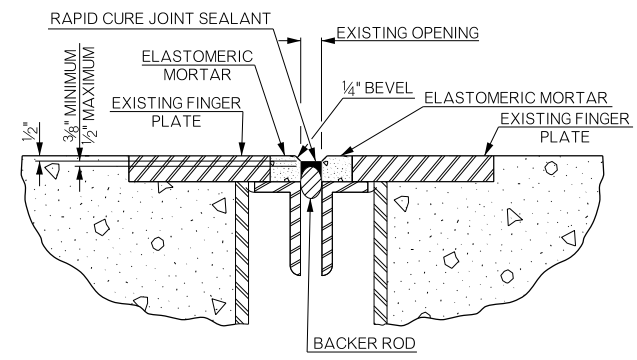


SECTION "A-A"

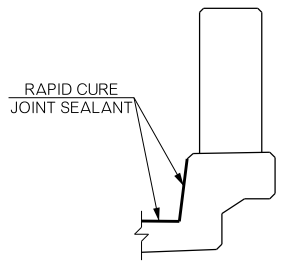

REHABILITATED JOINT AT CURB

NOTE: PLACE RAPID CURE JOINT SEALANT ALONG THE TOP AND 6 INCHES UP TRAFFIC FACE CURB, AS SHOWN WITH A HEAVY LINE.

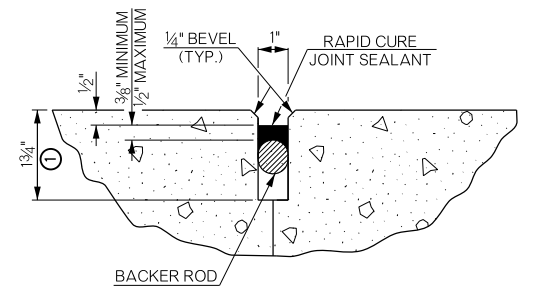

REHABILITATED CONSTRUCTION JOINTS AT ABUTMENTS

① SAW TO THE DEPTH SHOWN TO PROVIDE CLEAN STRAIGHT SURFACES.

BRIDGE "C" I-40 WESTBOUND OVER WOLF CREEK	OKMULGEE COUNTY	Design	N/A	N/A
GENERAL PLAN, TYPICAL SECTION, AND DETAILS OF JOINT REHABILITATION (BRIDGE 'C')		Detail	BRJ	3/16
		Check	TEE	6/16
STATE OF OKLAHOMA		Squad	HENSFLEY	
DEPARTMENT OF TRANSPORTATION		Engr:	DEFRANCO	
JOBPIECE NO. 31694(04)		SHEET NO.	B007	