
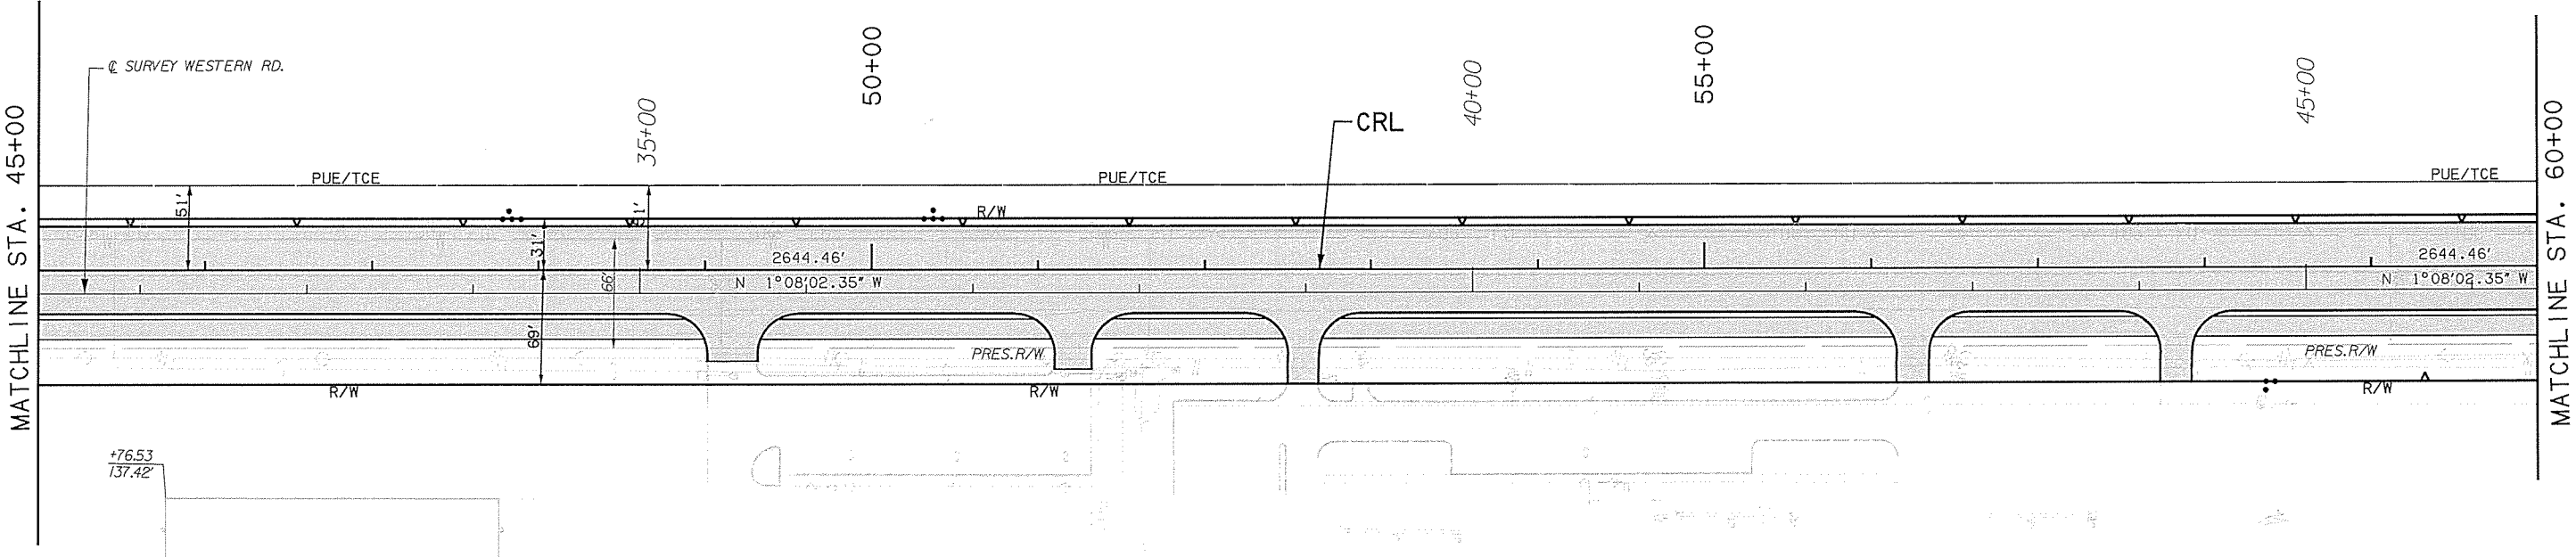
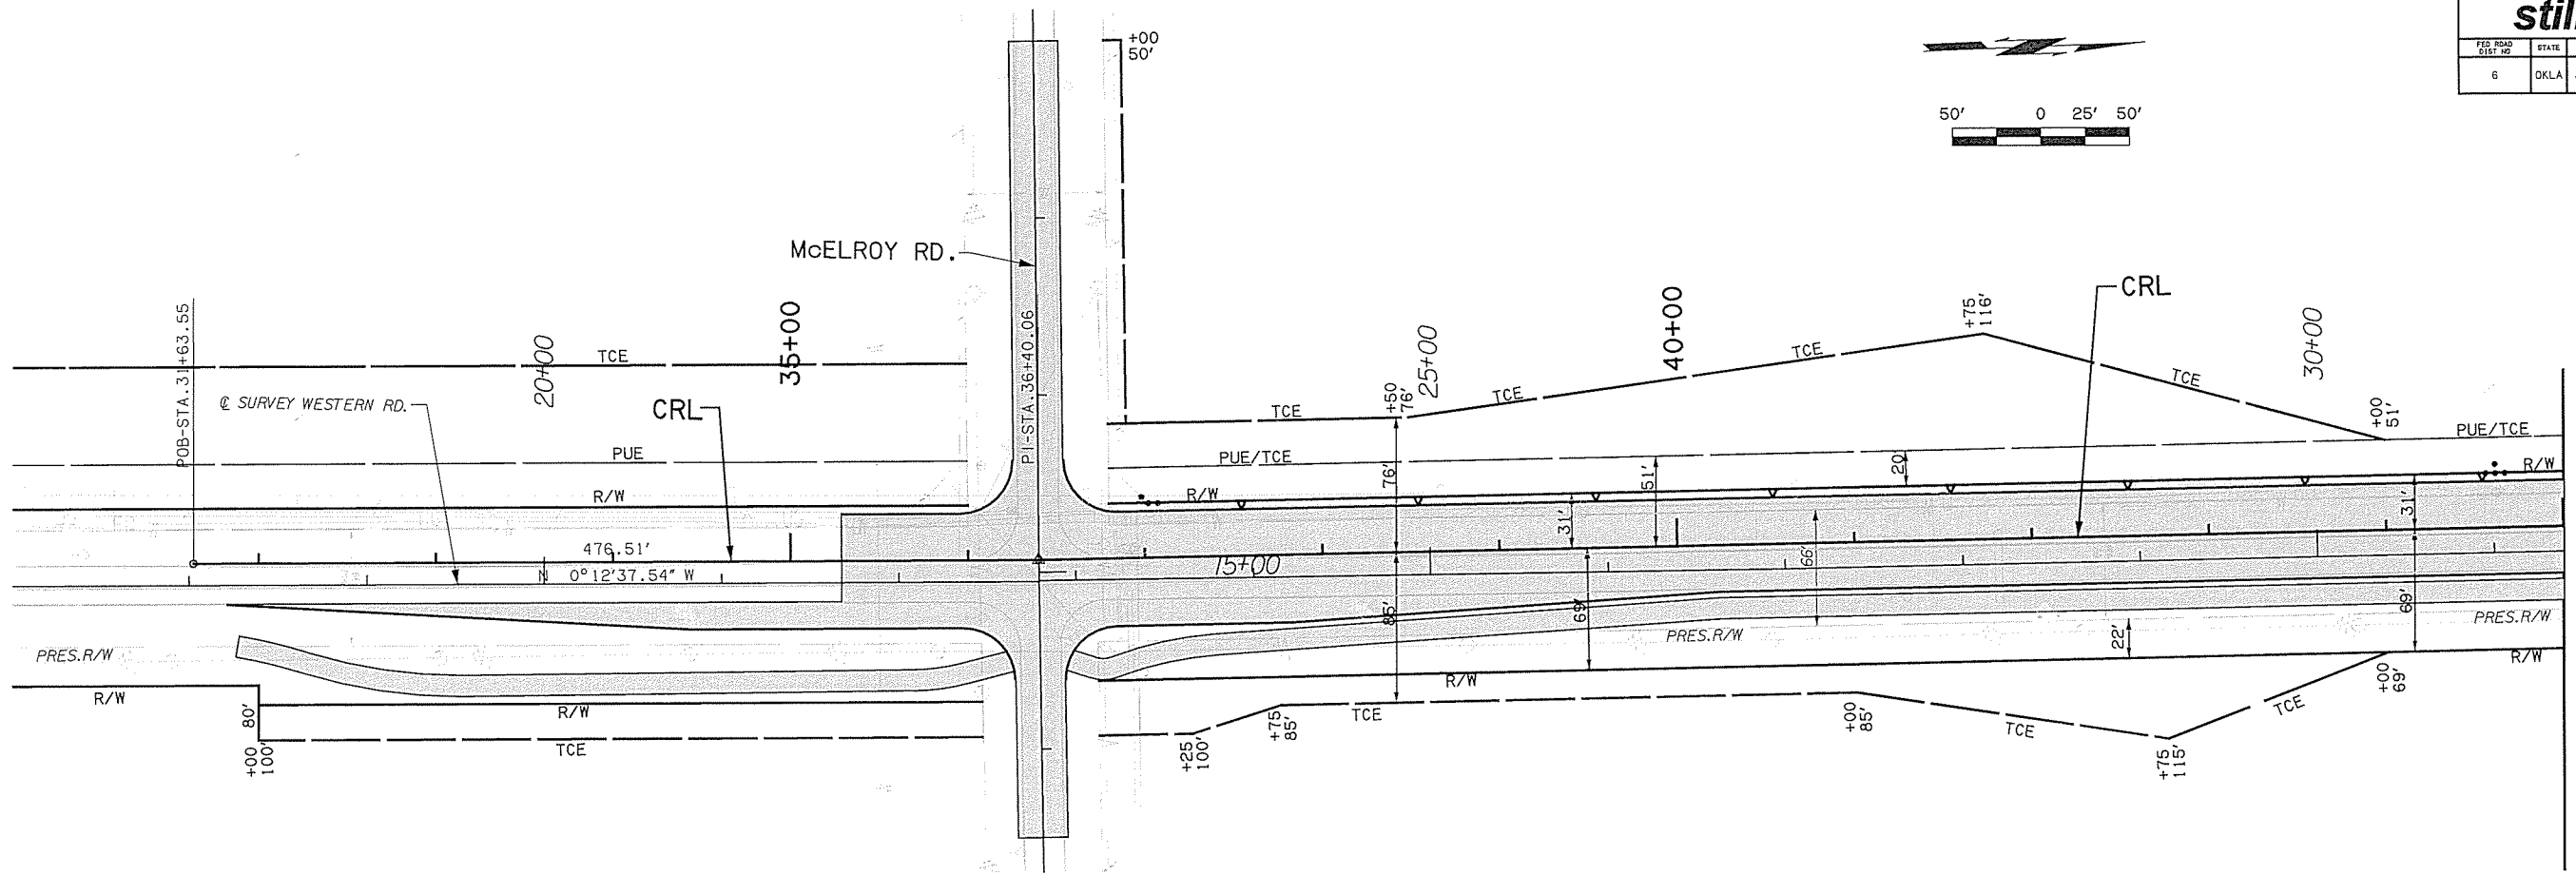


7/13/2016

3:24:08 PM

F:\Prj\05-0013\TRNS\05\WP2\C ROW DETAILS_01.WP2.dgn

CITY OF stillwater					
FED. ROAD DIST. NO.	STATE	PROJ. NO.	FISCAL YEAR	SHEET NO.	TOTAL SHEETS
6	OKLA	31595(04)	16		

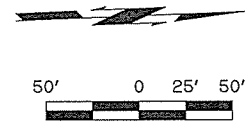

Design		WESTERN ROAD	PAYNE COUNTY
Drawn		R/W PLAN (1)	
Checked			
Approved			
Squad	OLSSON ASSOCIATES	Project No. 31595(04)	Sheet No. 18