


SEC. 9, T19N, R2E

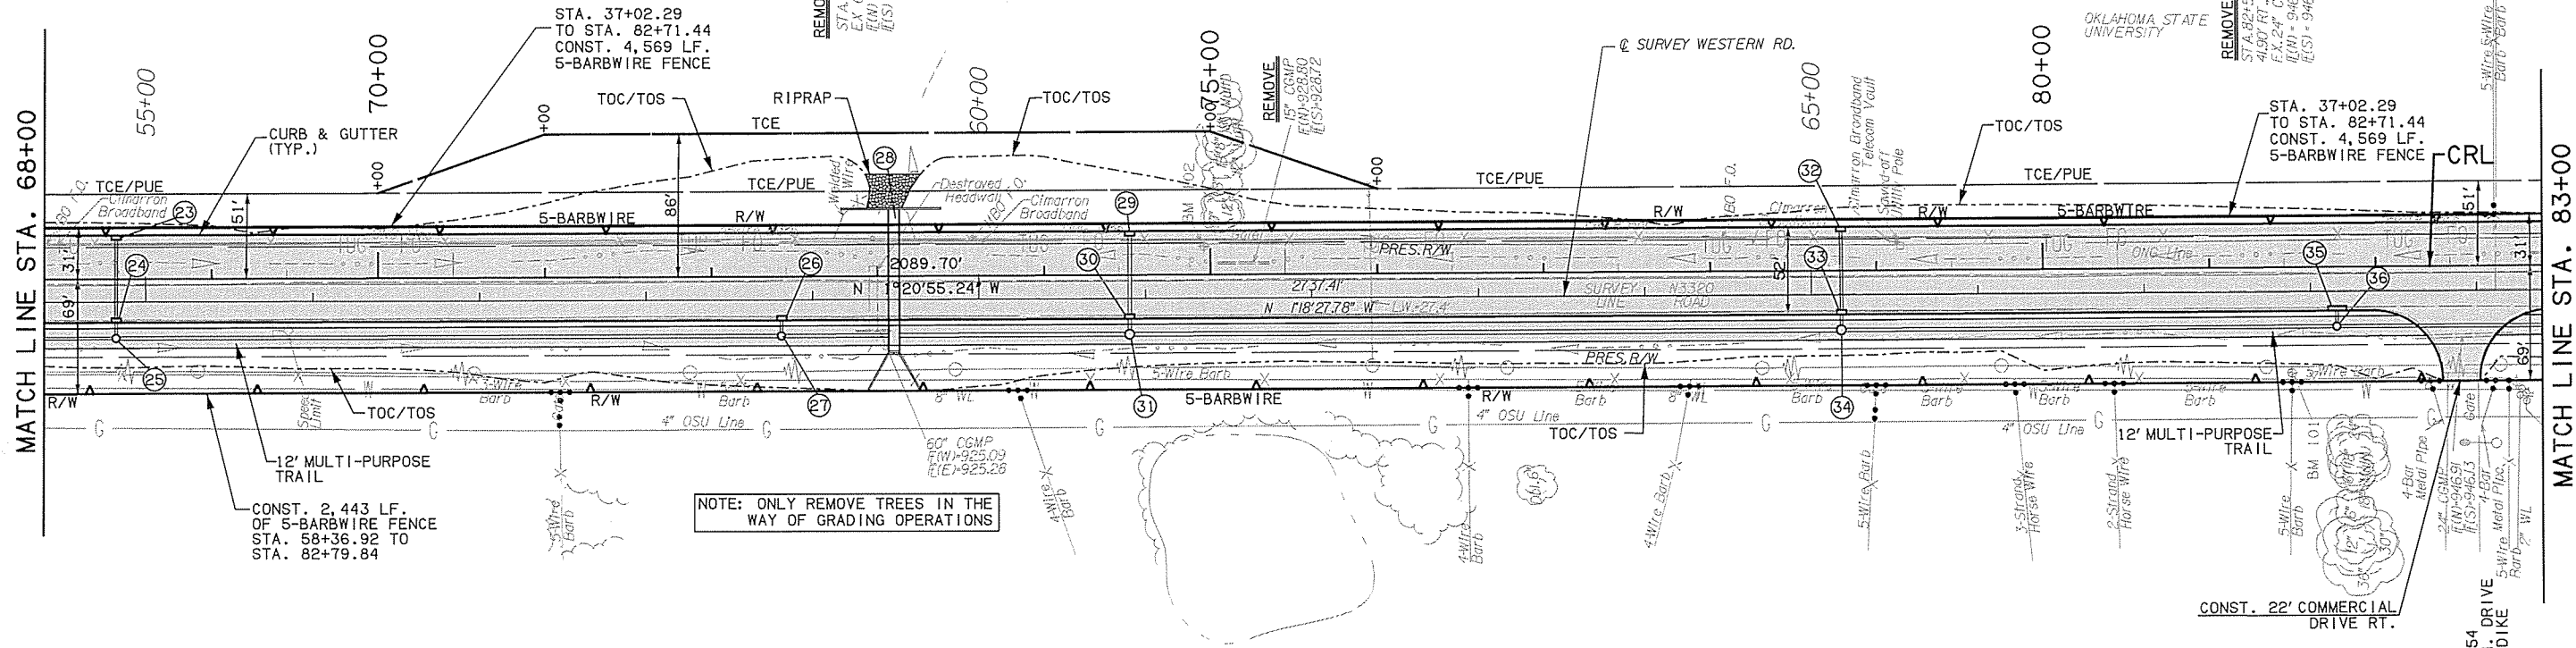

LEGEND

NEW CONSTRUCTION

SEC. 10, T19N, R2E

