

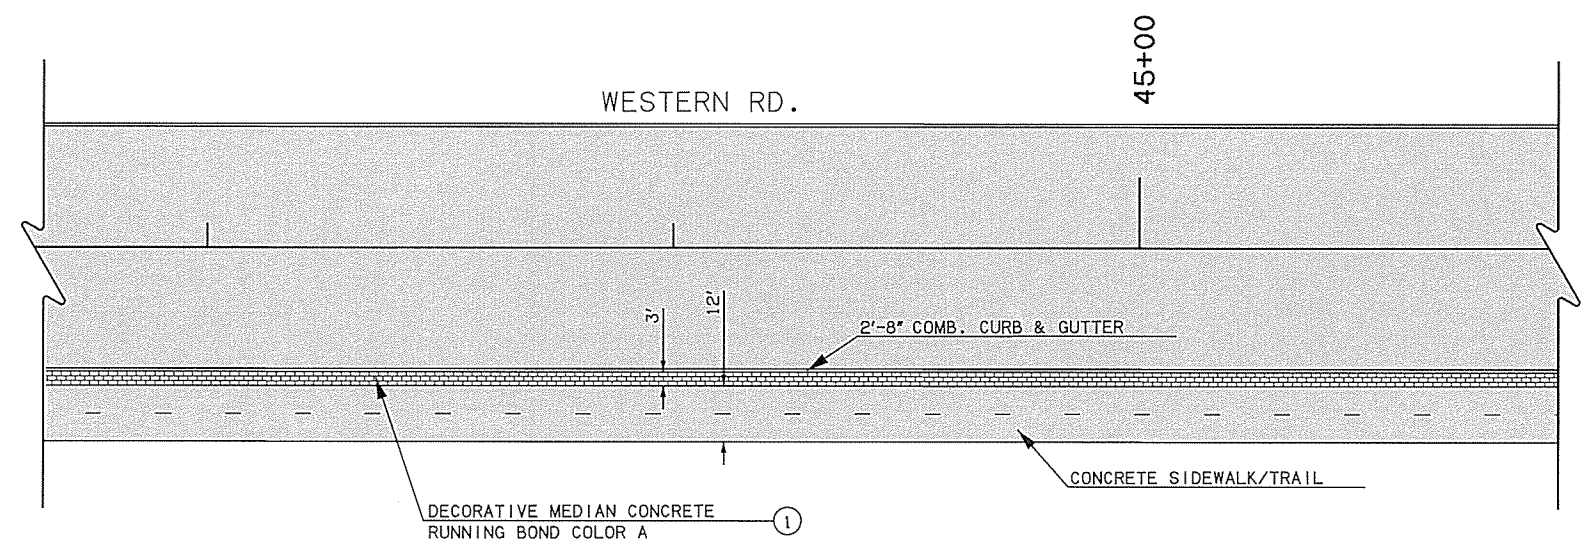


CITY OF stillwater					
FED. ROAD DIST. NO.	STATE	PROJ. NO.	FISCAL YEAR	SHEET NO.	TOTAL SHEETS
6	OKLA	31595(04)	16		

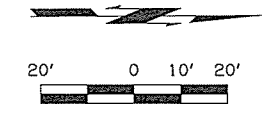


DECORATIVE CONCRETE
PLACEMENT DETAIL

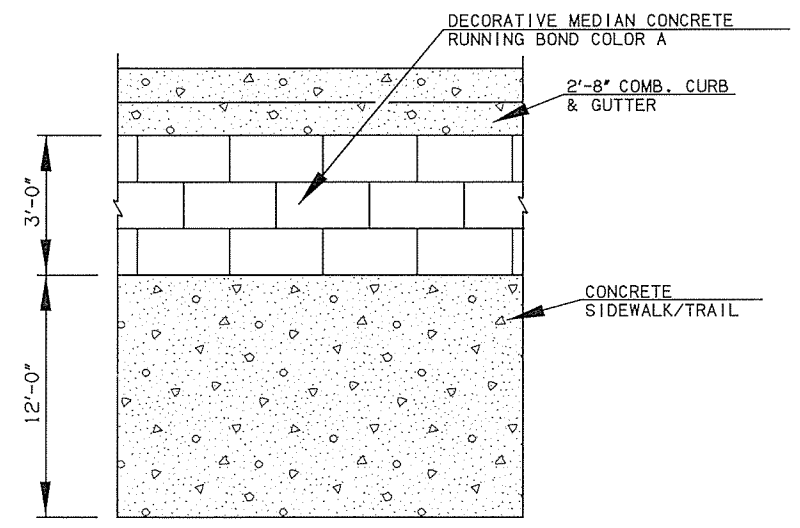

DECORATIVE CONCRETE
DETAIL
N.T.S.

NOTE:

- ① COLOR A: FANCISCAN RED COLOR HARDENER. USE BOMONITE COLOR OR APPROVED EQUAL.

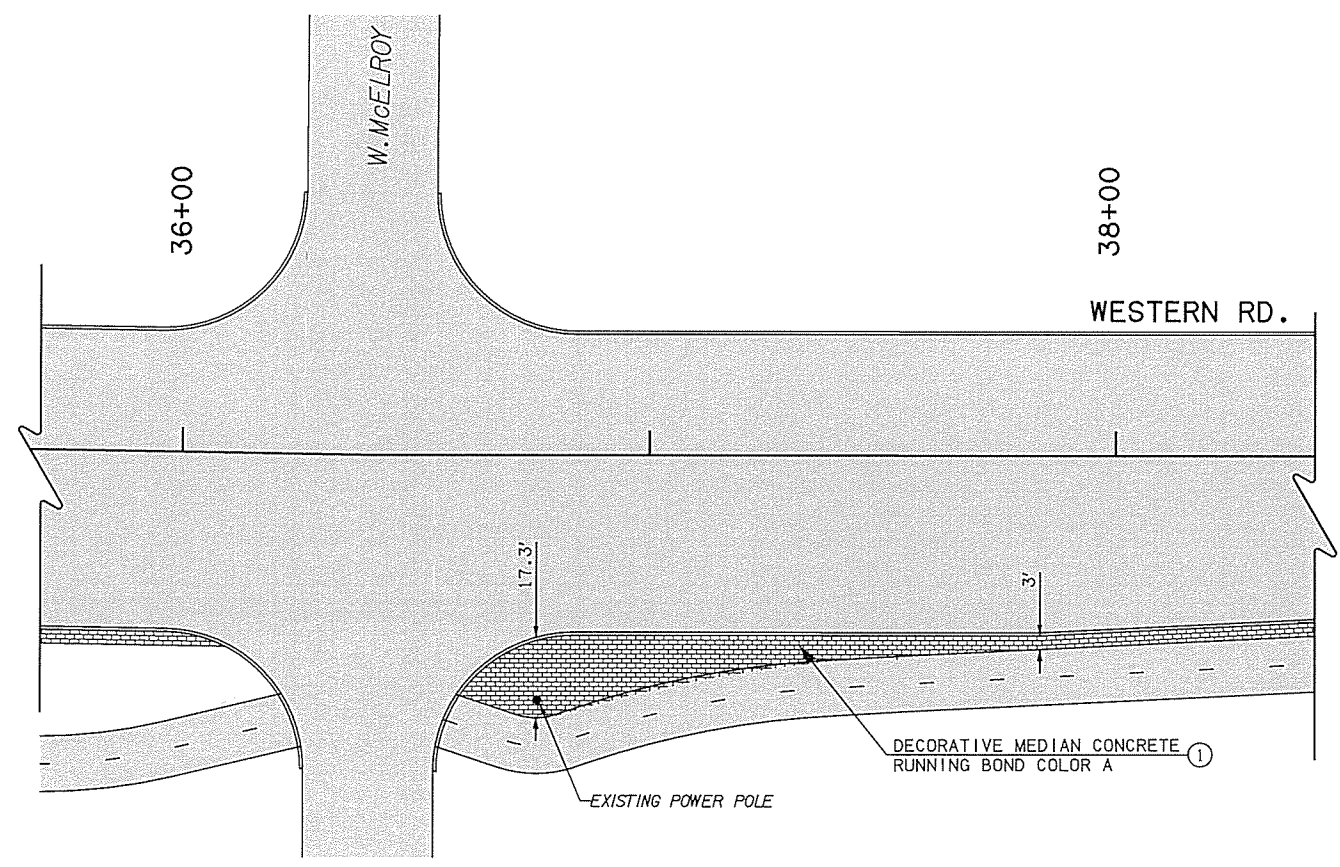

Design		WESTERN ROAD	PAYNE COUNTY
Drawn		STREETSCAPE	
Checked			
Approved			
Squad	OLSSON ASSOCIATES	Project No. 31595(04)	Sheet No. 30