
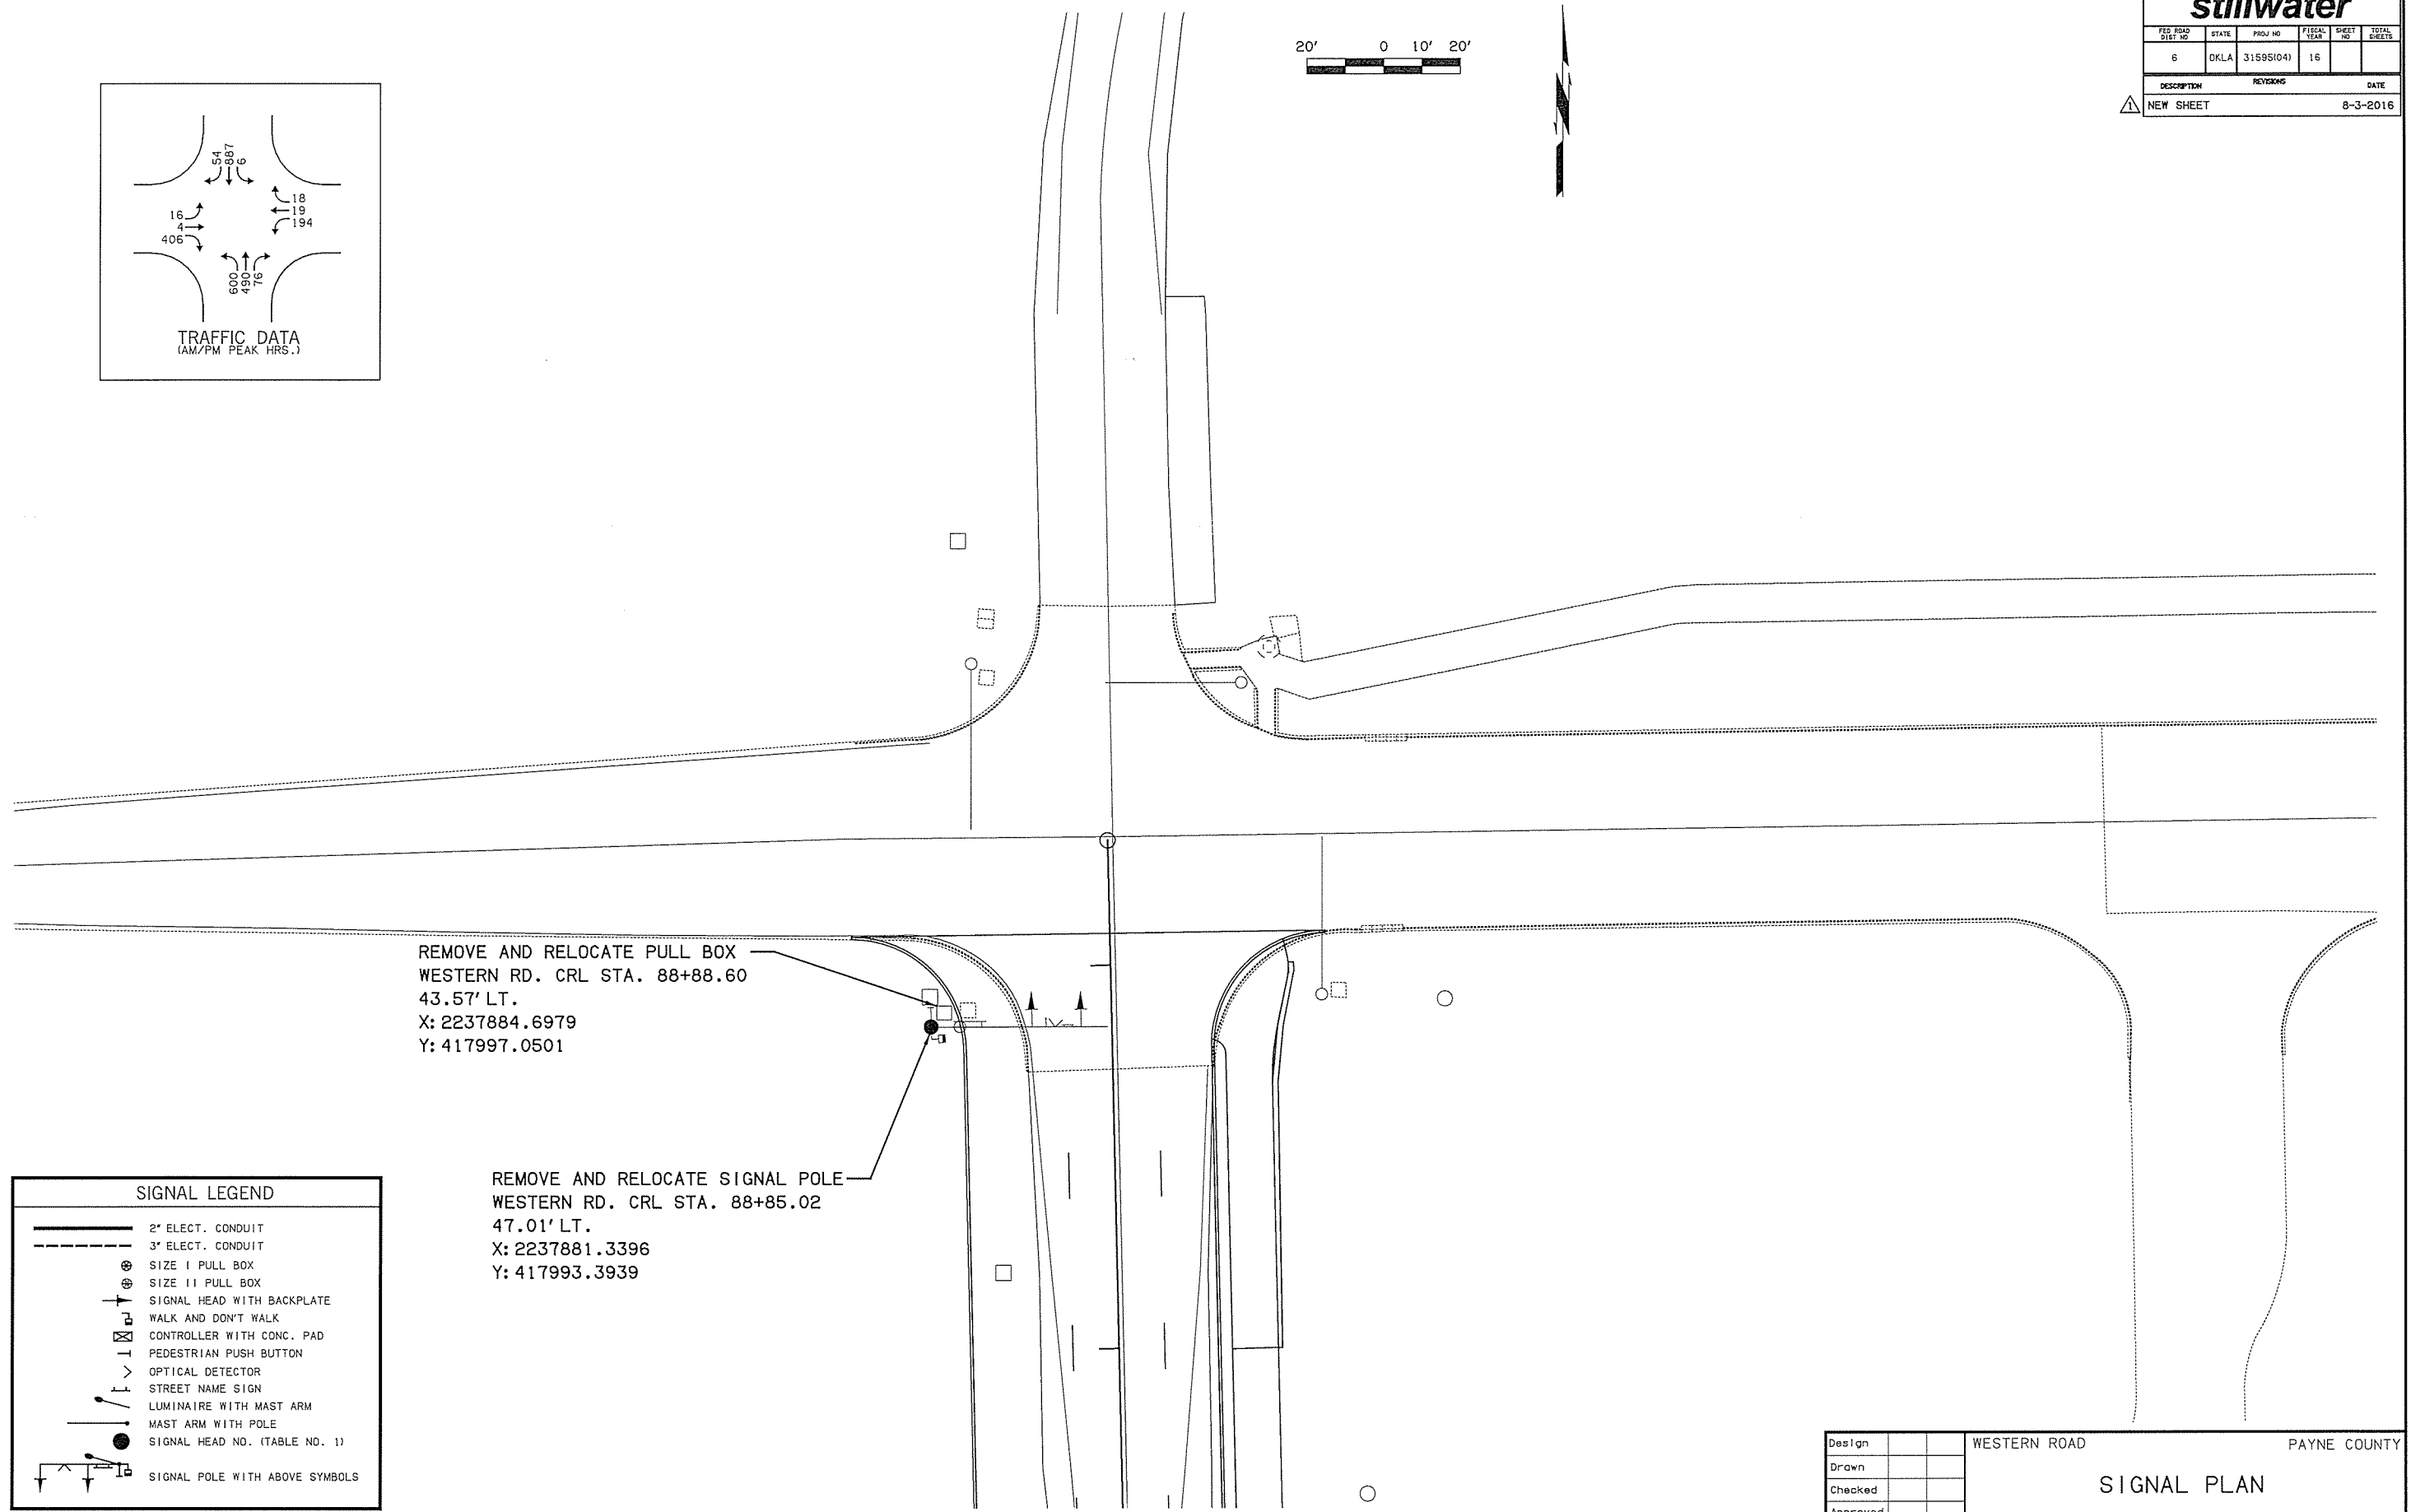


CITY OF stillwater						
FED ROAD DIST NO	STATE	PROJ NO	FISCAL YEAR	SHEET NO	TOTAL SHEETS	
6	OKLA	31595(04)	16			
DESCRIPTION			REVISIONS	DATE		
NEW SHEET				8-3-2016		

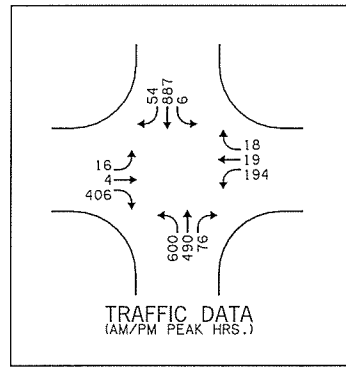

SIGNAL LEGEND	
	2" ELECT. CONDUIT
	3" ELECT. CONDUIT
	SIZE I PULL BOX
	SIZE II PULL BOX
	SIGNAL HEAD WITH BACKPLATE
	WALK AND DON'T WALK
	CONTROLLER WITH CONC. PAD
	PEDESTRIAN PUSH BUTTON
	OPTICAL DETECTOR
	STREET NAME SIGN
	LUMINAIRE WITH MAST ARM
	MAST ARM WITH POLE
	SIGNAL HEAD NO. (TABLE NO. 1)
	SIGNAL POLE WITH ABOVE SYMBOLS

Design		WESTERN ROAD	PAYNE COUNTY
Drawn			
Checked			
Approved			
Squad	OLSSON ASSOCIATES	Project No. 31595(04)	Sheet No. 30A

SIGNAL PLAN