


30' 0 15' 30'



City of stillwater				
FED. ROAD DIST. NO.	STATE	PROJ. NO.	FISCAL YEAR	SHEET NO.
6	OKLA	31595(04)	16	
				TOTAL SHEETS
				16

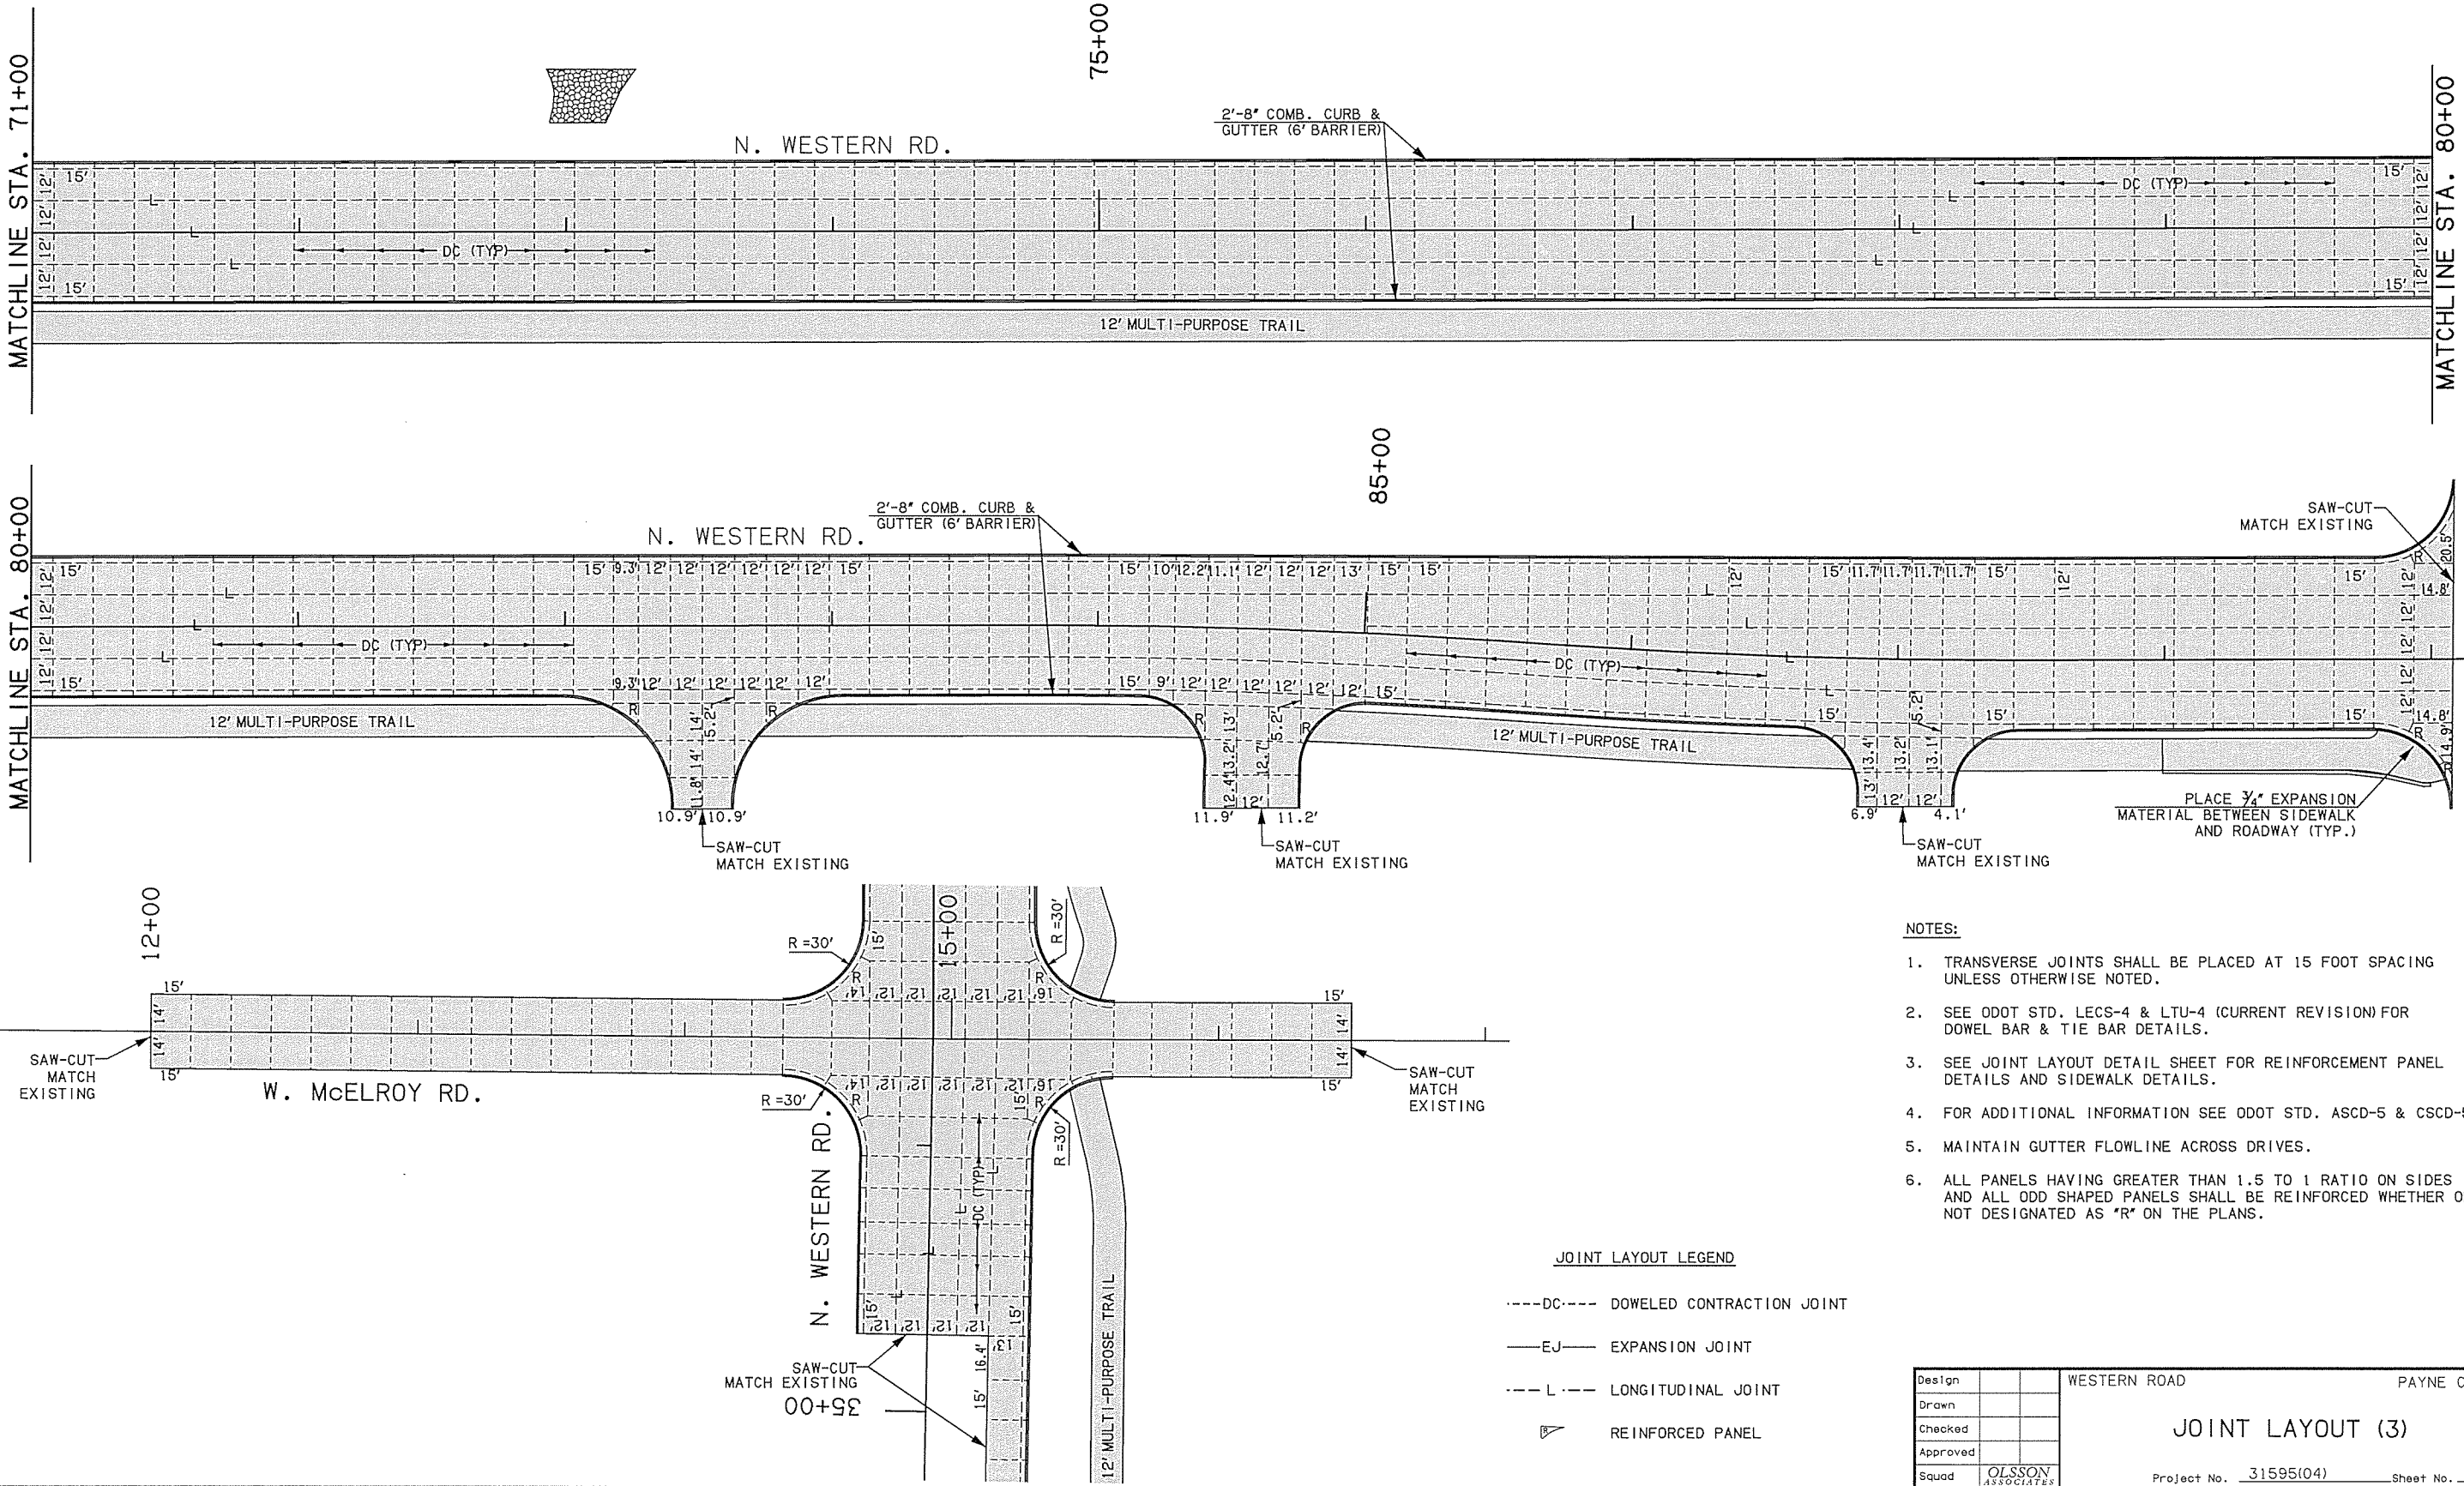

NOTES:

1. TRANSVERSE JOINTS SHALL BE PLACED AT 15 FOOT SPACING UNLESS OTHERWISE NOTED.
2. SEE ODOT STD. LECS-4 & LTU-4 (CURRENT REVISION) FOR DOWEL BAR & TIE BAR DETAILS.
3. SEE JOINT LAYOUT DETAIL SHEET FOR REINFORCEMENT PANEL DETAILS AND SIDEWALK DETAILS.
4. FOR ADDITIONAL INFORMATION SEE ODOT STD. ASCD-5 & CSCD-5.
5. MAINTAIN GUTTER FLOWLINE ACROSS DRIVES.
6. ALL PANELS HAVING GREATER THAN 1.5 TO 1 RATIO ON SIDES AND ALL ODD SHAPED PANELS SHALL BE REINFORCED WHETHER OR NOT DESIGNATED AS "R" ON THE PLANS.

JOINT LAYOUT LEGEND

- DC---- DOWELED CONTRACTION JOINT
- EJ— EXPANSION JOINT
- L --- LONGITUDINAL JOINT
- REINFORCED PANEL

Design		WESTERN ROAD	PAYNE COUNTY
Drawn		JOINT LAYOUT (3)	
Checked			
Approved			
Squad	OLSSON ASSOCIATES	Project No. 31595(04)	Sheet No. 33